

18 17 16 15 14 13 12a 12 11a 11 10a 10 9 8 7 6 5 4 3 2 1

K'

G'

F'

F

E

D

C

B

A


E

D

C

B

A

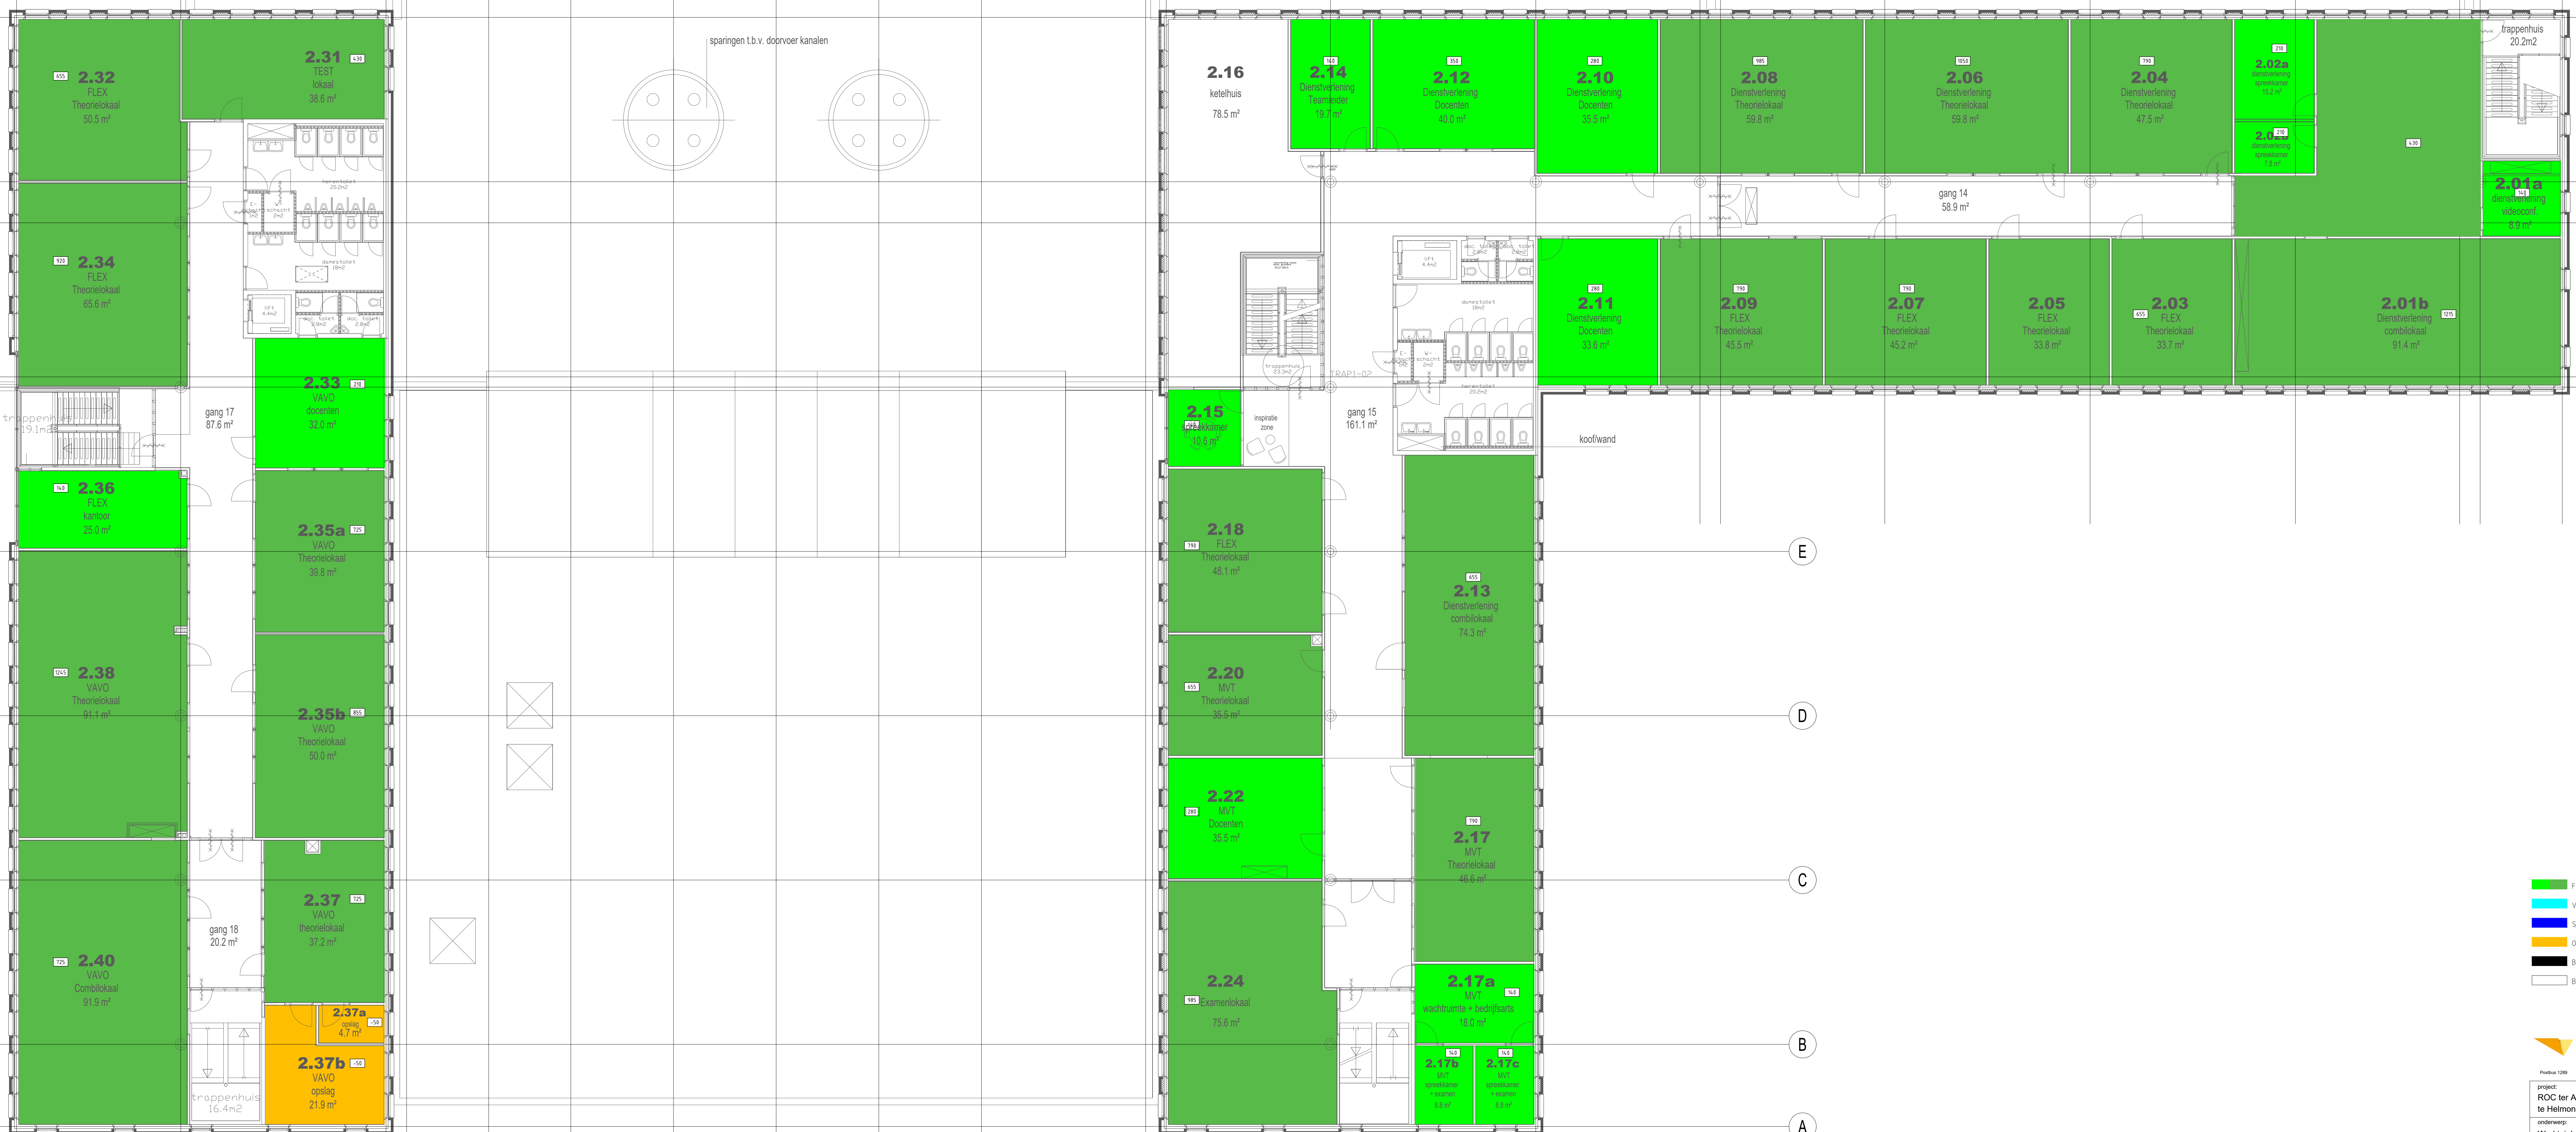

- Functiehal
- Verkeer
- Sanitar
- Overig
- Buiten project
- Buiten project