


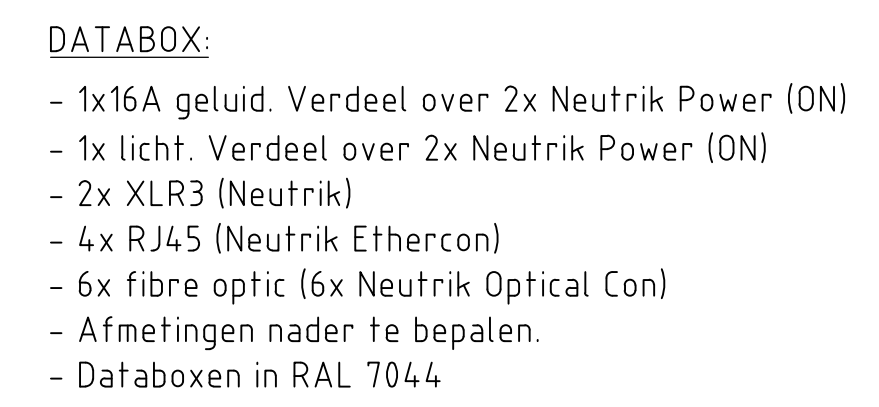

Technical drawing of a window blind assembly. The drawing shows a side view of the blind with four horizontal slats, each labeled "BLINDPLAAT". The slats are connected by a central vertical shaft with circular components. The entire assembly is flanked by vertical side rails, each featuring a series of circular holes. The drawing is a black and white line illustration.

Technical drawing of a window blind assembly. The drawing shows a side view of the blind with four horizontal slats. The slats are labeled 'BLINDPLAAT' from top to bottom. The drawing includes details of the internal mechanism, such as the cords and the connection points to the side rails. The side rails are shown with a series of small circles representing the internal components. The drawing is a black and white line drawing.

RENOVOOI:

VS	Contactdoos tweevoudig Schuko, boven plafond f.b.v. Theaterbelichting
TR	CEE-form 16A eenfase, boven plafond f.b.v. Theaterbelichting



ESTEK

M:\ROTTERDAM\Schouwburgplein 25 Schouwborg\Uitgeend\2010-04-22_Bestek-2010-04-20\091432J_102A.dwg