
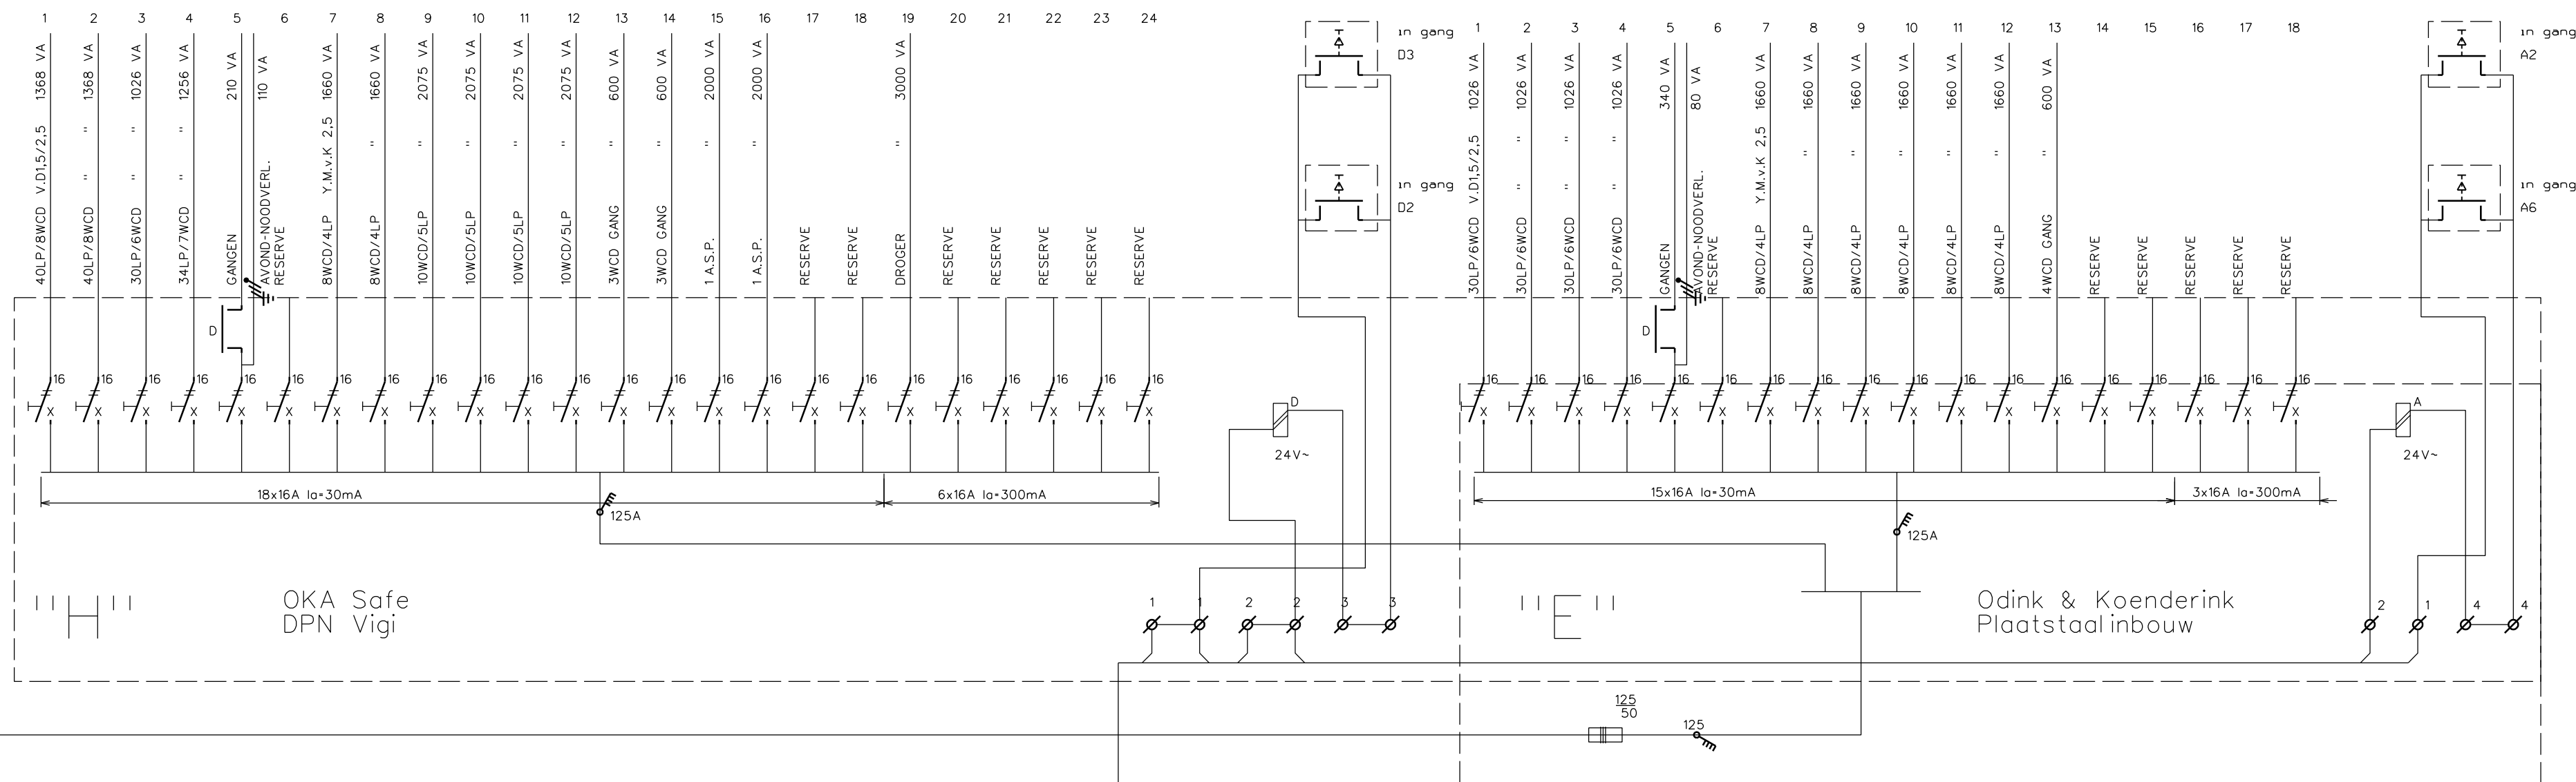


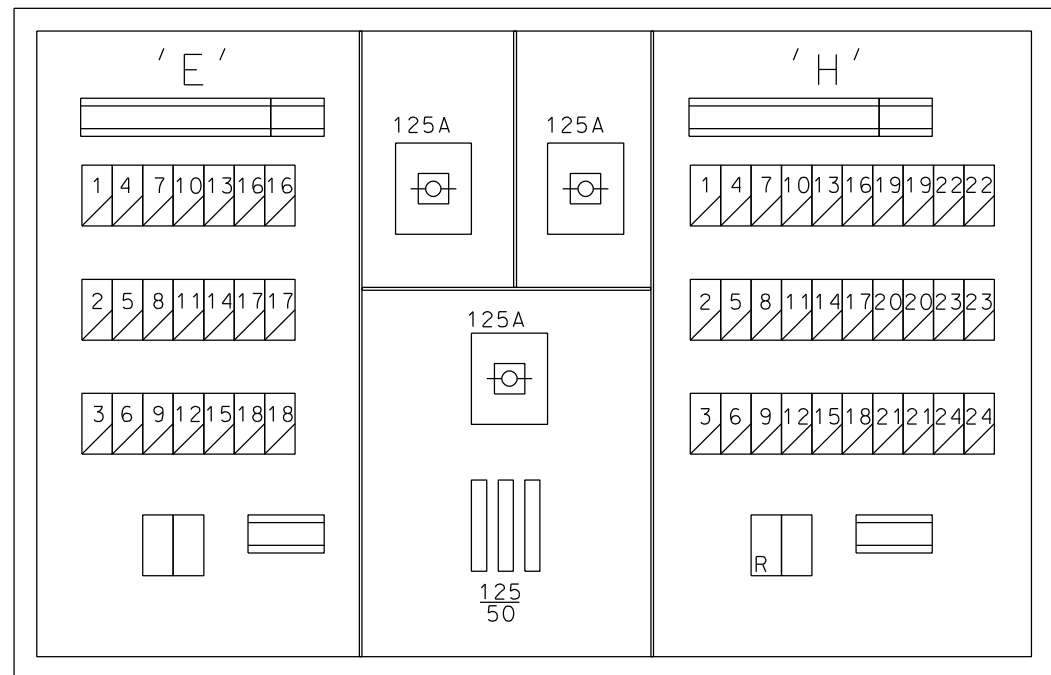

"BP"

[illegible]

REF.FILE: .DGN REF.FILE: .DGN PLOTSCHAAL: 100:1 PLOTDATUM: 27-7-2010