
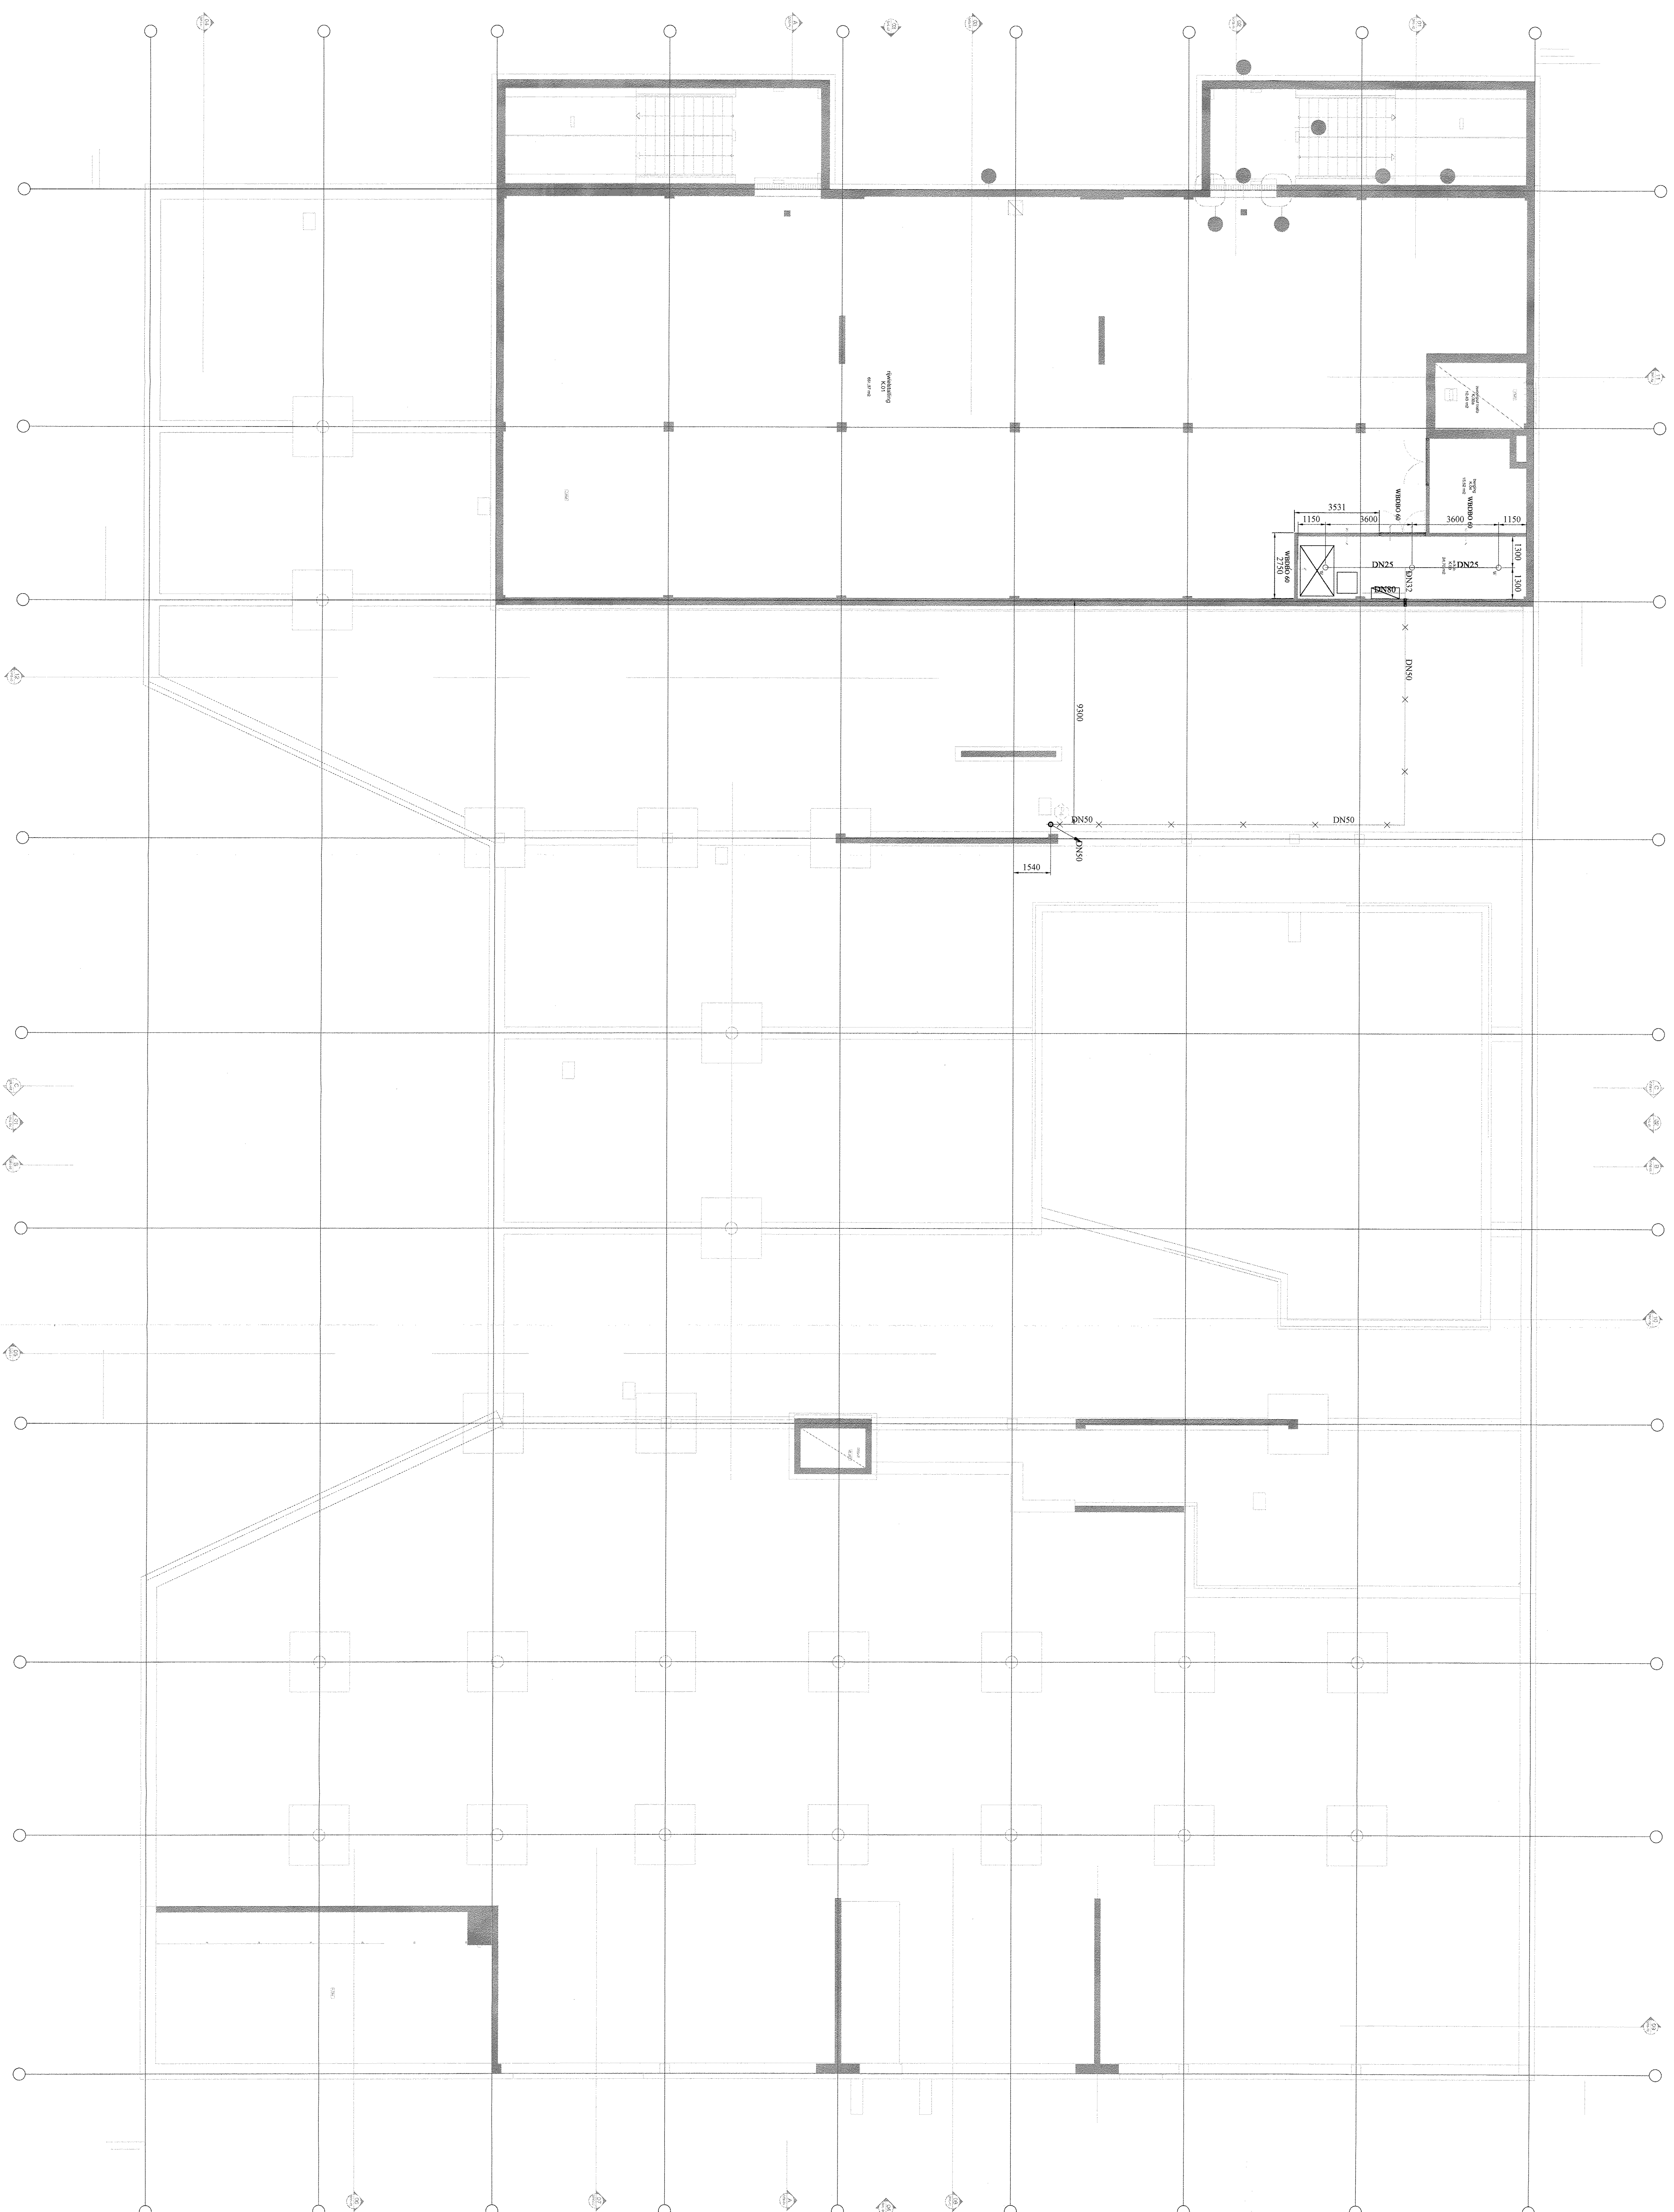
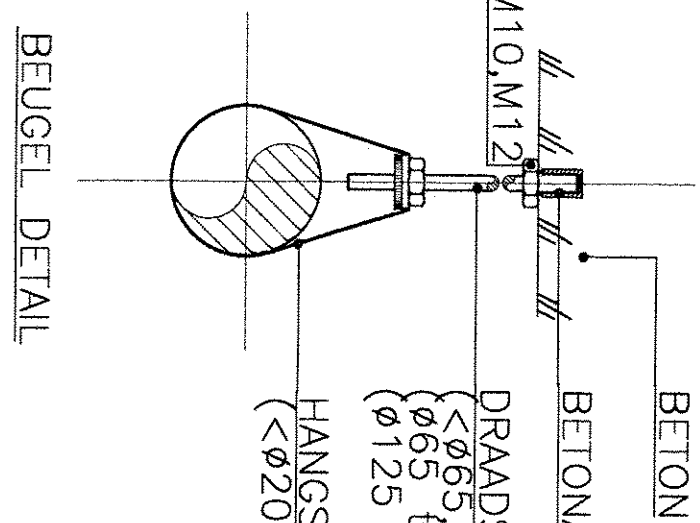
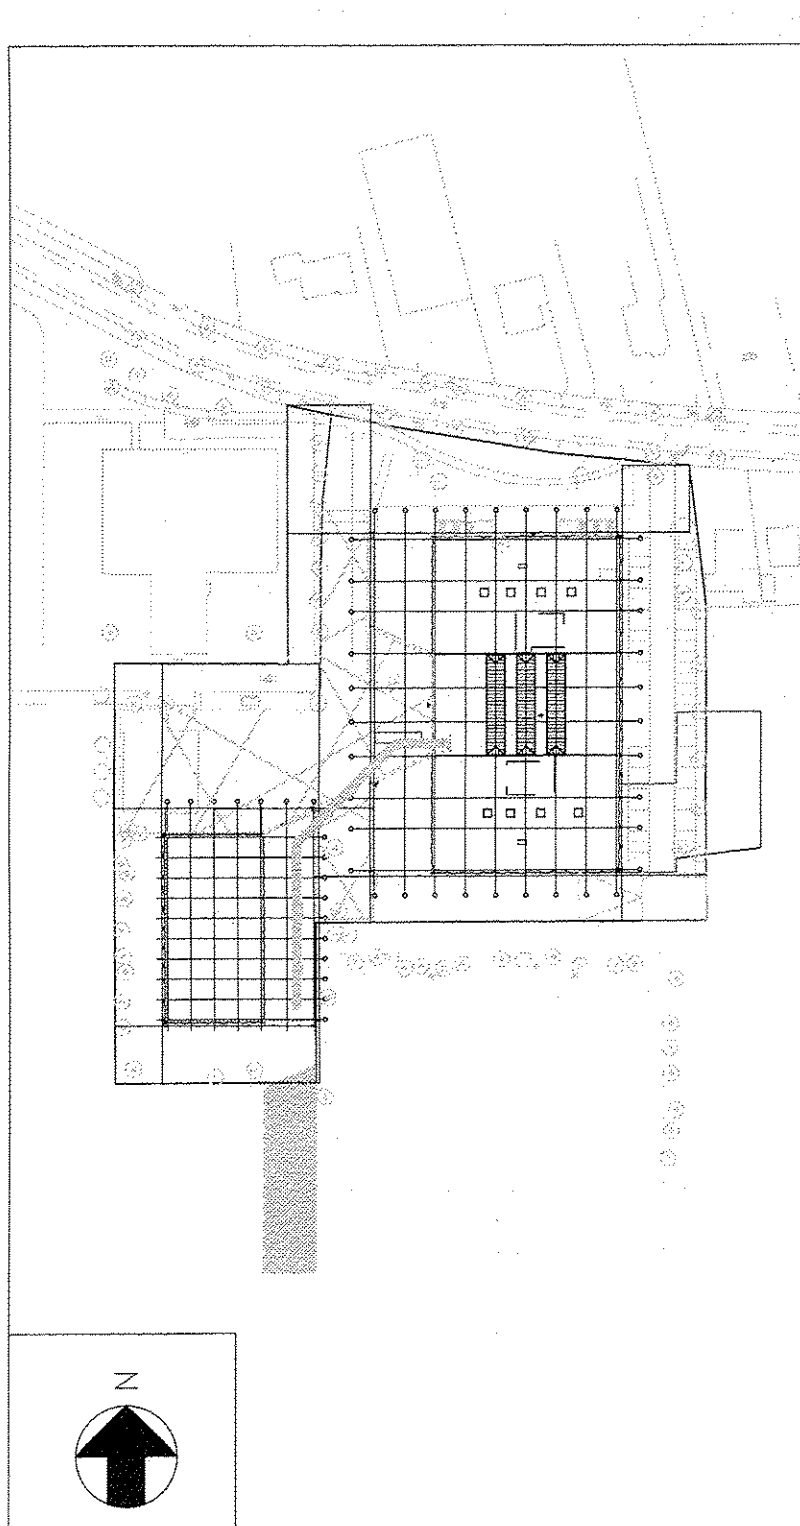


[illegible]

SITUATIESCHETS

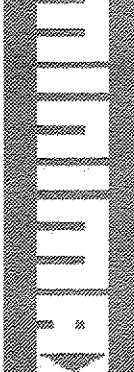

01	25-11-2007	Revised	None		T-Ed	AW
02	15-02-2007	Revised	None		T-Ed	AW
03	15-02-2007	Working	None	None	T-Ed	AW
04	15-02-2007	Working	Leading project team		T-Ed	AW
05	27-02-2007	Closing	None	None	W-Ed	AW
06	27-02-2007	Closing	None	None	W-Ed	AW
07		Status	Completed		Completed	Completed

		BRANDRECEILING B.V.	
1327 AA Almere Tel.: +31 36 5661800 Fax: +31 36 5661810 E-mail: info@brandreceiving.nl Alle rechten voorbehouden		Gedragsregier Project S&S The Streek Opleiding Watermet installatie Kelder	
Schakel	1100	Datum	Status
Gedrag	W-Ed	14-12-2011	O
Projectnummer	1-025710		
Tekeningnummer	1-025710-SP-001		
Formaat	A0		