


Con::nect box monteren in klemmenkast naast meetbuis



TC315 + accu
(mUPS) ook
monteren in
klemmenkast


Router (TC315)
voorzien van
antenne op
klemmenkast
zie pagina 2

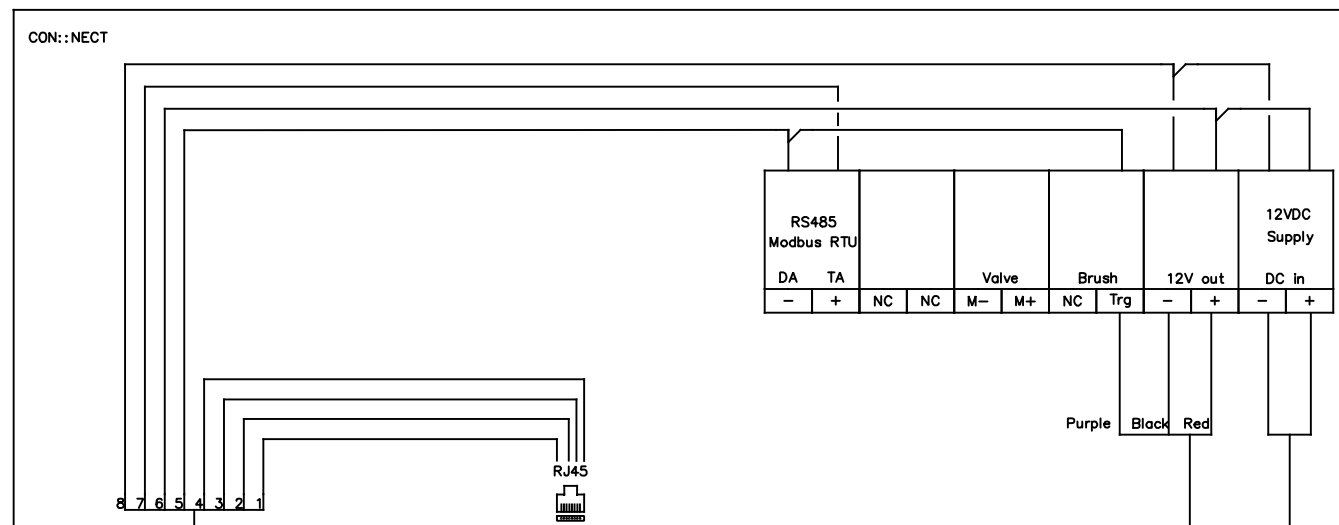

Simkaart levering
Inter Act



Spectro::lyser probe plug
(pin side view)

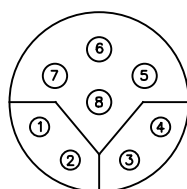

- 7: Brown(BN) RS485 Data+
- 5: Blue(BU) RS485 Data-
- 6: White(WH) +12V power supply
- 8: Black(BK) Ground power supply
- 3: White/Green(WH-GN) Ethernet pair 1
- 4: Green(GN) Ethernet pair 1
- 1: White/Orange(WH-OG) Ethernet pair 2
- 2: Orange(OG) Ethernet pair 2

Spectro meting monteren in meetbuis

Spectro::lyser V3

Customer data signal

Use S/FTP Cat 6 Cable!!!
To modem
In klemmenkast naast meetbuis

Schoonmaak borstel

12VDC voeding
van uit BK1
Vanuit installatiekast gemaal

Power Supply
12VDC

Rev.	Description	Date	By	Scale	NTS
A	For Construction	09-2021	W.K.	Checked	

Description: Signal - con::nect V3

Dwg. NO. 210006-70-01-E1

Projection

Customer : Delfland
Project : rv. Dorppolder, Gaagweg

File name:
210006-70

This drawing is the property of QSENZ water en gasanalyse
and it may not be copied in any form or used for
any other purpose than for which it has been issued

Sheet 1/1
Dim mm

