


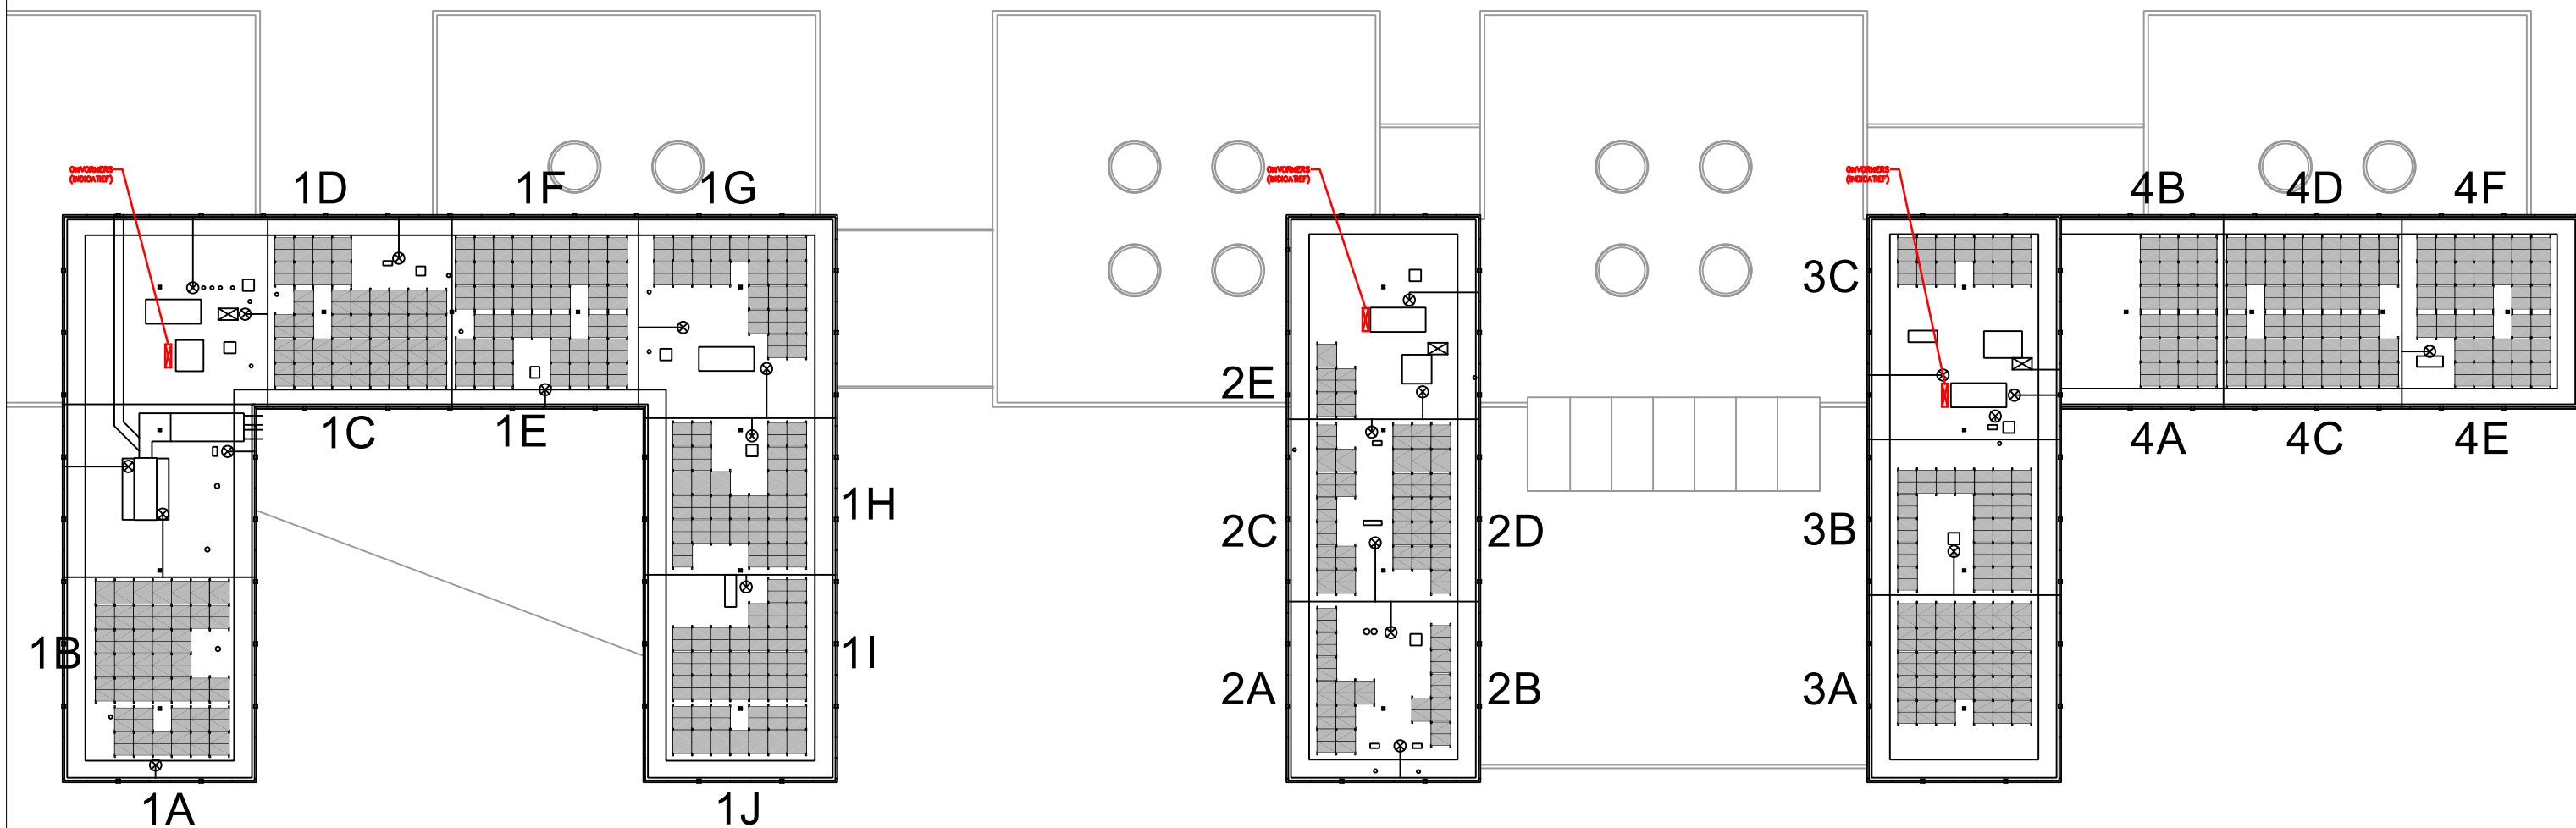

Dak 1: 12.000+P
Dak 2: 12.900+P
Dak 3: 15.600+P
Dak 4: 12.000+P



PV-SYSTEEM VAKCOLLEGE-ROC HELMOND
Legplan
datum : 19-12-2018