
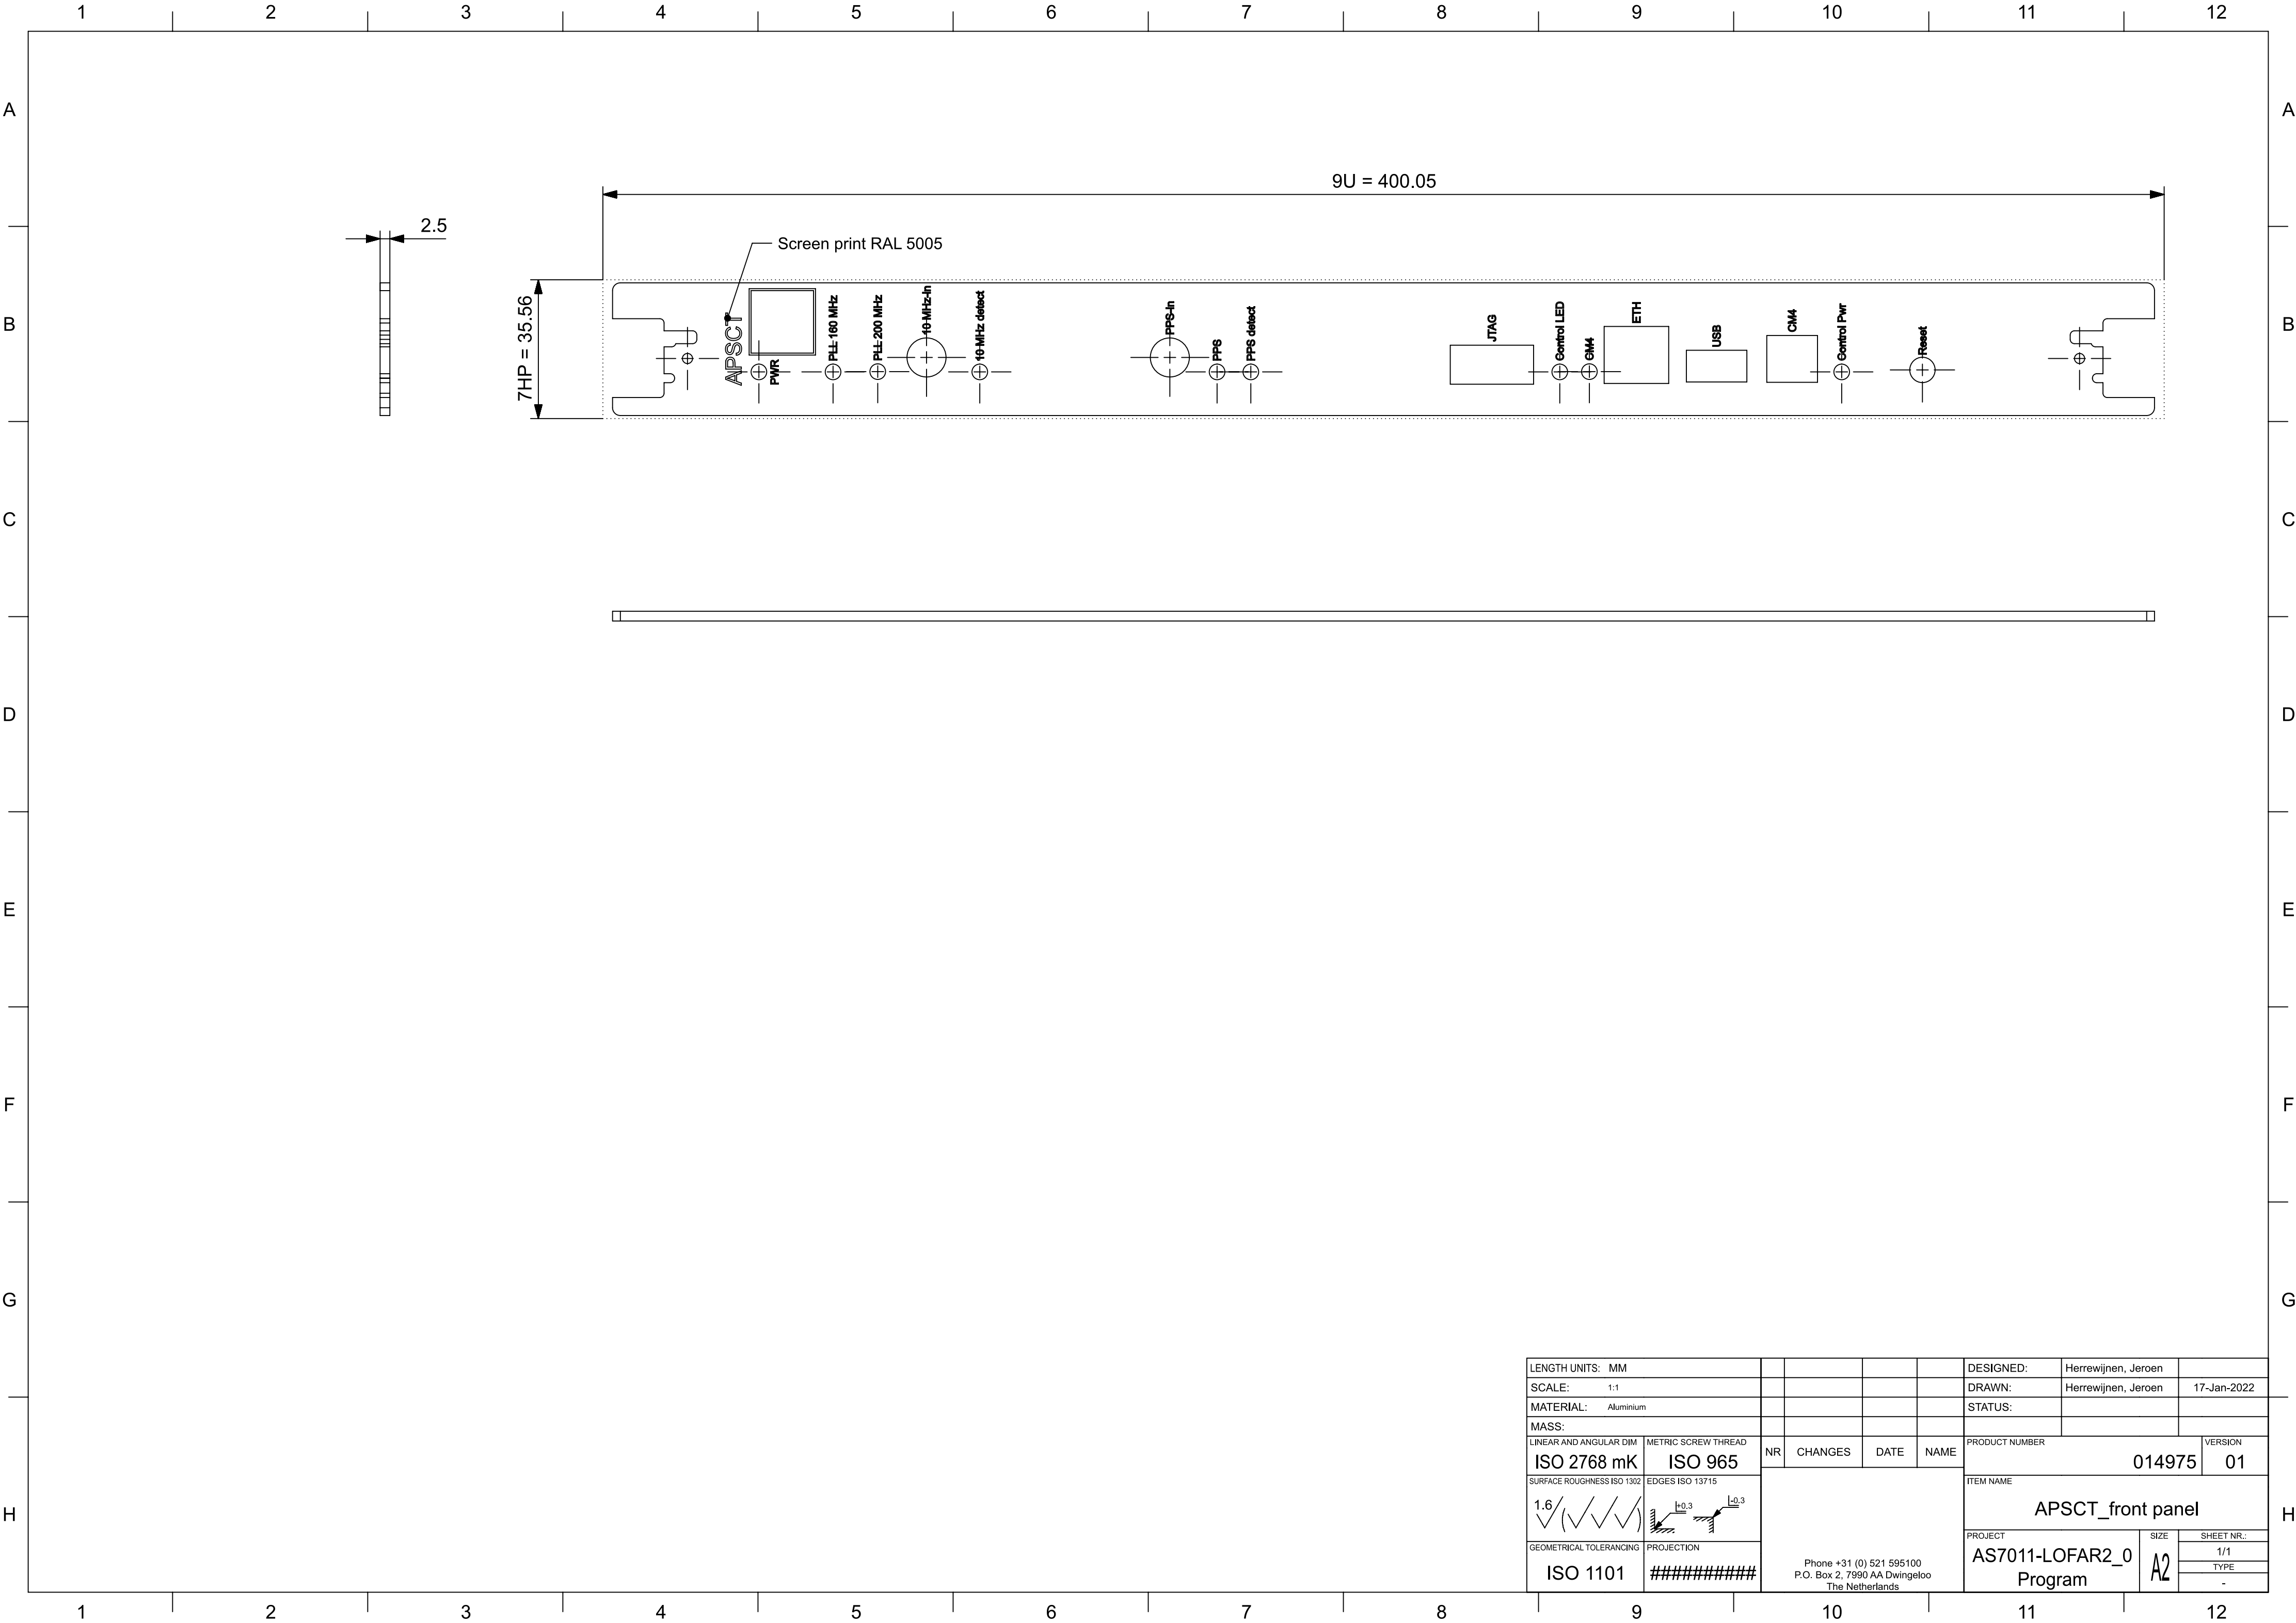


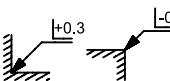

LENGTH UNITS: MM						DESIGNED:	Herrewijnen, Jeroen		
SCALE: 1:1						DRAWN:	Herrewijnen, Jeroen		17-Jan-2022
MATERIAL: Aluminium						STATUS:			
MASS:									
LINEAR AND ANGULAR DIM	METRIC SCREW THREAD	NR	CHANGES	DATE	NAME	PRODUCT NUMBER		VERSION	
ISO 2768 mK	ISO 965					014975		01	
SURFACE ROUGHNESS ISO 1302	EDGES ISO 13715					ITEM NAME			
1.6/ (✓✓✓✓)									
GEOMETRICAL TOLERANCING	PROJECTION								
ISO 1101	#####					Phone +31 (0) 521 595100 P.O. Box 2, 7990 AA Dwingeloo The Netherlands			
		PROJECT		SIZE		SHEET NR.:			
		AS7011-LOFAR2_0		A2		1/1			
		Program				TYPE			
						-			