


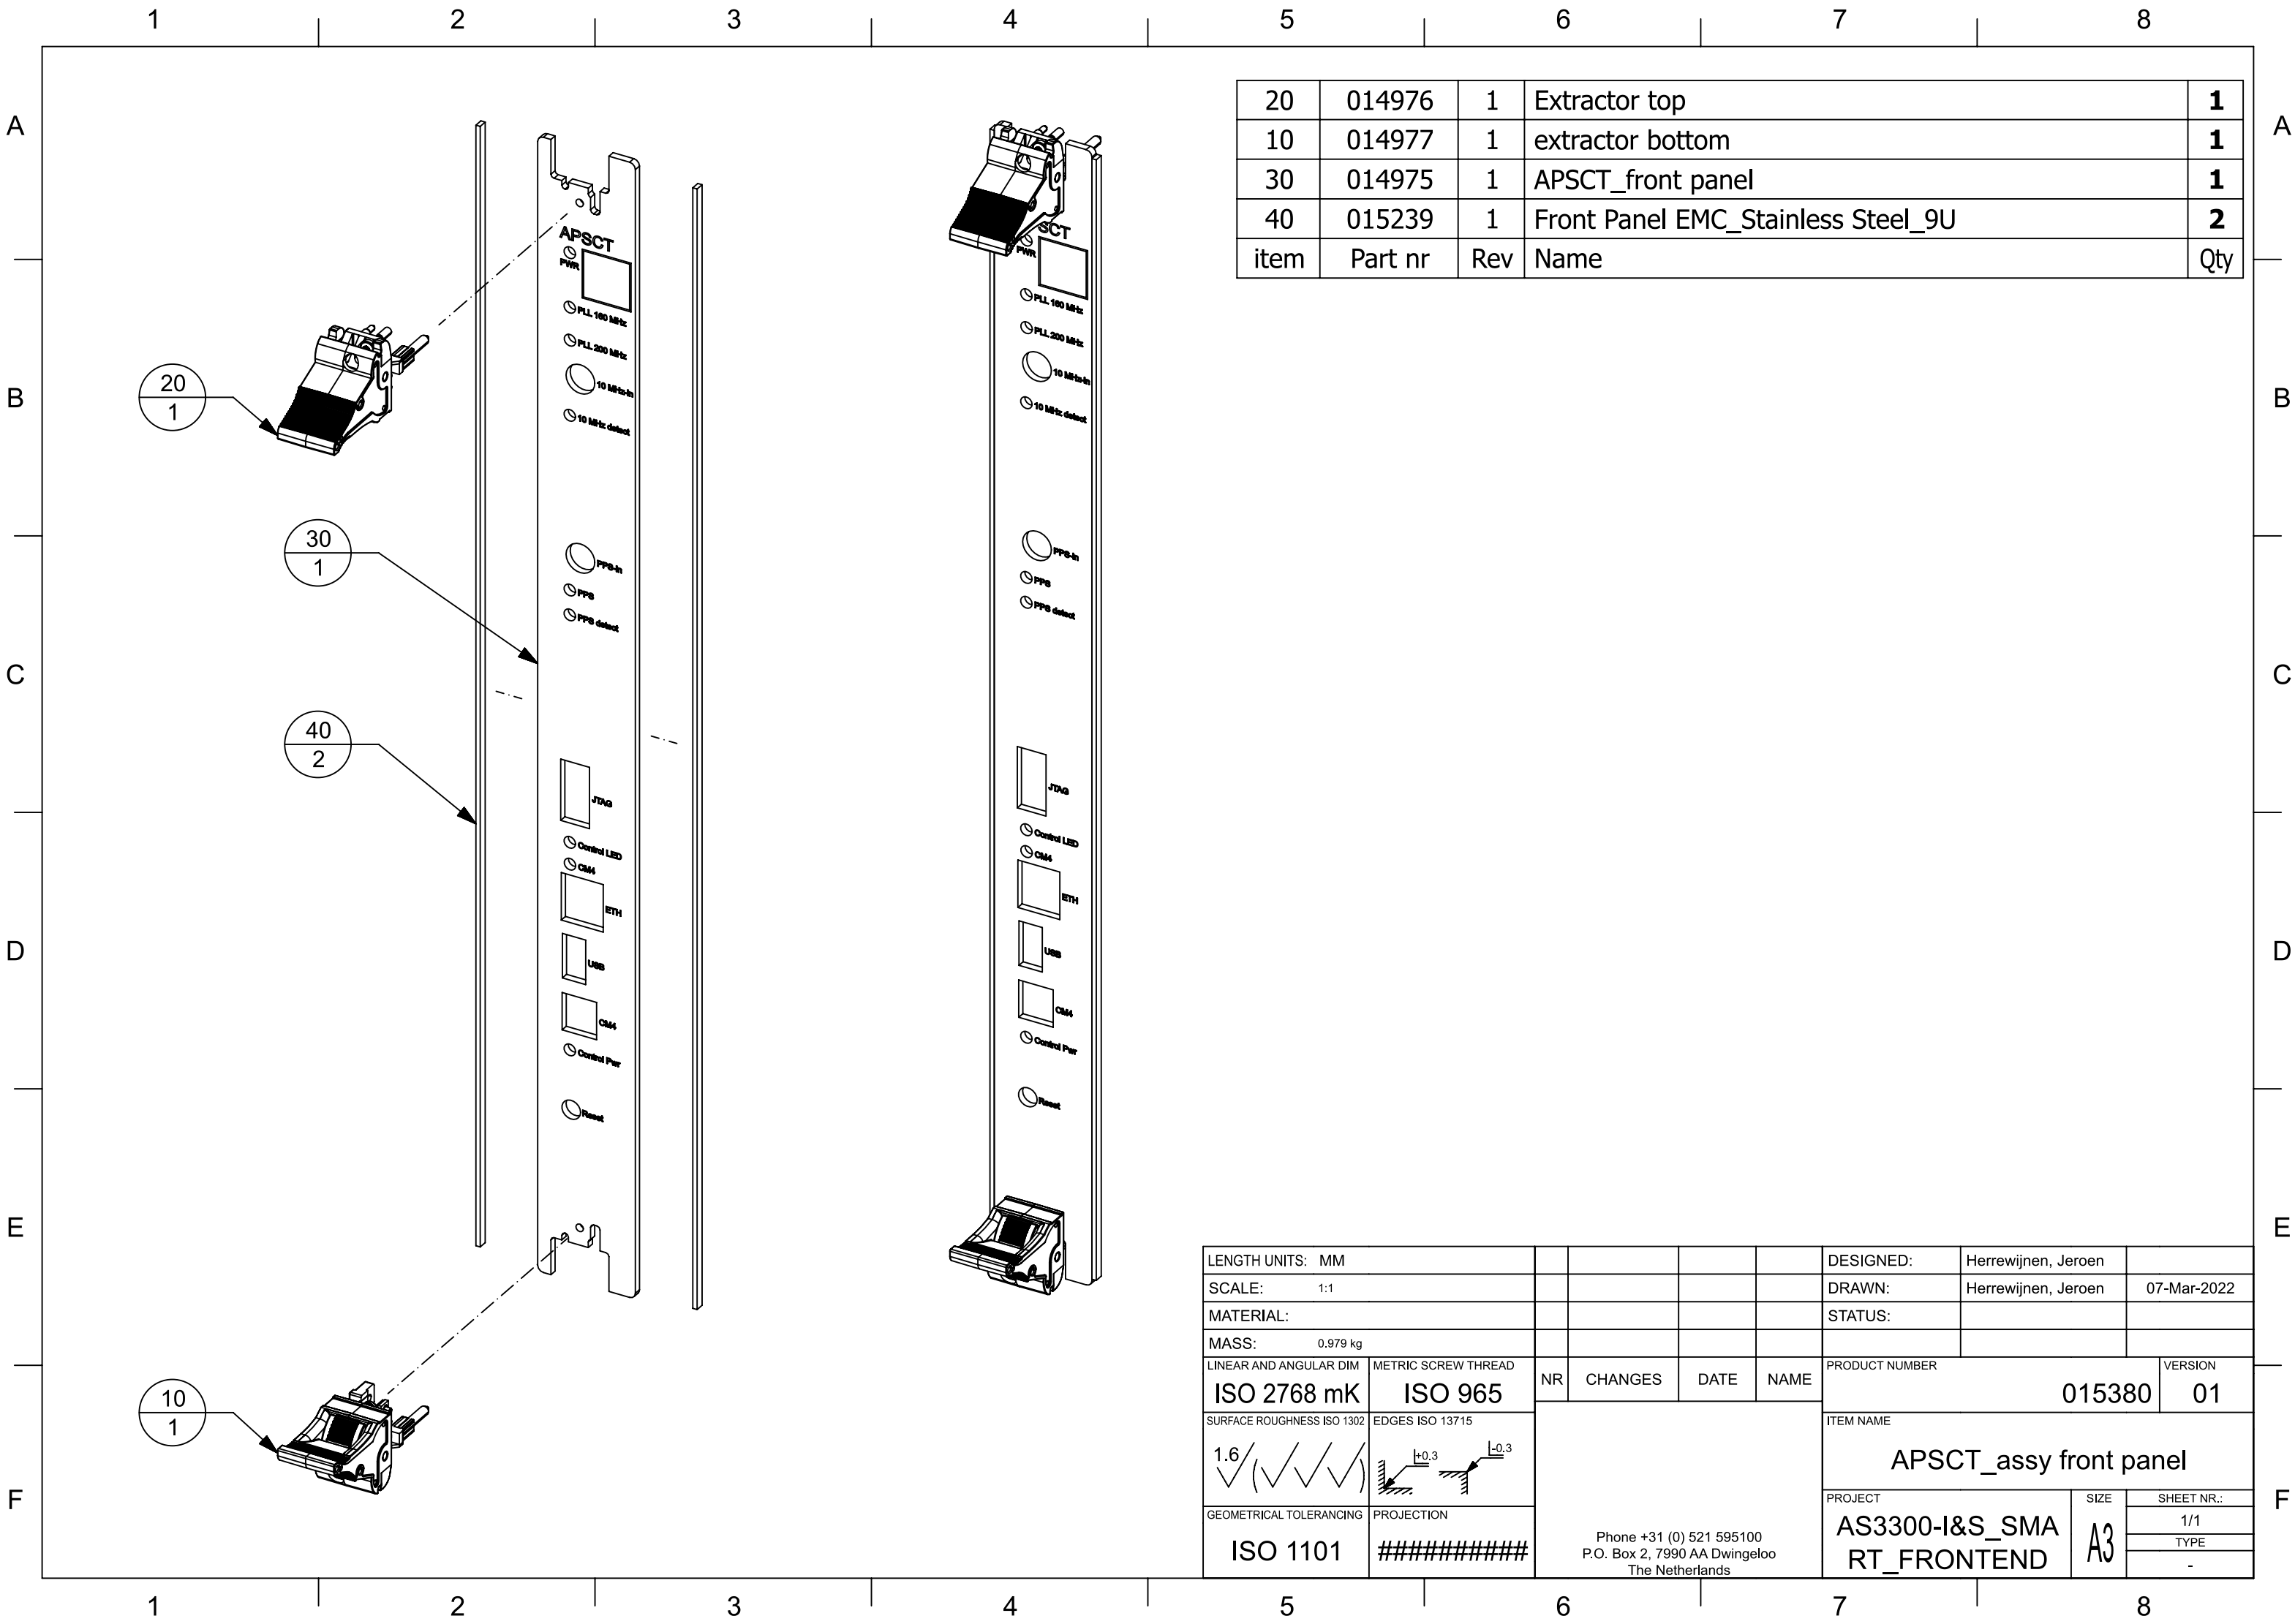

20	014976	1	Extractor top	1
10	014977	1	extractor bottom	1
30	014975	1	APSCT_front panel	1
40	015239	1	Front Panel EMC_Stainless Steel_9U	2
item	Part nr	Rev	Name	Qty

LENGTH UNITS: MM				DESIGNED:	Herrewijnen, Jeroen	
SCALE: 1:1				DRAWN:	Herrewijnen, Jeroen	07-Mar-2022
MATERIAL:				STATUS:		
MASS: 0.979 kg						
LINEAR AND ANGULAR DIM	METRIC SCREW THREAD	NR	CHANGES	DATE	NAME	PRODUCT NUMBER
ISO 2768 mK	ISO 965					015380
SURFACE ROUGHNESS ISO 1302	EDGES ISO 13715					VERSION
1.6 (✓✓✓✓)	±0.3					01
GEOMETRICAL TOLERANCING	PROJECTION					ITEM NAME
ISO 1101	#####					APSCT_assy front panel
						PROJECT
						AS3300-I&S_SMA
						RT_FRONTEND
						SIZE
						A3
						SHEET NR.:
						1/1
						TYPE
						-