


E

D

C

B

A

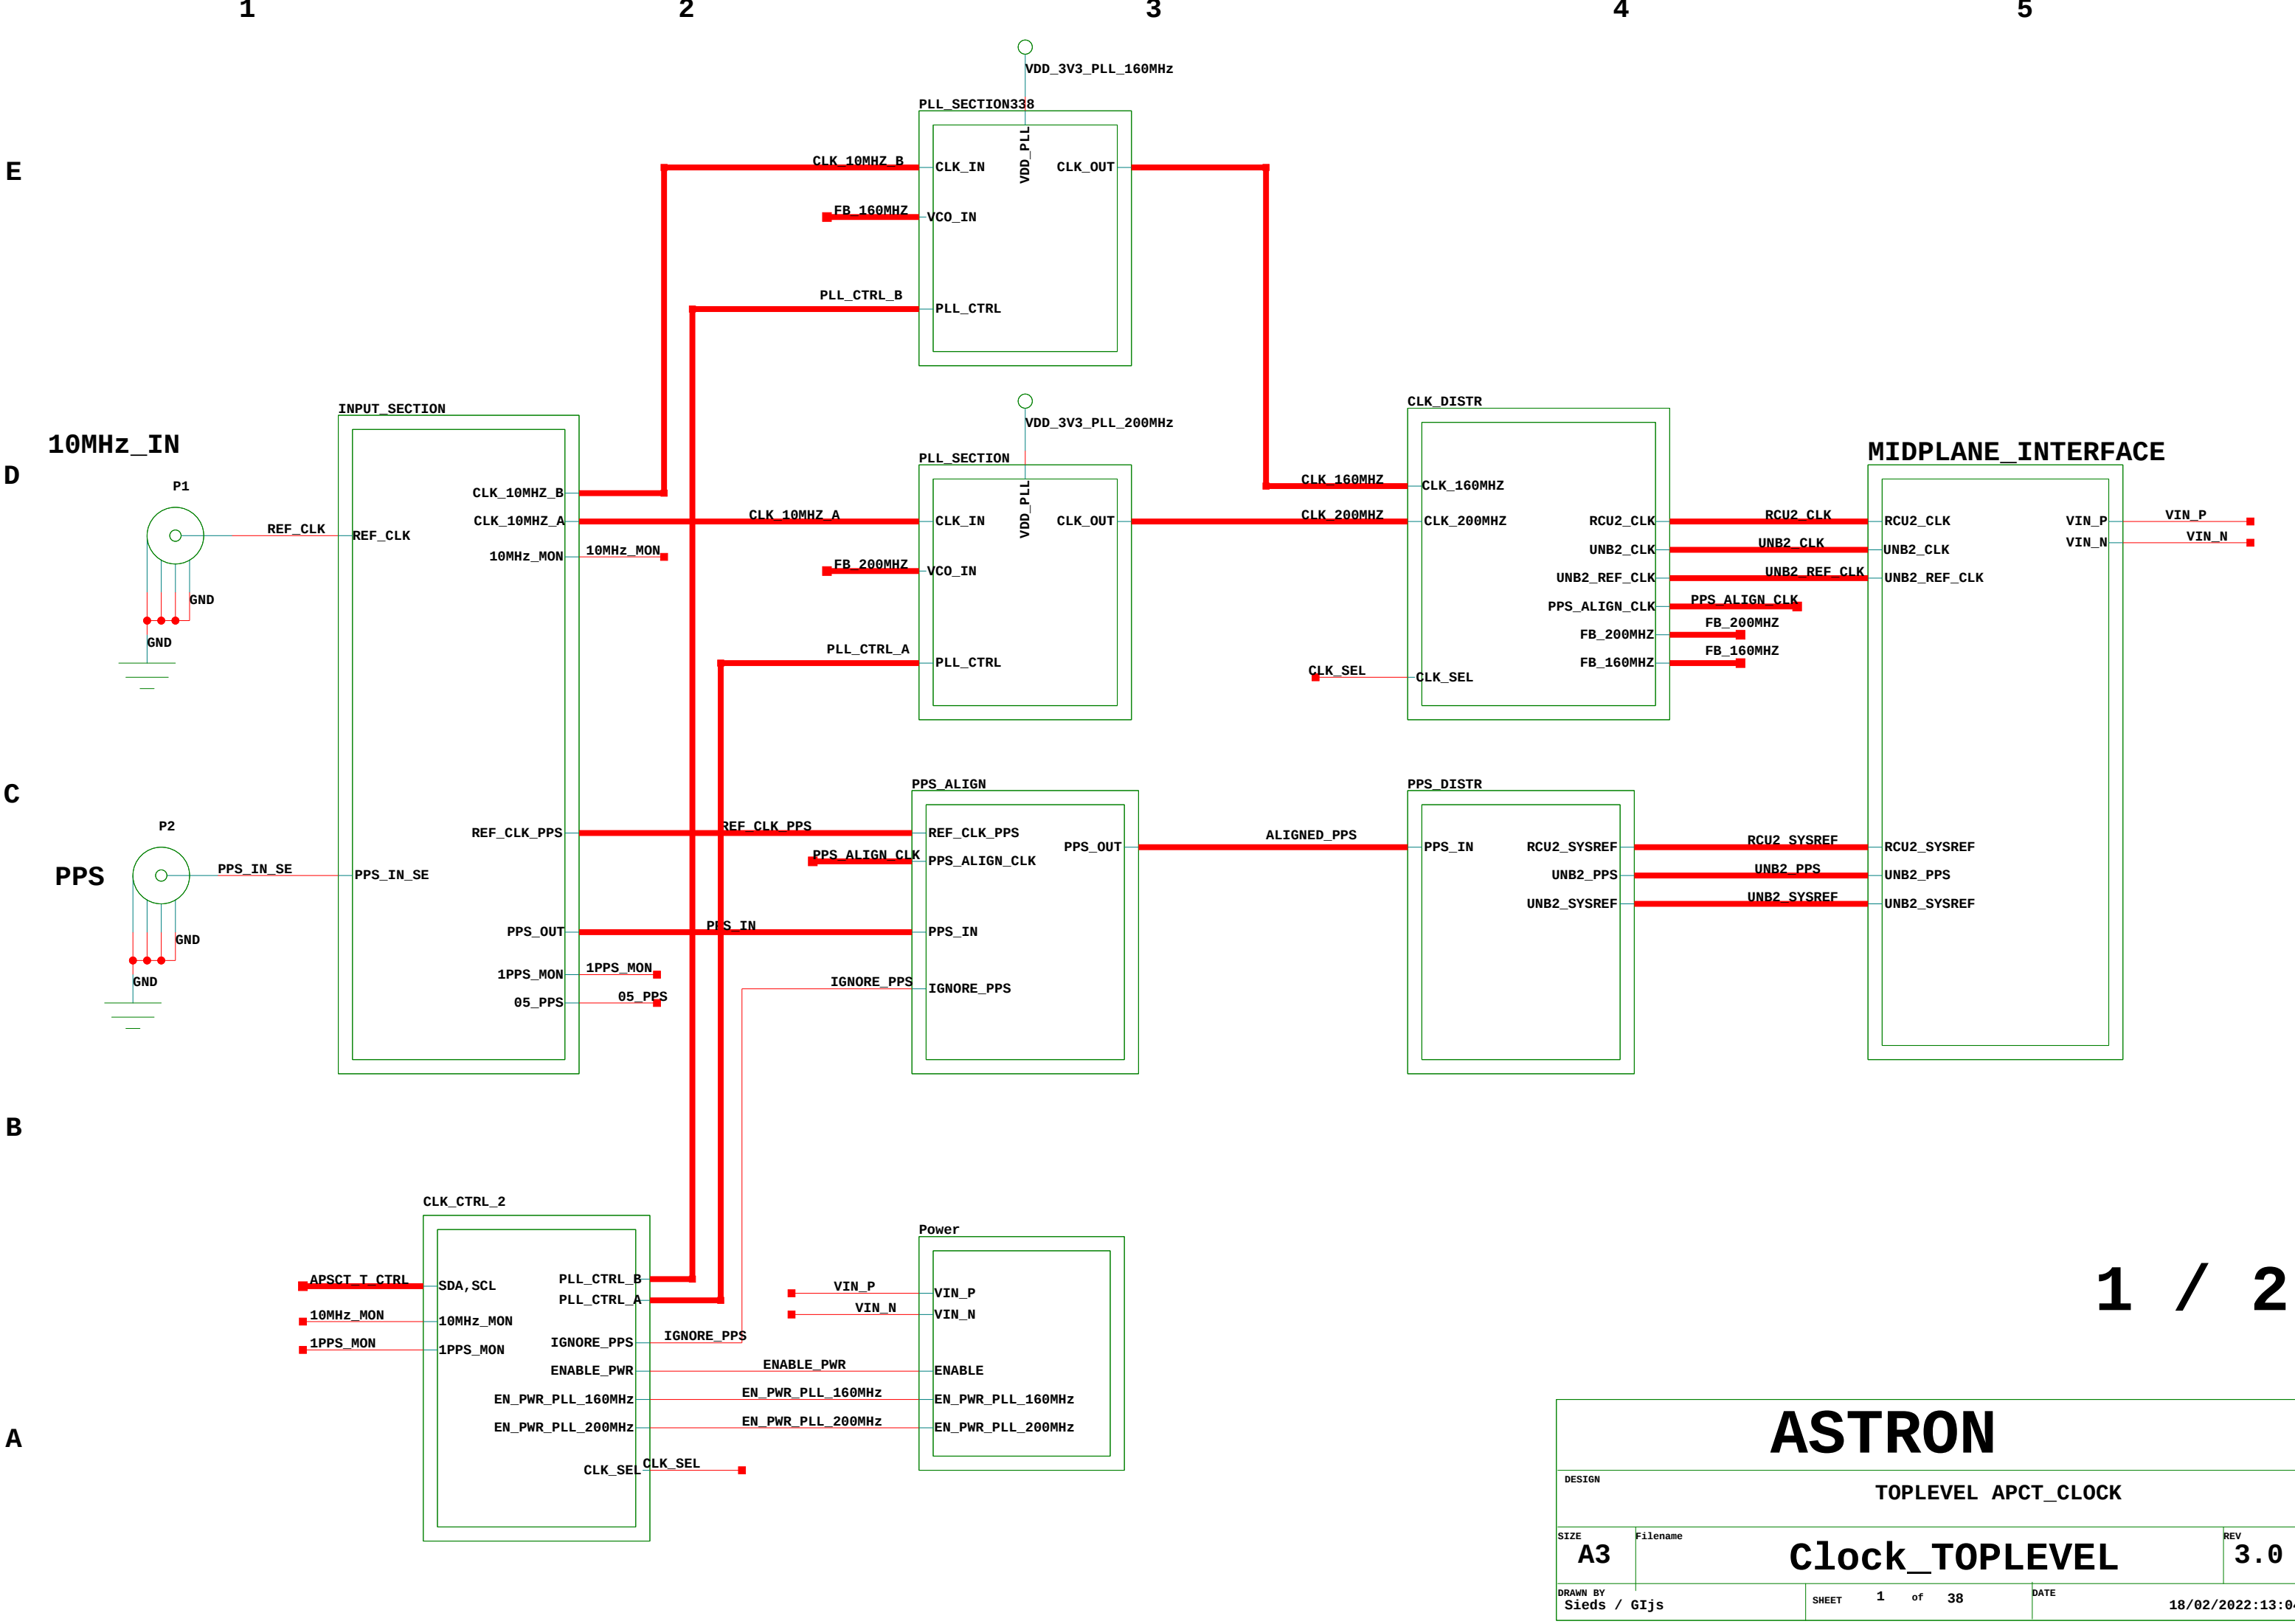

ASTRON

DESIGN				TOPLEVEL APCT_CLOCK			
SIZE	Filename	Clock_TOPLEVEL			REV	3.0	
DRAWN BY		Sheets / Gtjs		SHEET		1 of 38	
				DATE		18/02/2022:13:04	

