

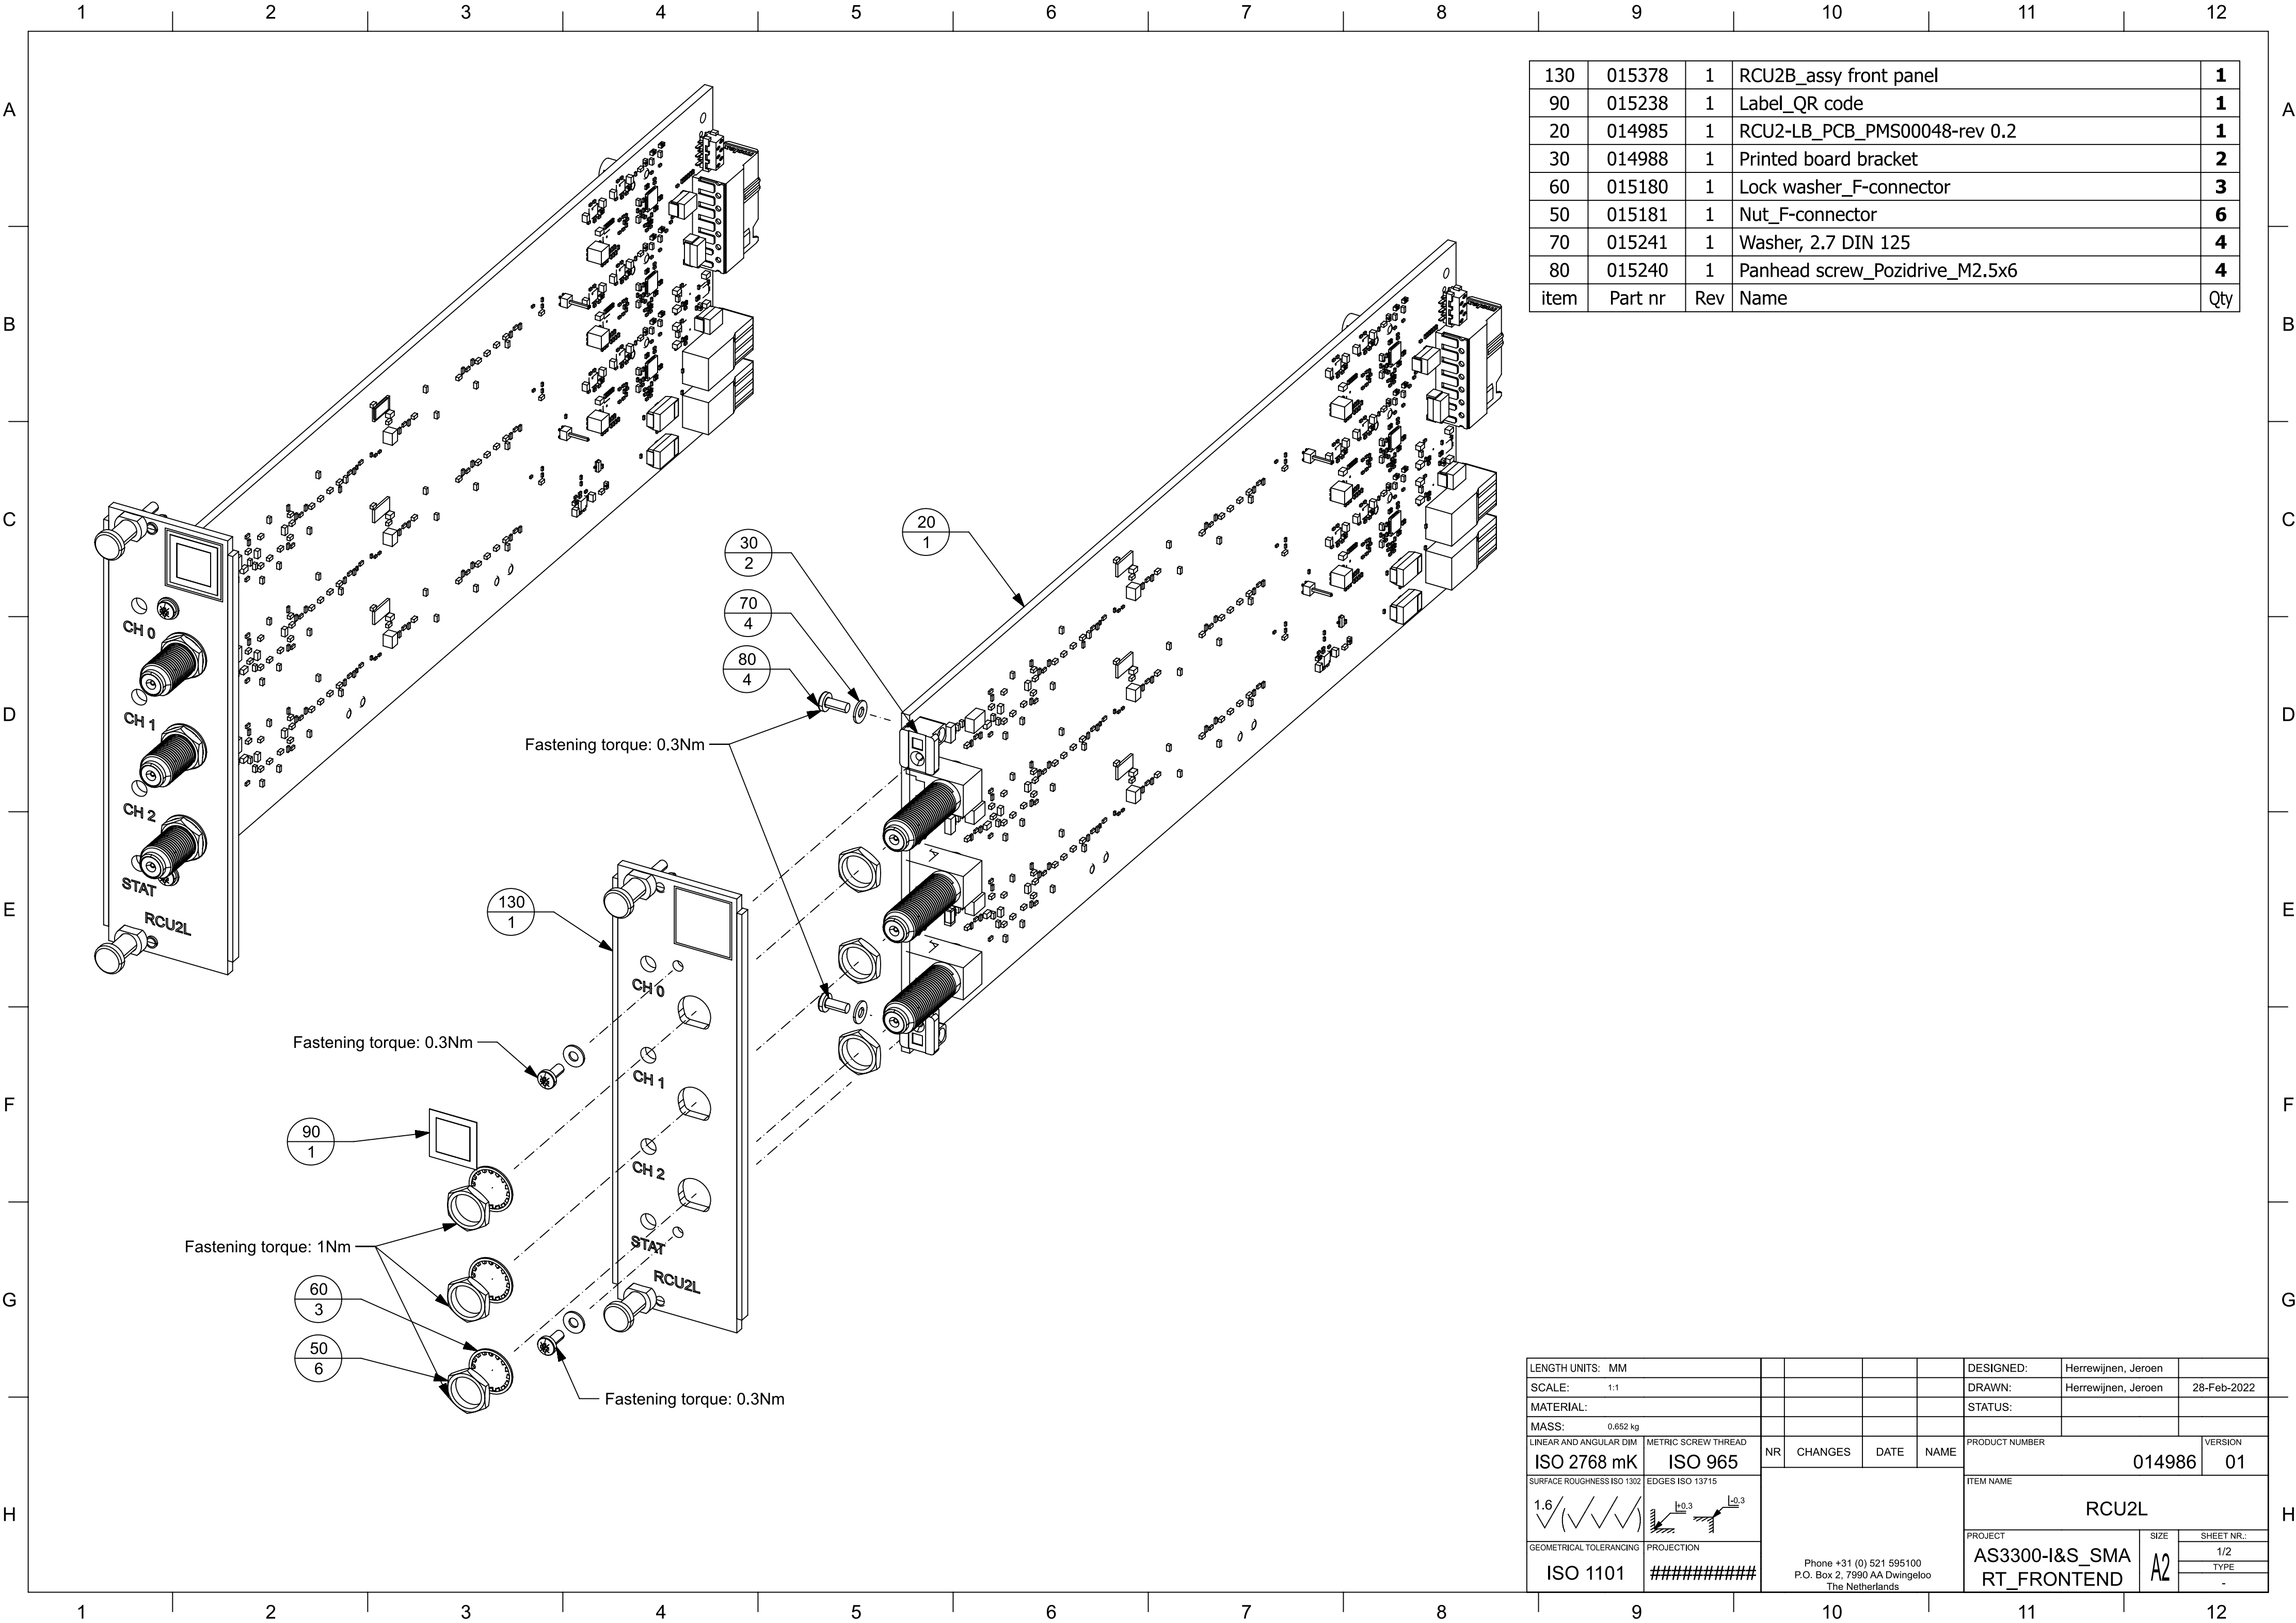


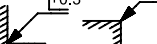


130	015378	1	RCU2B_assy front panel	1
90	015238	1	Label_QR code	1
20	014985	1	RCU2-LB_PCB_PMS00048-rev 0.2	1
30	014988	1	Printed board bracket	2
60	015180	1	Lock washer_F-connector	3
50	015181	1	Nut_F-connector	6
70	015241	1	Washer, 2.7 DIN 125	4
80	015240	1	Panhead screw_Pozidrive_M2.5x6	4
item	Part nr	Rev	Name	Qty

LENGTH UNITS: MM						DESIGNED:	Herrewijnen, Jeroen				
SCALE: 1:1						DRAWN:	Herrewijnen, Jeroen	28-Feb-2022			
MATERIAL:						STATUS:					
MASS: 0.652 kg											
LINEAR AND ANGULAR DIM		METRIC SCREW THREAD		NR	CHANGES	DATE	NAME	PRODUCT NUMBER	VERSION		
ISO 2768 mK		ISO 965						014986		01	
SURFACE ROUGHNESS ISO 1302		EDGES ISO 13715						ITEM NAME			
								RCU2L			
GEOMETRICAL TOLERANCING		PROJECTION						PROJECT	SIZE	SHEET NR.:	
ISO 1101		#####						AS3300-I&S_SMA		A2	1/2
								RT_FRONTEND			TYPE
											-

Phone +31 (0) 521 595100
P.O. Box 2, 7990 AA Dwingeloo
The Netherlands

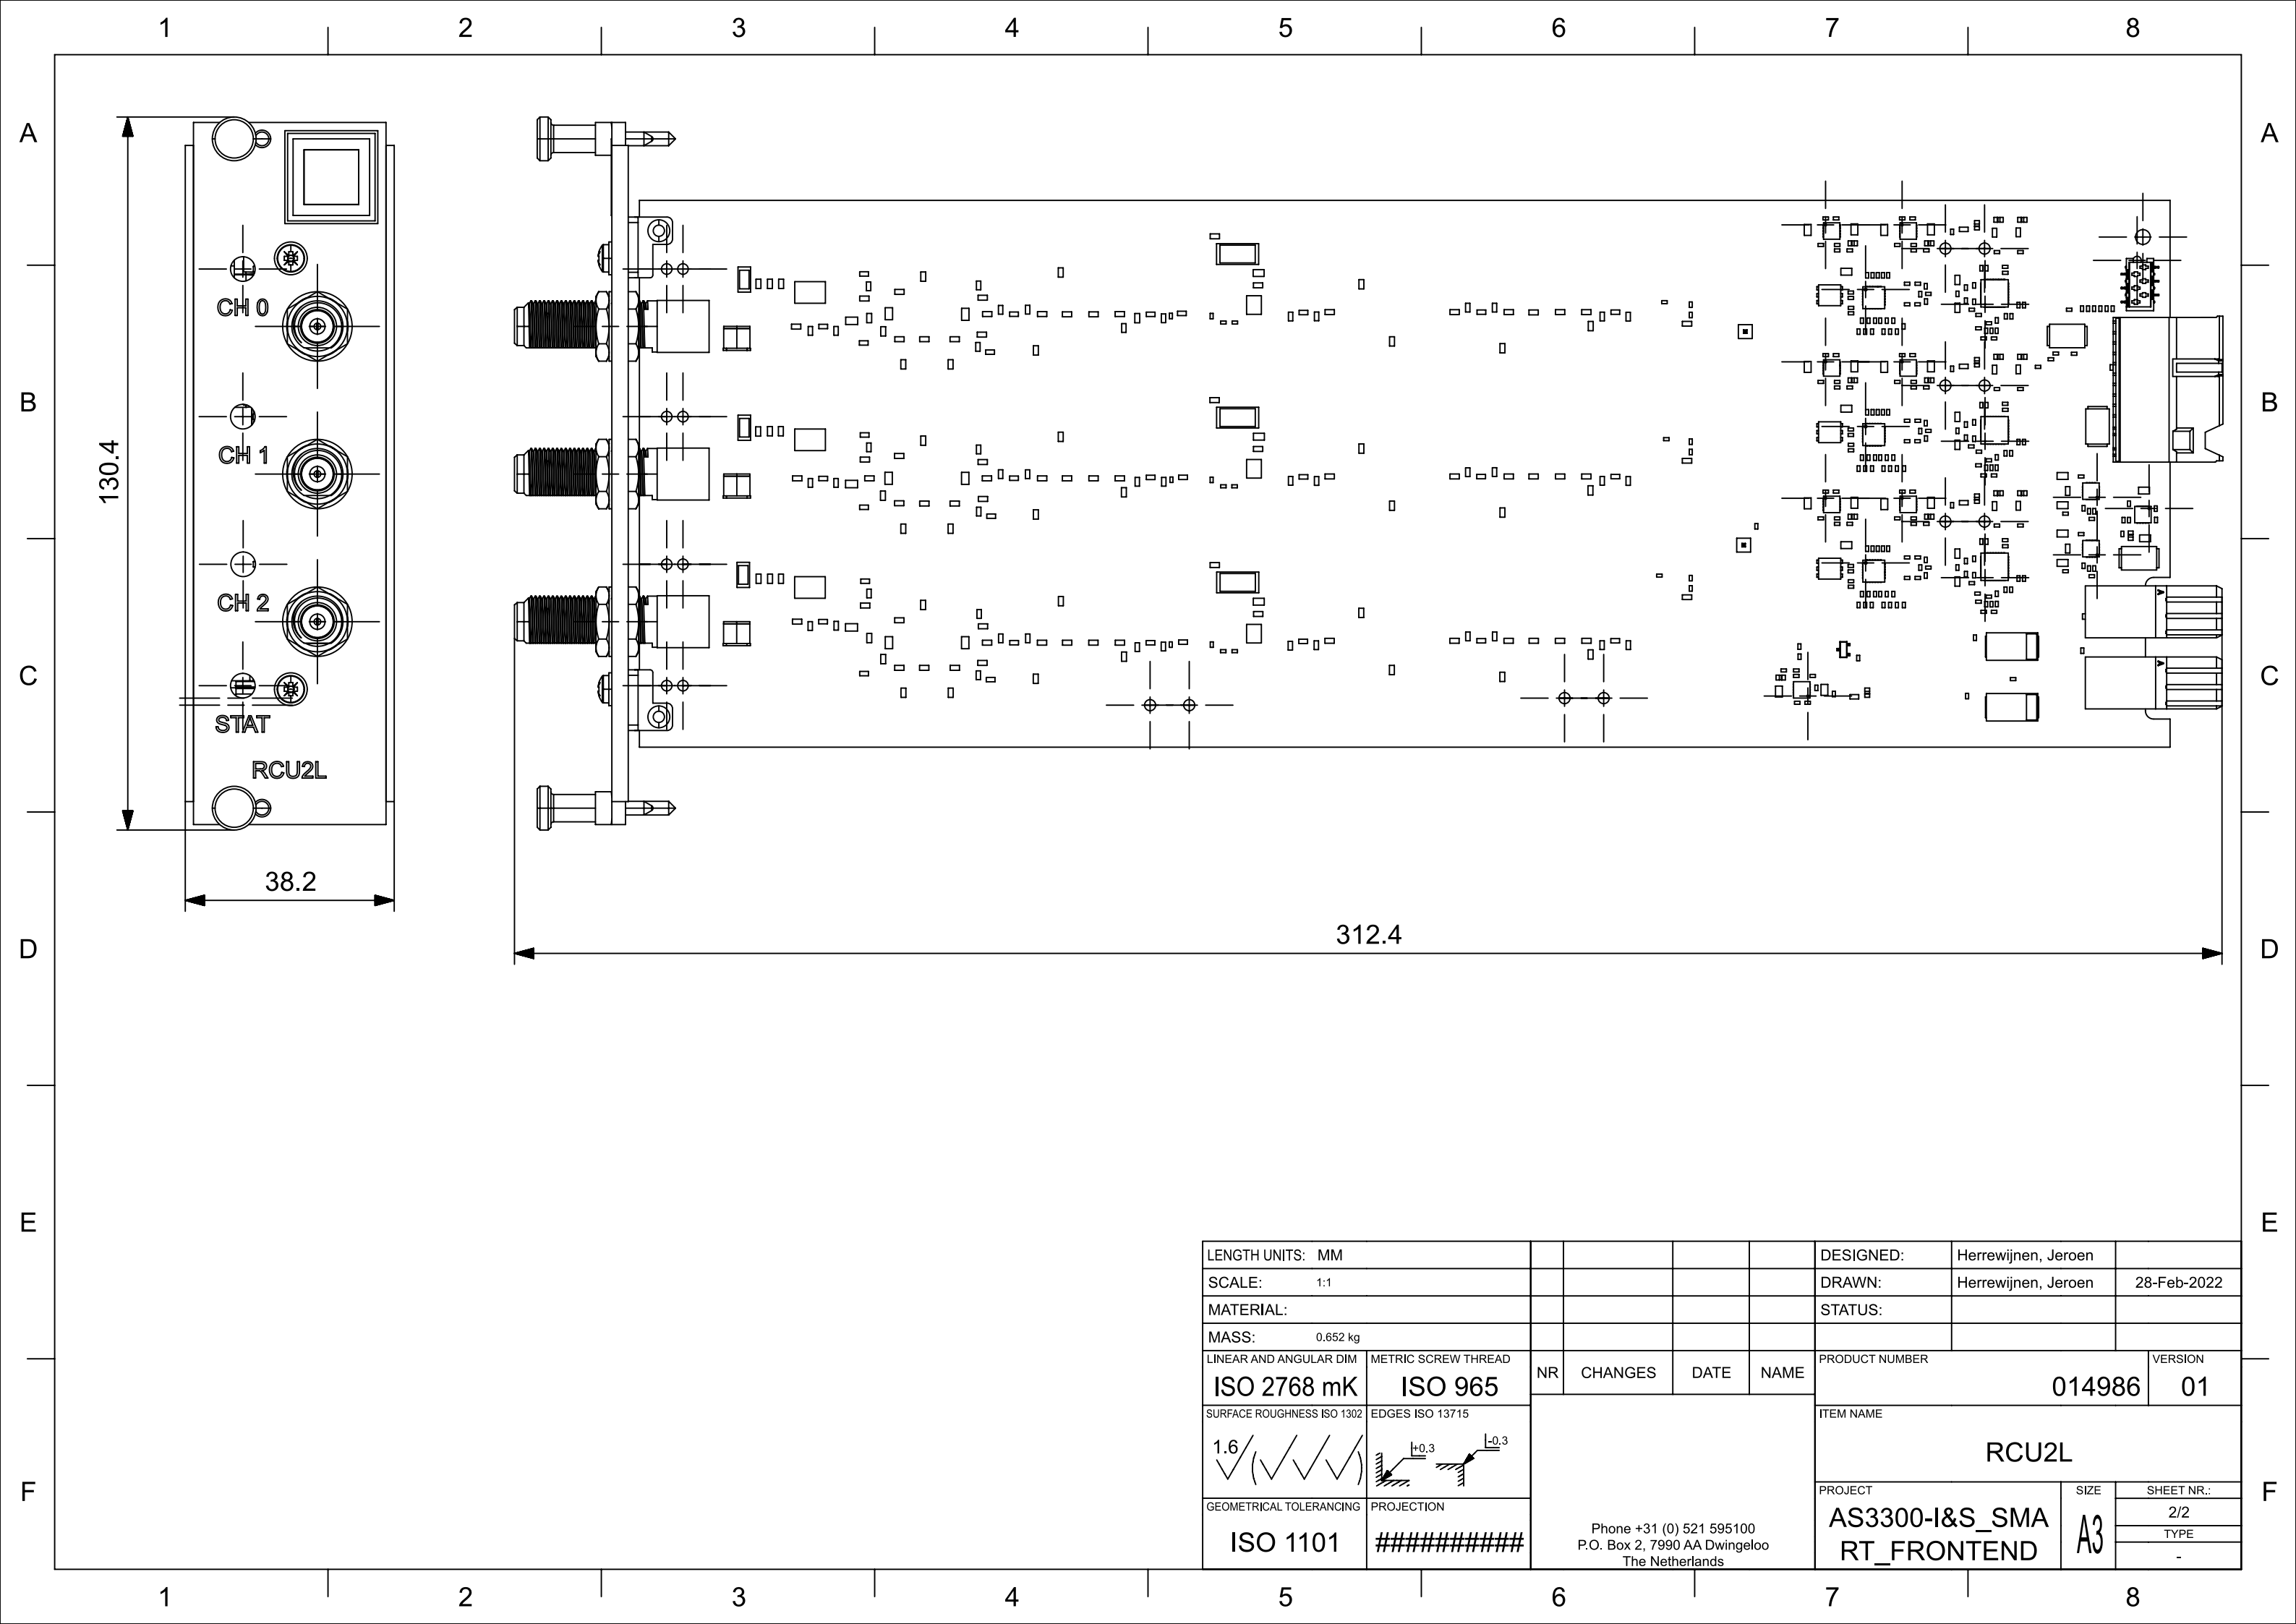

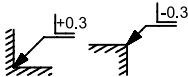LENGTH UNITS: MM						DESIGNED:	Herrewijnen, Jeroen		
SCALE: 1:1						DRAWN:	Herrewijnen, Jeroen		28-Feb-2022
MATERIAL:						STATUS:			
MASS: 0.652 kg									
LINEAR AND ANGULAR DIM	METRIC SCREW THREAD	NR	CHANGES	DATE	NAME	PRODUCT NUMBER			VERSION
ISO 2768 mK	ISO 965					014986			01
SURFACE ROUGHNESS ISO 1302	EDGES ISO 13715					ITEM NAME			
1.6 / (✓✓✓✓)						RCU2L			
GEOMETRICAL TOLERANCING	PROJECTION					PROJECT			SIZE
ISO 1101	#####	Phone +31 (0) 521 595100 P.O. Box 2, 7990 AA Dwingeloo The Netherlands				AS3300-I&S_SMA RT_FRONTEND		A3	2/2
									TYPE
									-