

1

2

3

4

A

A

B

B

C

C

D



D

E


E

F

F

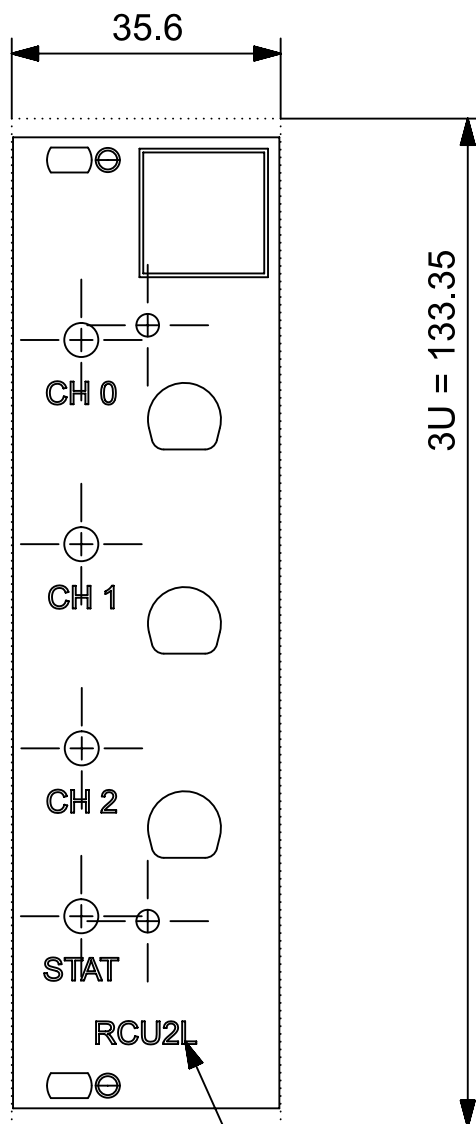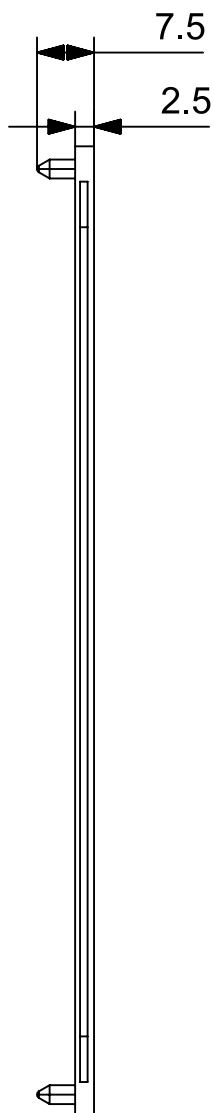

Screen print RAL 5005

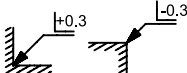LENGTH UNITS: MM						DESIGNED:	Herrewijnen, Jeroen				
SCALE: 1:1						DRAWN:	Herrewijnen, Jeroen		03-Mar-2022		
MATERIAL:						STATUS:					
MASS: 0.079 kg											
LINEAR AND ANGULAR DIM	METRIC SCREW THREAD	NR	CHANGES	DATE	NAME	PRODUCT NUMBER		VERSION			
ISO 2768 mK	ISO 965					014987		01			
SURFACE ROUGHNESS ISO 1302	EDGES ISO 13715	ITEM NAME									
1.6 / (✓✓✓✓)											
GEOMETRICAL TOLERANCING	PROJECTION										
ISO 1101	#####	PROJECT AS3300-I&S_SMA RT_FRONTEND				SIZE A4	SHEET NR.:				
Phone +31 (0) 521 595100 P.O. Box 2, 7990 AA Dwingeloo The Netherlands							1/1				
							TYPE				
								-			