

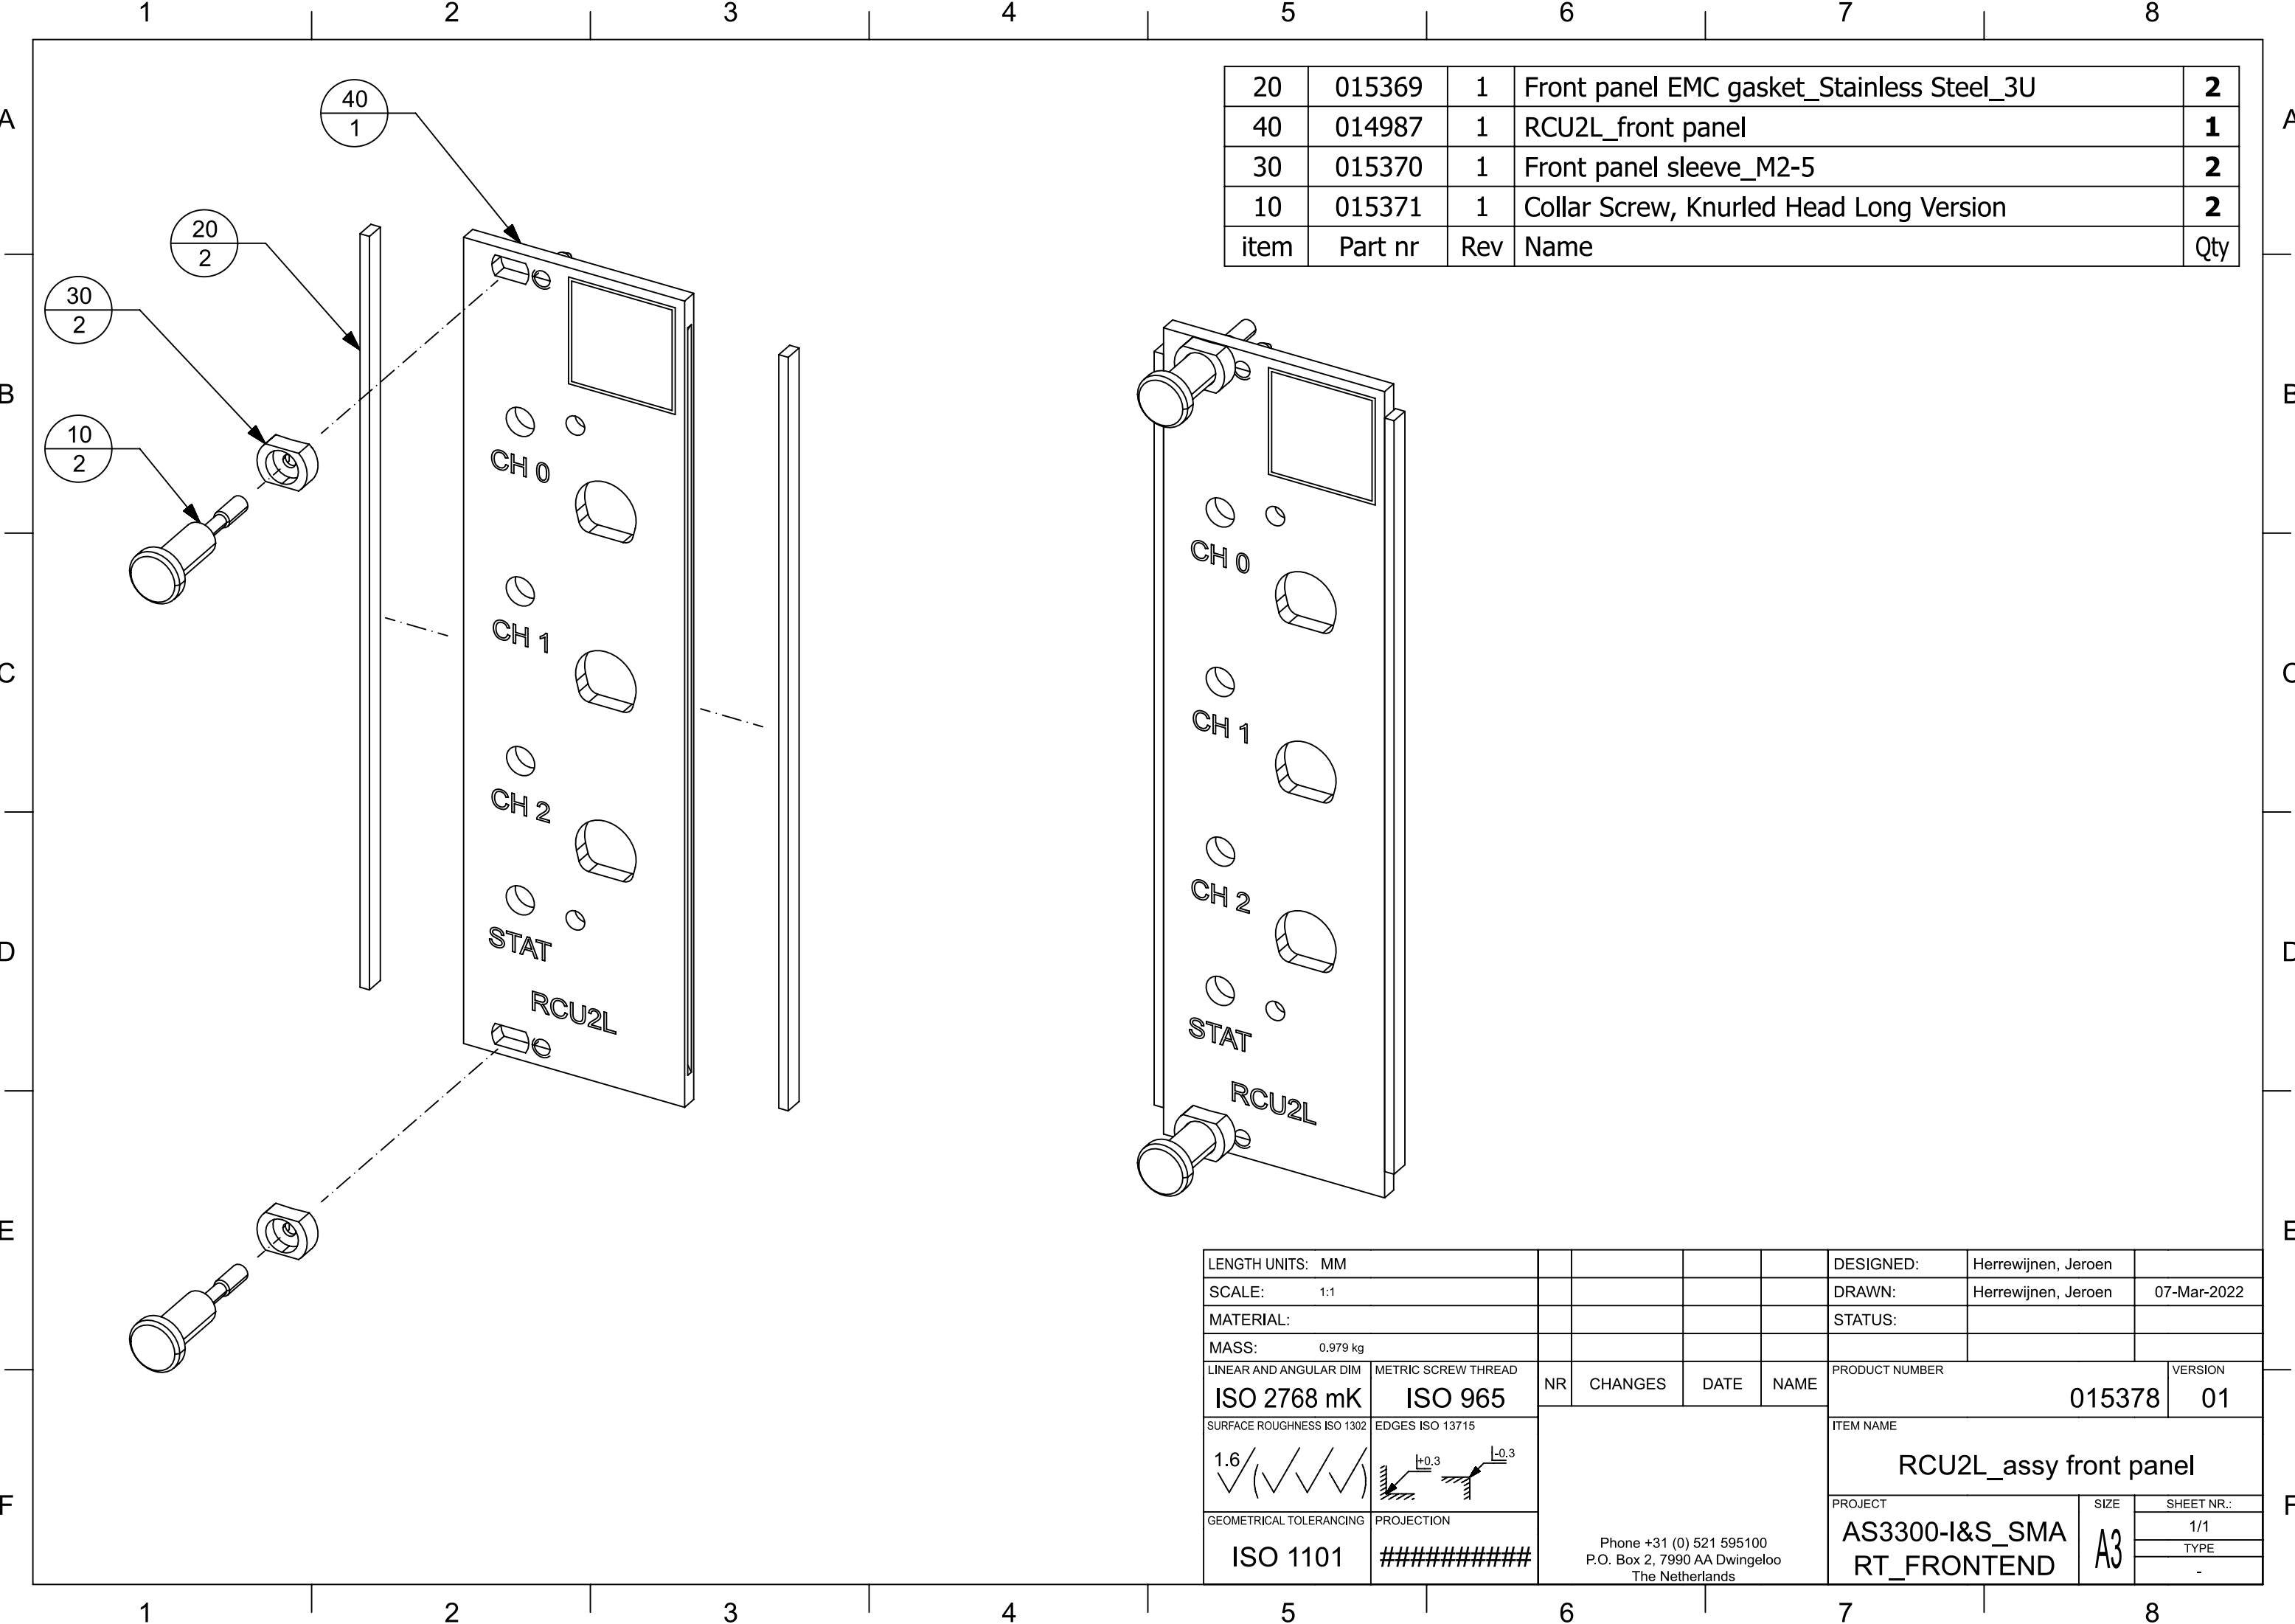


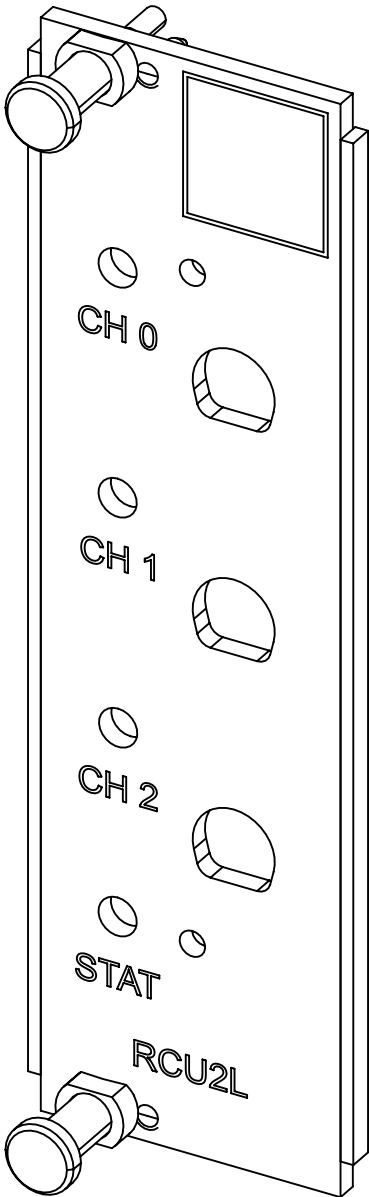

20	015369	1	Front panel EMC gasket_Stainless Steel_3U	2
40	014987	1	RCU2L_front panel	1
30	015370	1	Front panel sleeve_M2-5	2
10	015371	1	Collar Screw, Knurled Head Long Version	2
item	Part nr	Rev	Name	Qty

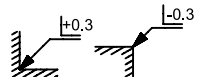

LENGTH UNITS: MM						DESIGNED:	Herrewijnen, Jeroen		
SCALE: 1:1						DRAWN:	Herrewijnen, Jeroen		07-Mar-2022
MATERIAL:						STATUS:			
MASS: 0.979 kg									
LINEAR AND ANGULAR DIM	METRIC SCREW THREAD	NR	CHANGES	DATE	NAME	PRODUCT NUMBER			VERSION
ISO 2768 mK	ISO 965					015378			01
SURFACE ROUGHNESS ISO 1302	EDGES ISO 13715					ITEM NAME			
1.6 						RCU2L_assy front panel			
GEOMETRICAL TOLERANCING	PROJECTION					PROJECT			SIZE
ISO 1101	#####	Phone +31 (0) 521 595100 P.O. Box 2, 7990 AA Dwingeloo The Netherlands				AS3300-I&S_SMA RT_FRONTEND		A3	1/1
									TYPE
									-