


Plan Begane grond

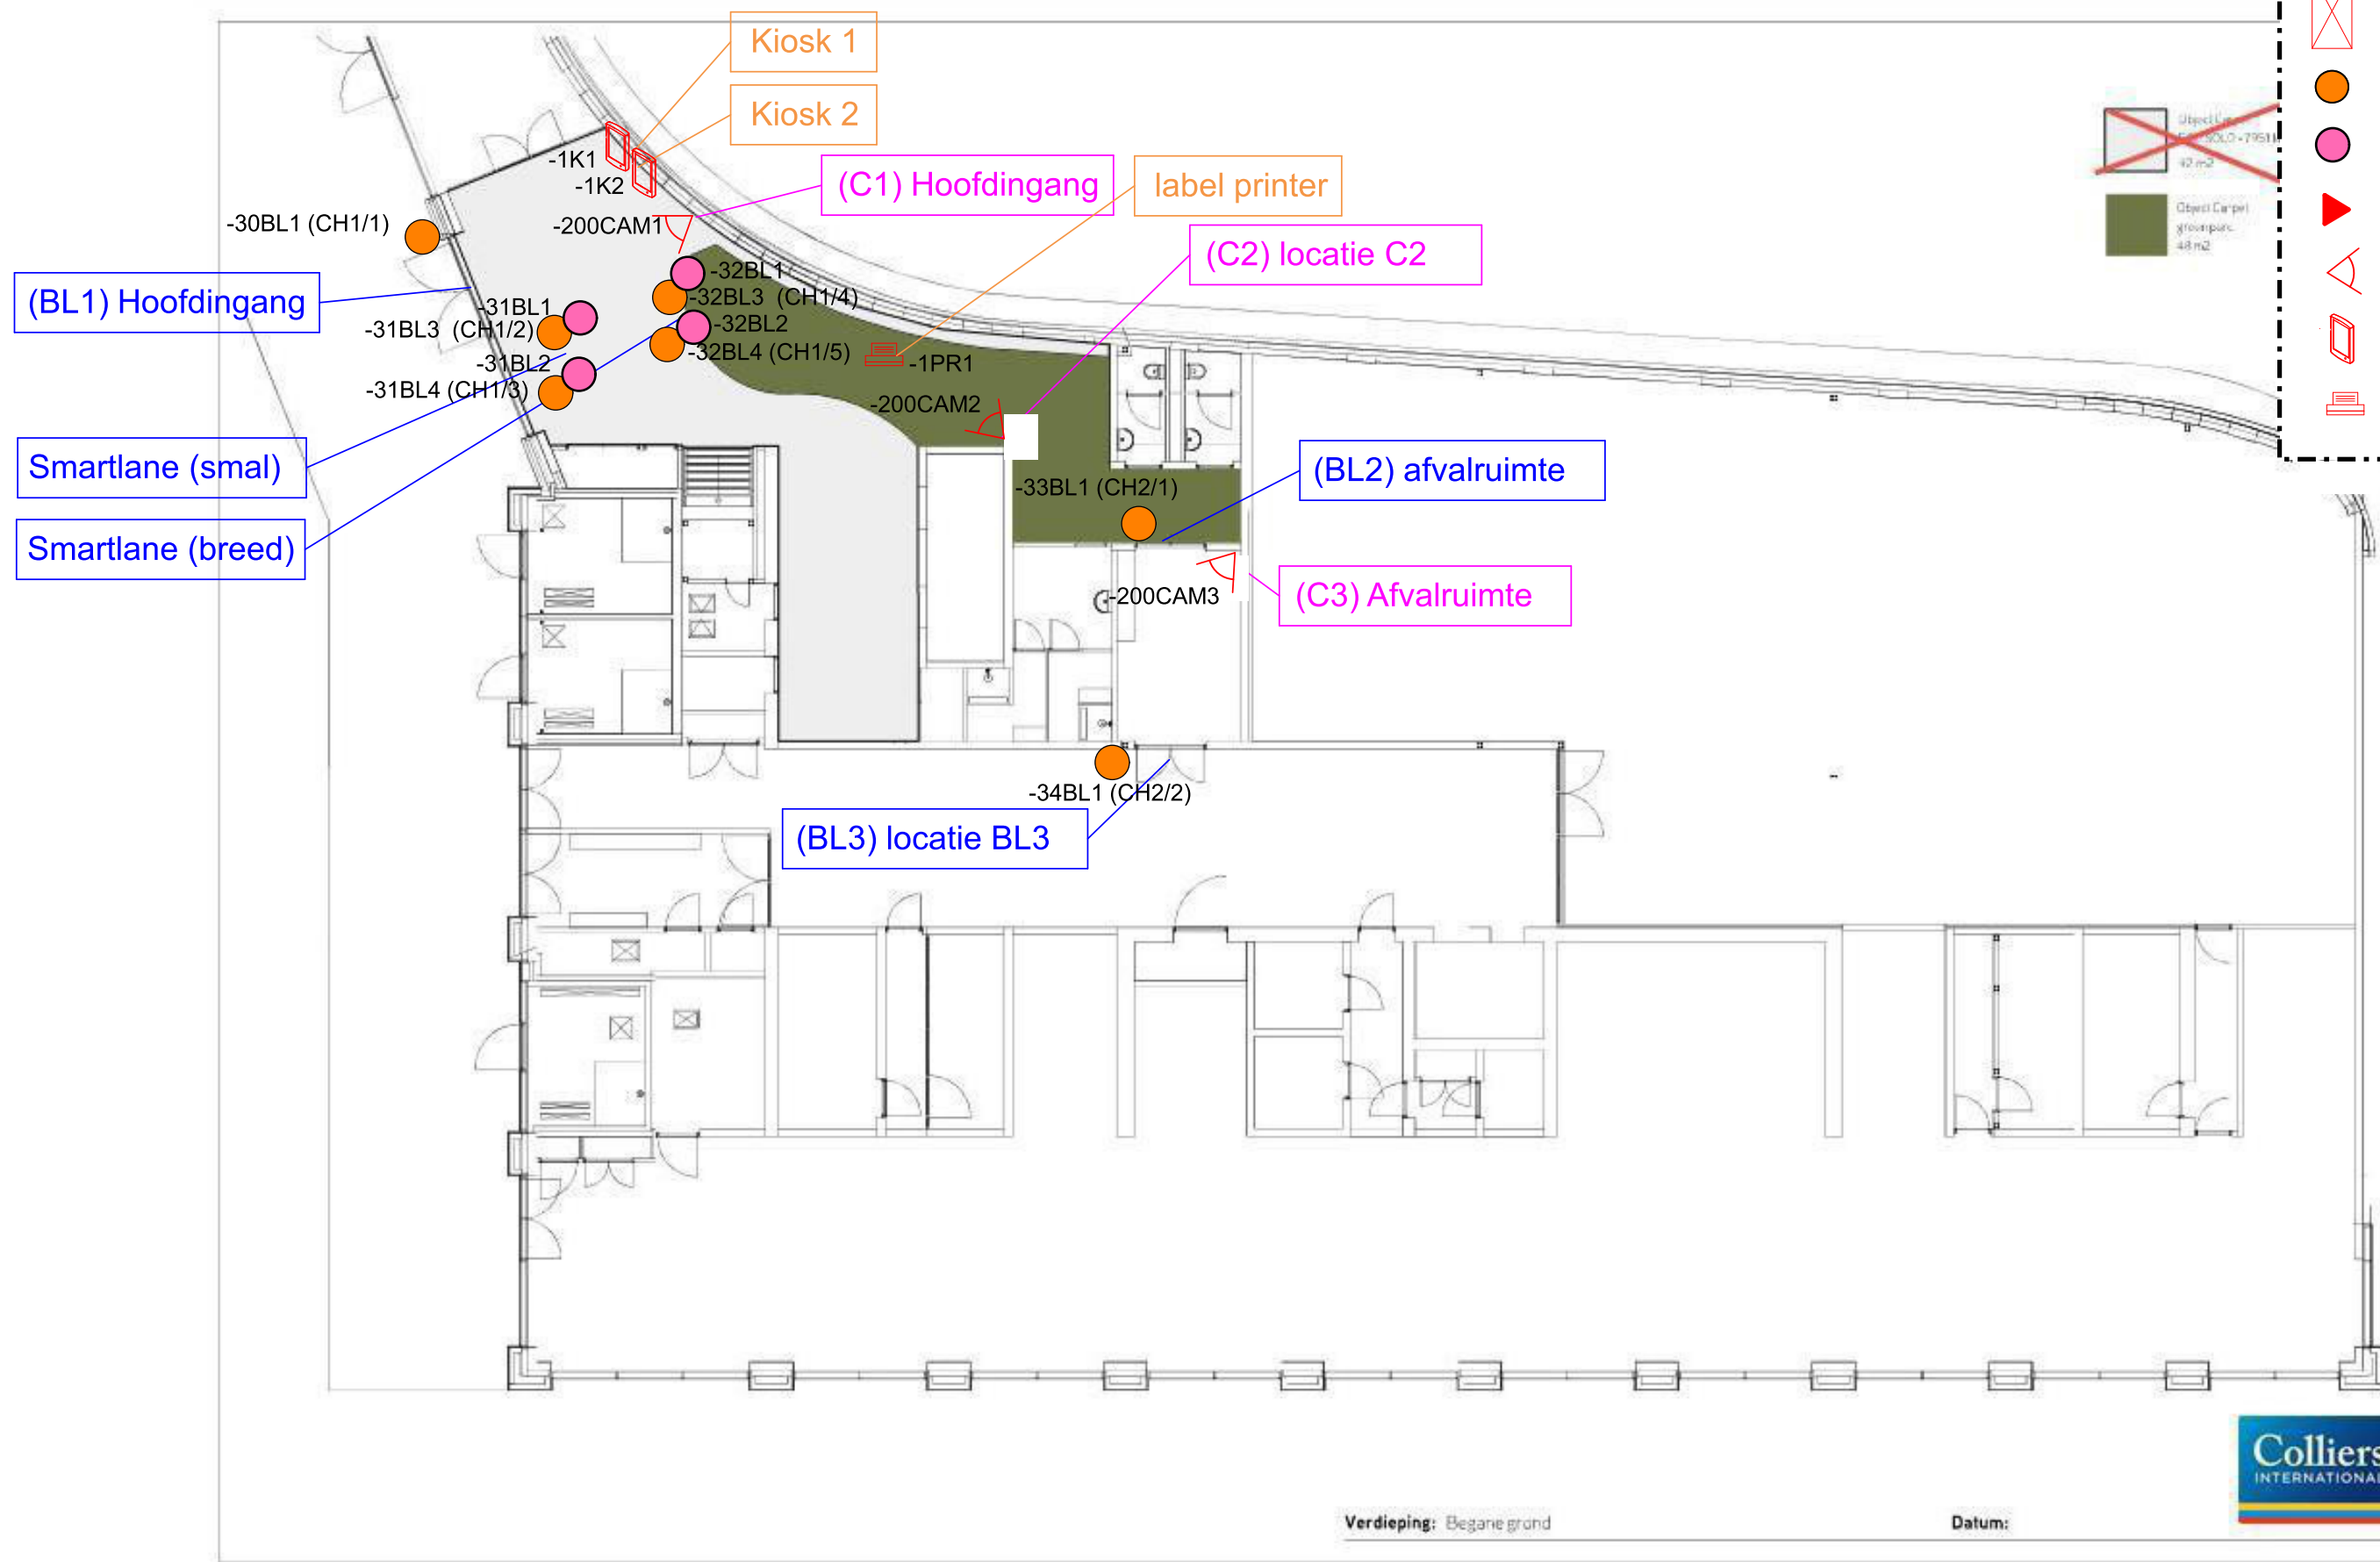

Plan Second floor - Part A

Legende:

- 19 inch rack
- Badgelezer (R)
- QR code lezer
- Magneetcontact
- Camera

19" rack

locatie alarmcentrale tbc

alarmcentrale

-35BL1 (CH2/3)

(BL4) techn ruimte 2de

-200CAM5

(C5) locatie C5

-50DC2

(MC2) locatie MC2

-200CAM4

(C4) locatie C4

-50DC1

(MC1) locatie MC1



Verdieping: Second floor - Part A

Datum: 2-5-2022

Plan Second floor - Part B

Legende:

19 inch rack

Badgelezer (R)

QR code lezer

Magneetcontact

Camera

(MC3) locatie MC3

(C6) locatie C6

Verdieping: Second floor - Part B

Datum: 2-5-2022



Plan Third floor - Part A

Legende:



19 inch rack



Badgelezer (R)



QR code lezer



Magneetcontact



Camera

(BL5) techn ruimte 3de

-36BL1 (CH2/4)

(C8) locatie C8

-200CAM8

(MC5) locatie MC5

-50DC5

(C7) locatie C7

-200CAM7

(MC4) locatie MC4

-50DC4



Verdieping: Third floor - Part A

Datum: 2-5-2022

Plan Third floor - Part B

Legende:



19 inch rack



Badgelezer (R)



QR code lezer




Magneetcontact



Camera

(MC6) locatie MC6


(C9) locatie C9

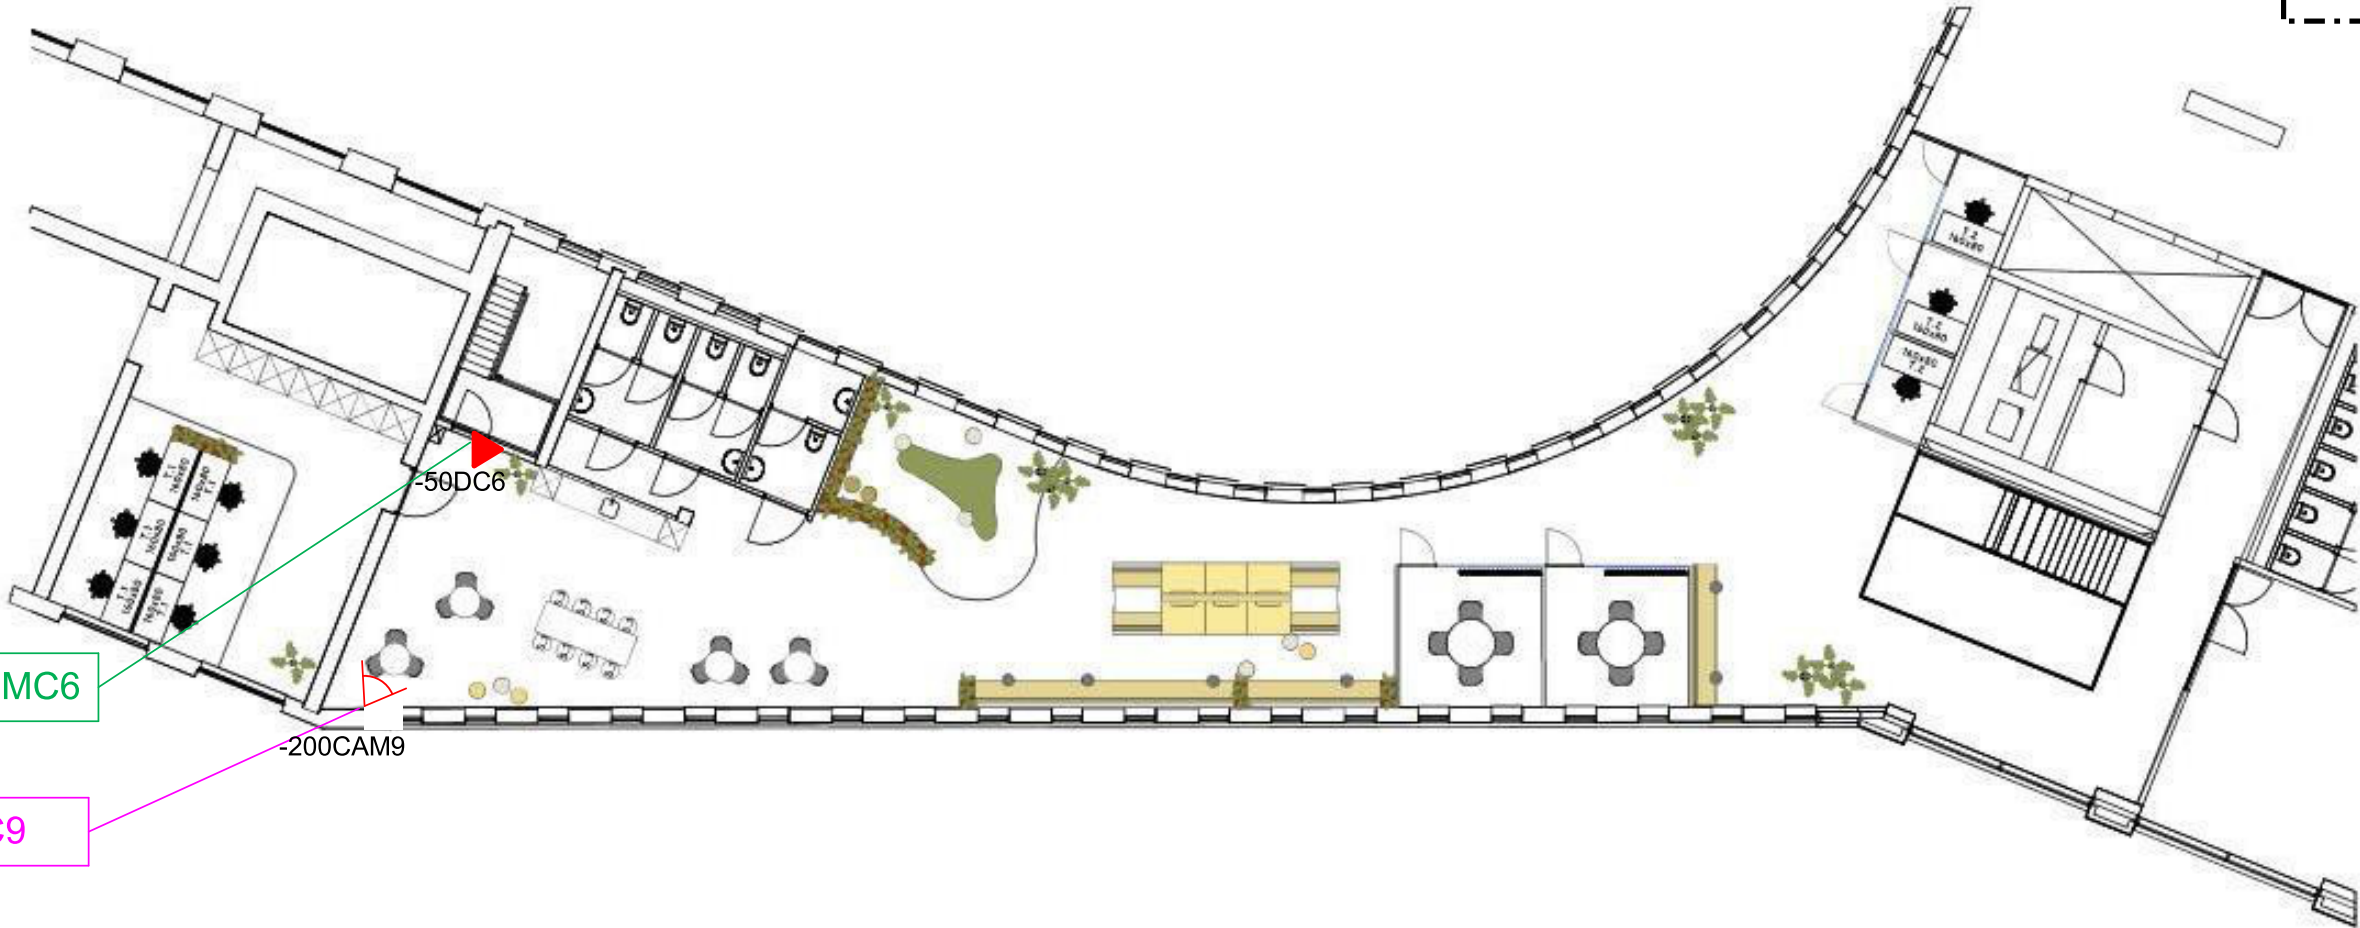

Verdieping: Third floor - Part B

Datum: 2-5-2022



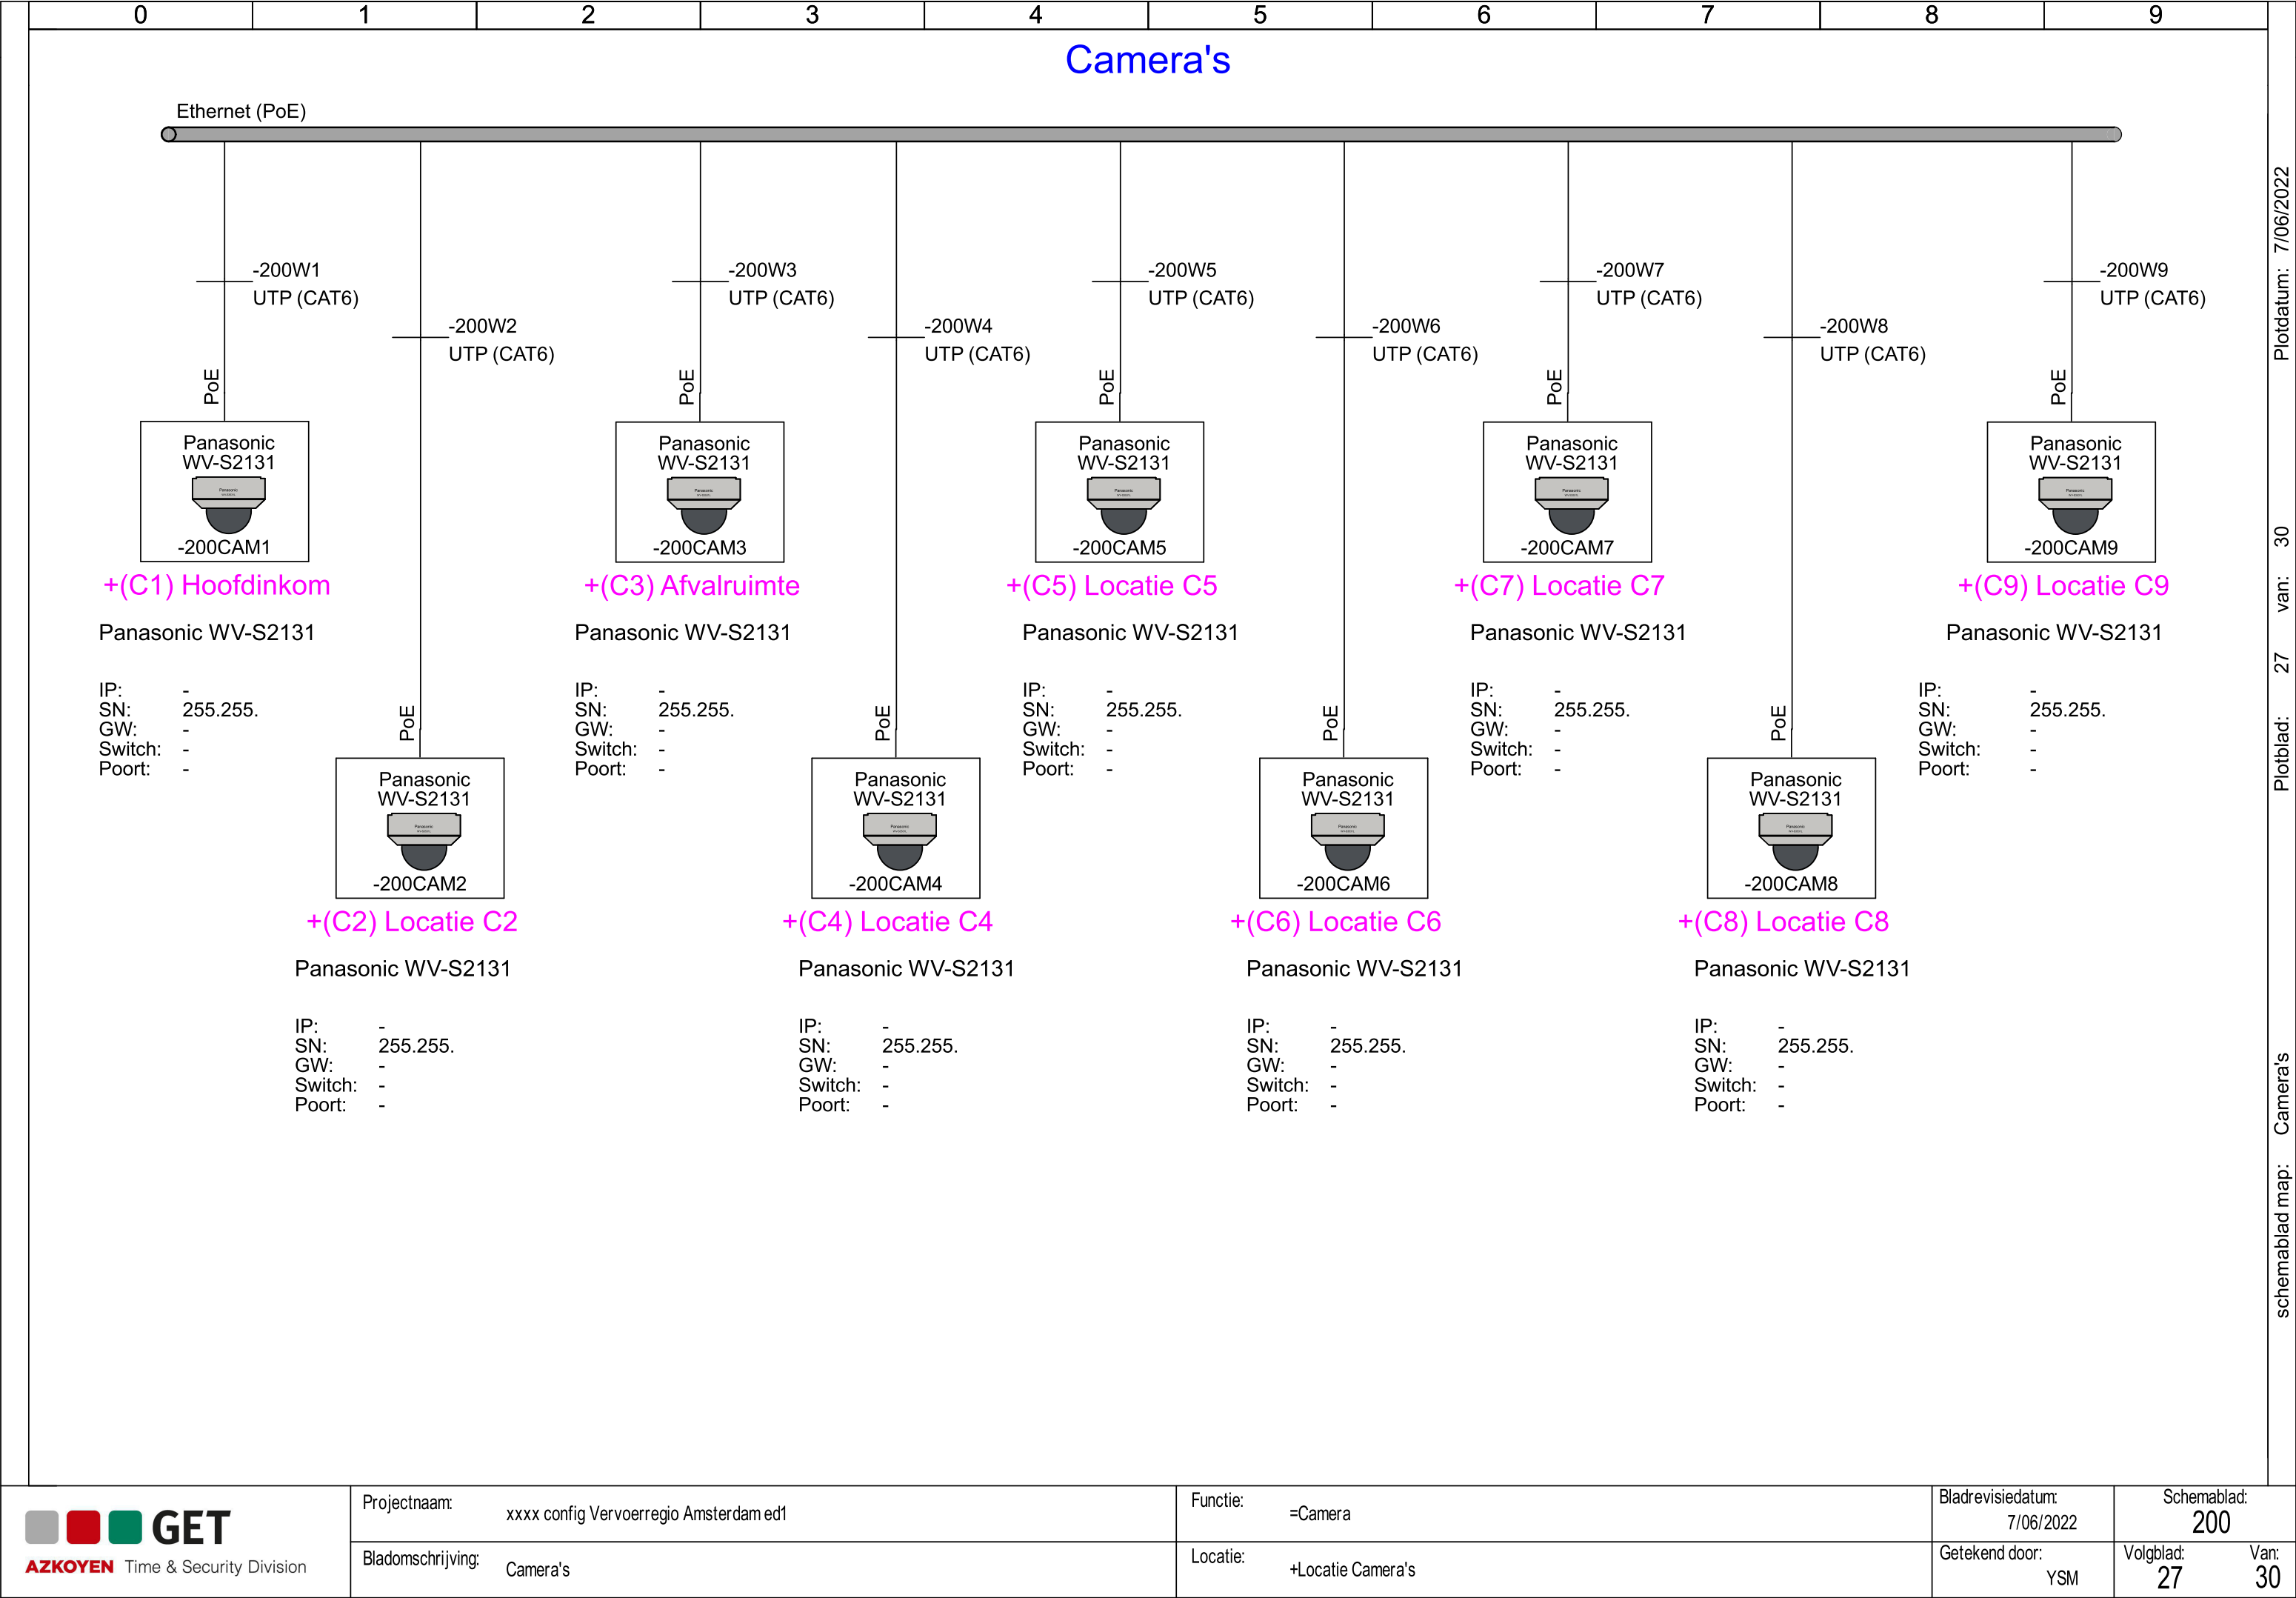

Materiaallijst

Fabrikant (Navision)	GET_ArtikelNr (Navision)	Navision omschrijving	Aantal	SEE Type
_onbekend	tbd		2.00	USB-C - UTP omvormer
Aritech	ARI-DC143	ARITECH MAGNEETCONTACT DC 143	6.00	DC143
Netwerkcomponent			2.00	weerstand 100Ω
Panasonic	PAN-WV-S2131	FULL HD DOME NETWORK CAMERA	9.00	WV-S2131
Primion	N109-060.01	Backplane voor 19" rackmontage	1.00	IDT32 Backplane voor 19" rackmontage
	I302-000.01	IDT32 bssehlrck 1CPU2COM16slv	1.00	IDT32 basiseenheid II
	I300-251.01	IDT32 CPU3202	1.00	IDT32 CPU3202
	I300-203.01	IDT32 uitbrkrt I8O8 digitaal	3.00	IDT32 I8O8
	I300-201.01	IDT32 uitbreidingskaart R2D2	2.00	IDT32 R2D2
	I300-207.01	IDT32 Uitbrkrt 4xRS485ifacekrt	1.00	IDT32 RS485
	I300-501.01	IDT32 voedgadptI9VinpAC/DC1,5A	1.00	IDT32 voedingsadapter I, 9V input AC/DC 1,5A
	Z080-130.01	IDT32 Voedblk90-264VACi12V/2Ao	1.00	IDT32 Voedingsblok 90-264V AC in 12V/2A out
	MATSAM-19042601	LSA IDT32 Slotvoedingen	1.00	MATSAM-19042601
	MATSAM-19042602	LSA IDT32 Lezeraansluitingen	1.00	MATSAM-19042602
	MATSAM-19062403	LSA IDT32 INPUT OUTPUT	2.00	MATSAM-19062403
	MATSAM-20080401	LSA VOOR IDT32 R2D2	1.00	MATSAM-200804-01
	APM-Z170-014.01-ZW	MULTIPROX DICHTINGSRING ZWART	1.00	MULTIPROX DICHTINGSRING ZWART
	Z170-013.01	MULTIPROX SPACER	9.00	MULTIPROX SPACER
	L10B-188.01	MULTIPROX MFDES F	9.00	Multiprox-RS485 (R)
	tbd		2.00	Tablet MS Surface Pro
Stid	L631-229.19	QR CODE LEZER	4.00	QR code lezer (L631-229.19)
Universeel	DYM-LABELWRITER 450	DYM-LABELWRITER 450	1.00	Labelwriter (DYM-LABELWRITER 450)