
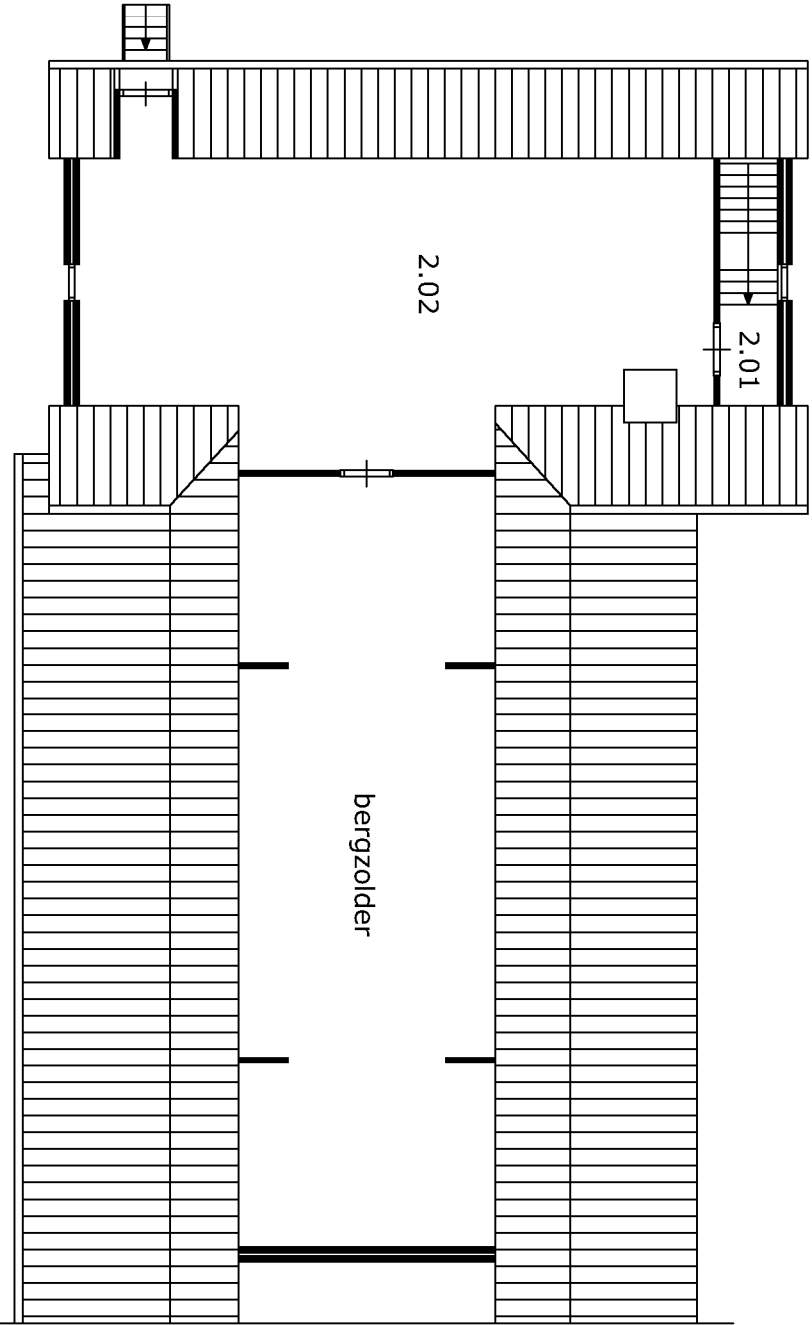


cv-ruimte

Verdieping

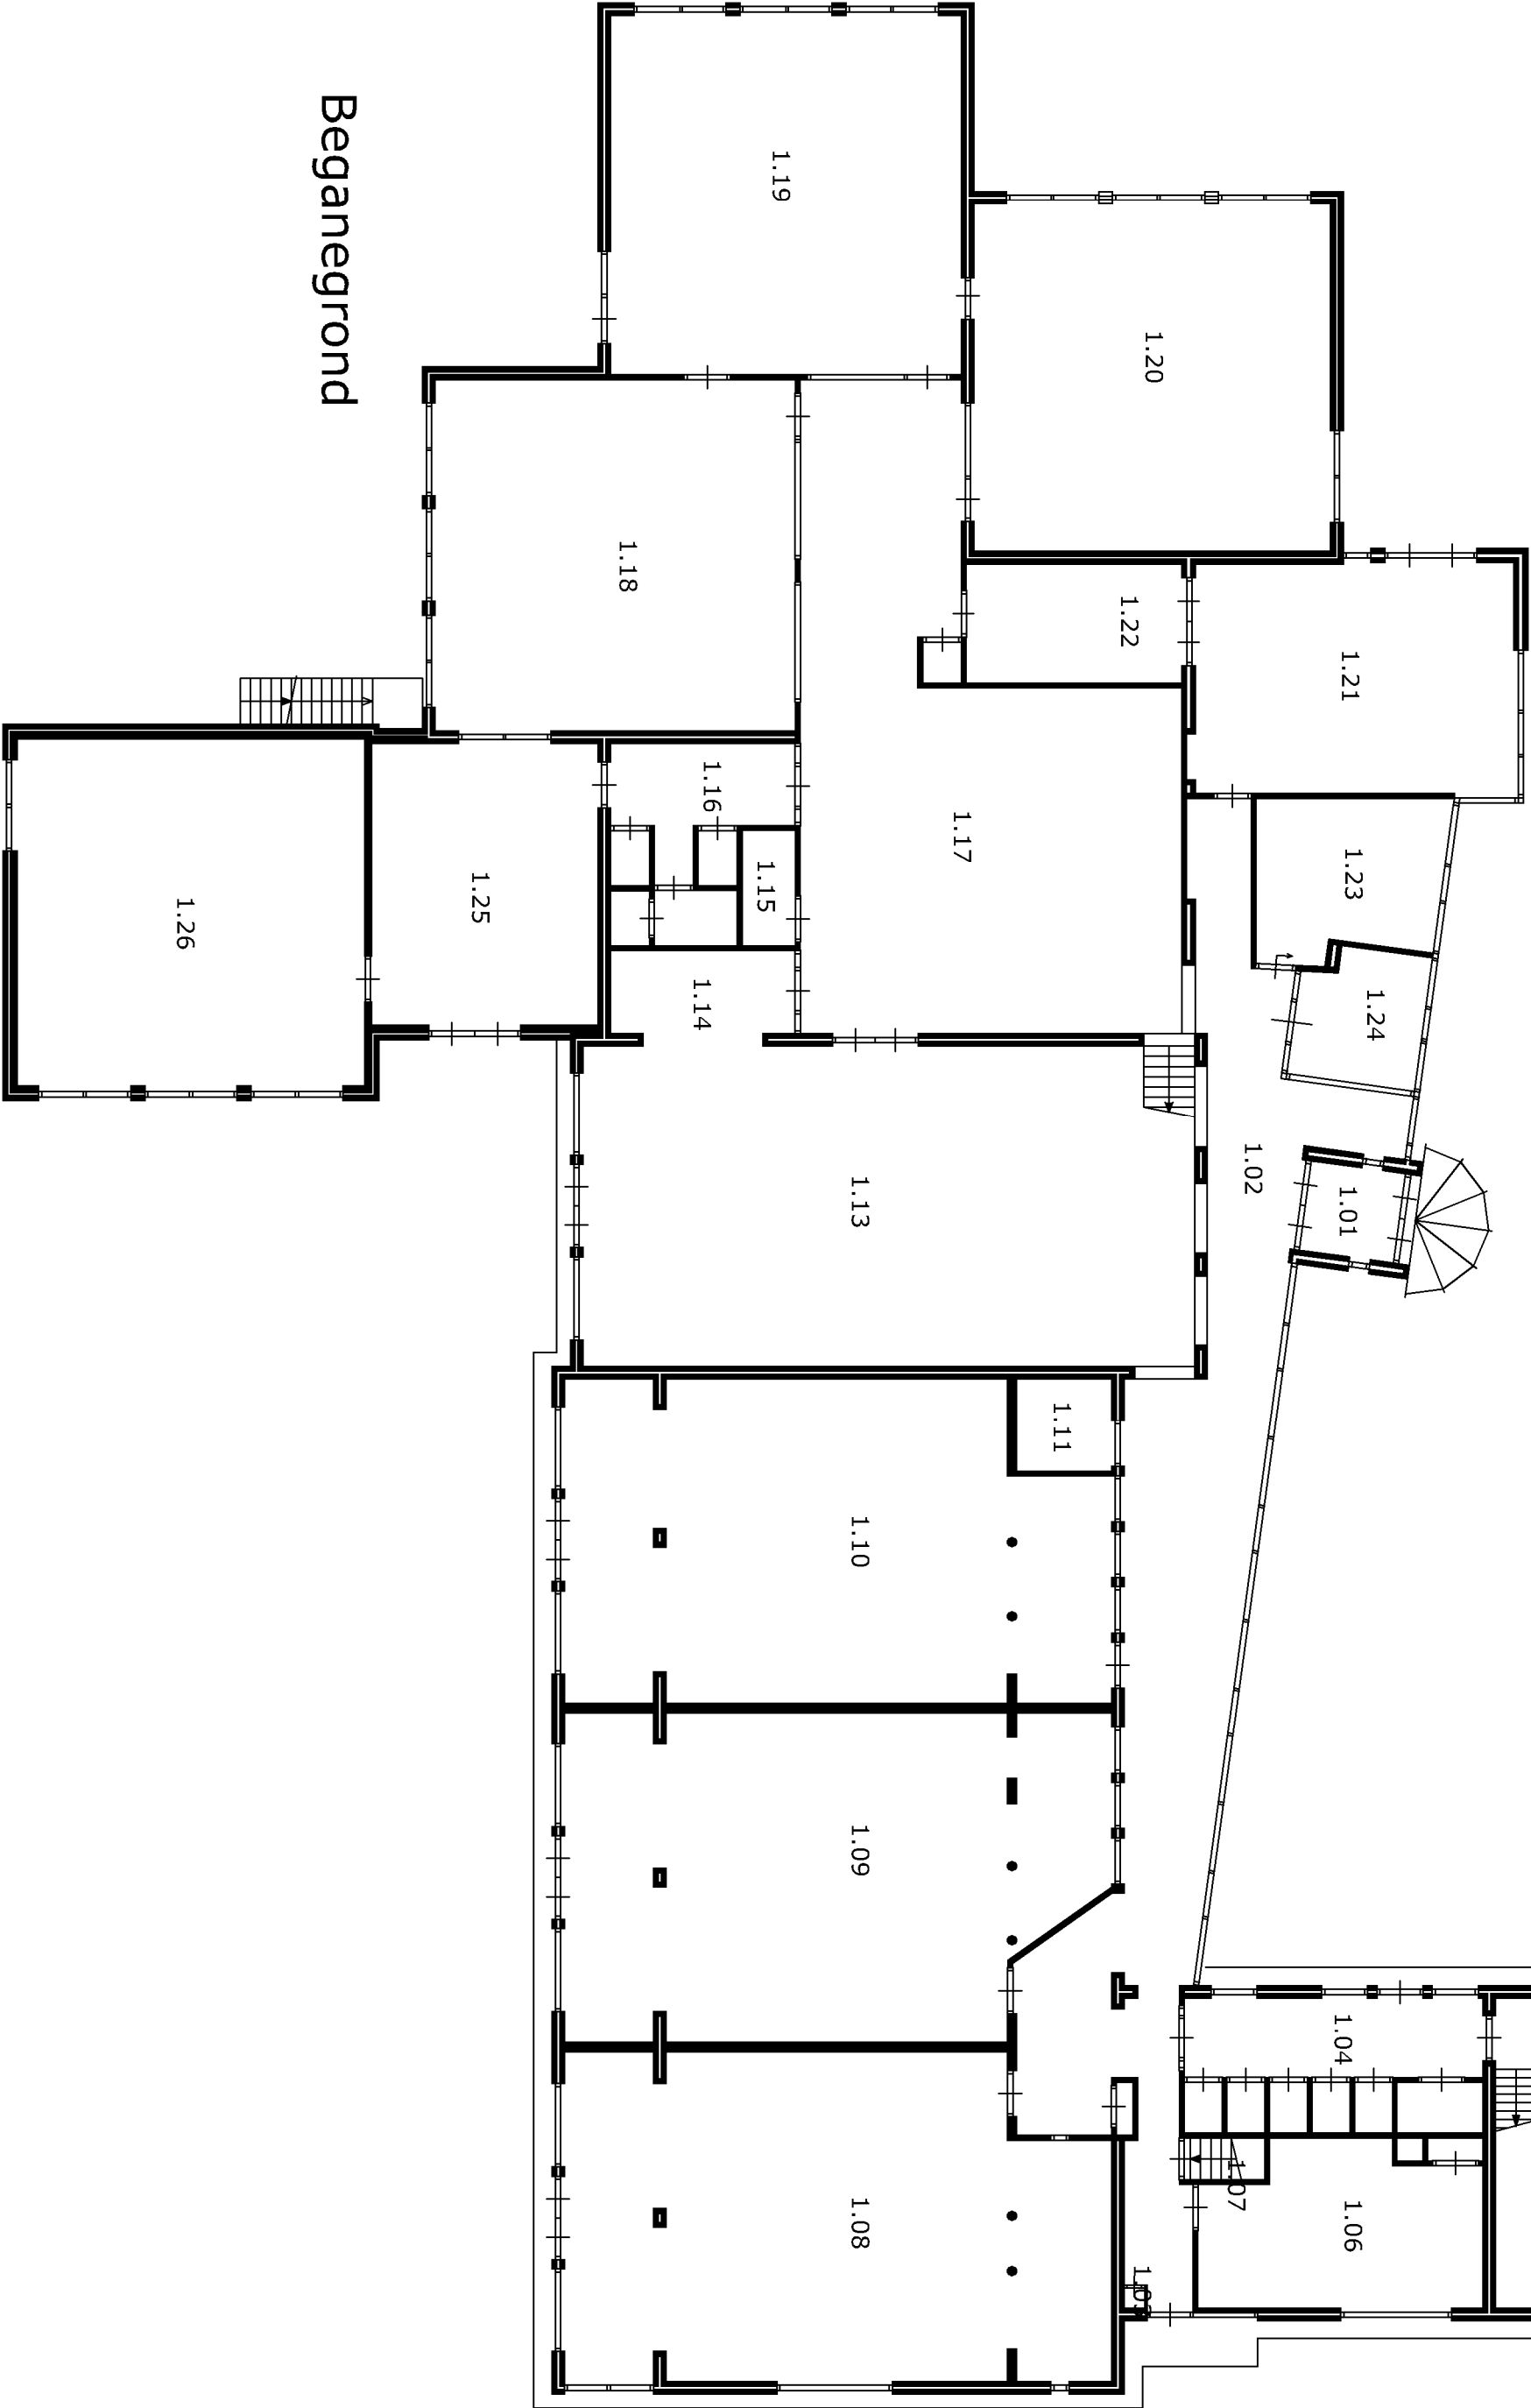

Beganegrond

Ruimterenvool / gebruiksoppervlakte		
1.01	entree	4,0
1.02	gang	74,2
1.03	meterkast	0,2
1.04	portaal/toiletten	17,3
1.05	bergruimte/cv	19,9
1.06	kantoor	19,9
1.07	kelderkast	2,0
1.08	lokaal	78,5
1.09	lokaal	77,2
1.10	lokaal	76,0
1.11	bergruimte	4,1
1.12	--	
1.13	speellokaal	89,9
1.14	portaal	6,9
1.15	toiletten	2,8
1.16	portaal/toiletten	13,5
1.17	leerplein	83,9
1.18	lokaal	59,2
1.19	lokaal	59,2
1.20	lokaal	58,2
1.21	personeelskamer	33,9
1.22	portaal	12,0
1.23	conciërge	13,4
1.24	directie	7,4
2.01	portaal	2,1
2.02	handarbeid	62,0
		877,7