




DRAFT

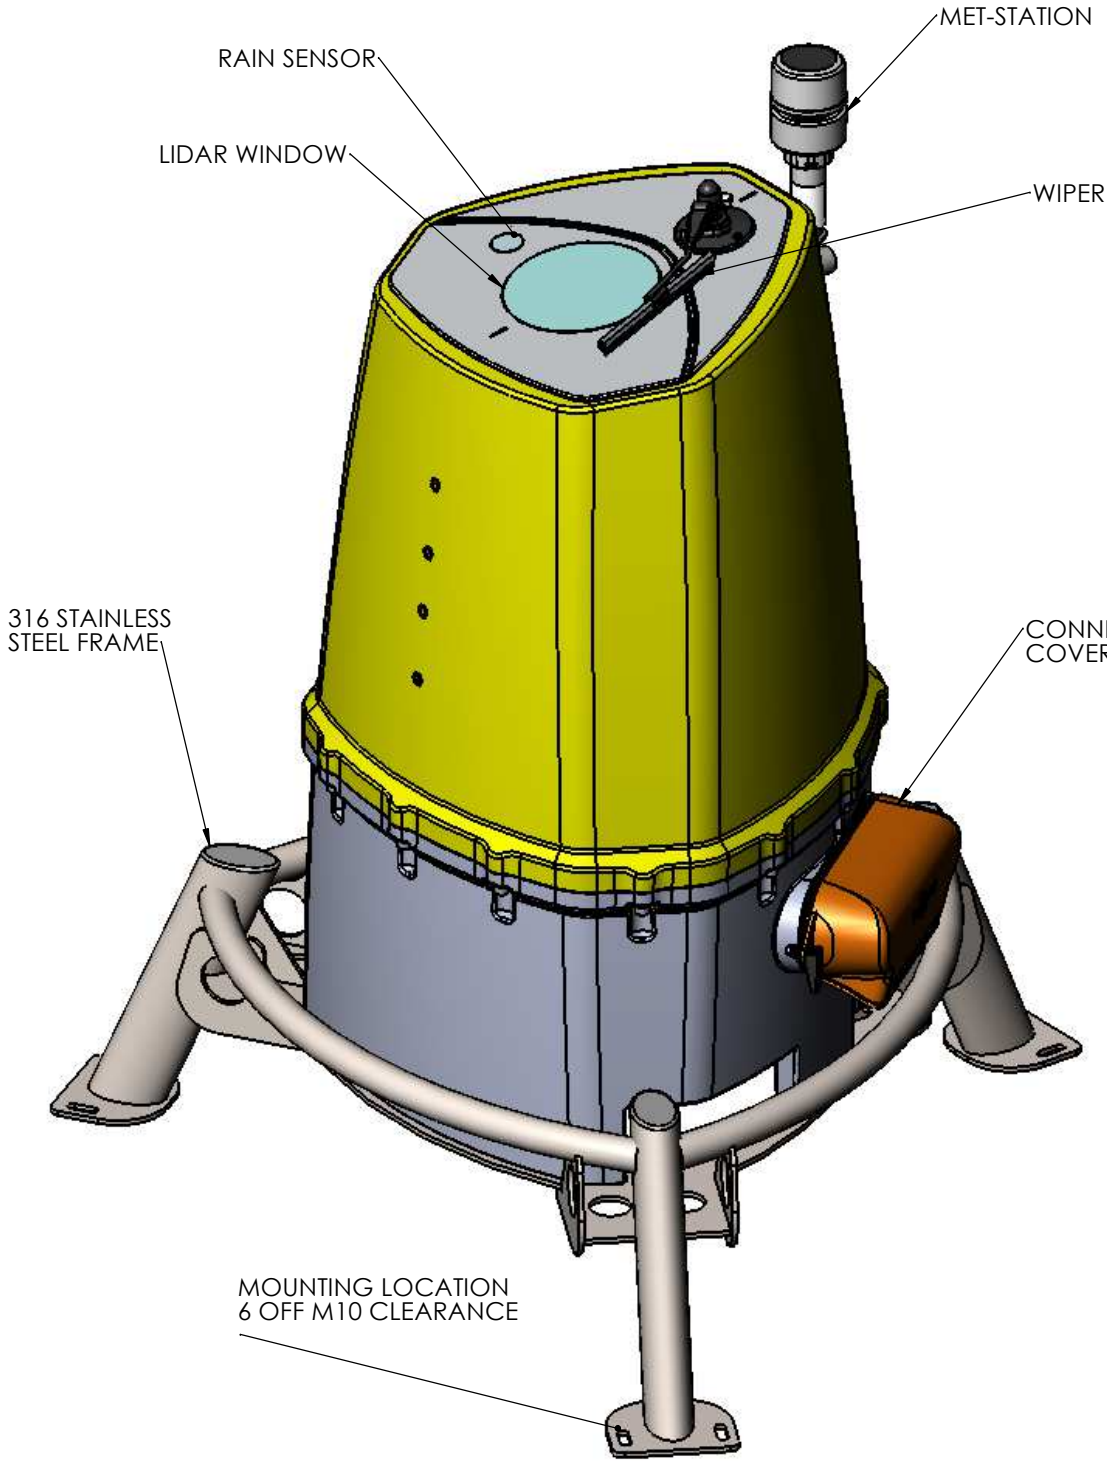


ISOMETRIC VIEW

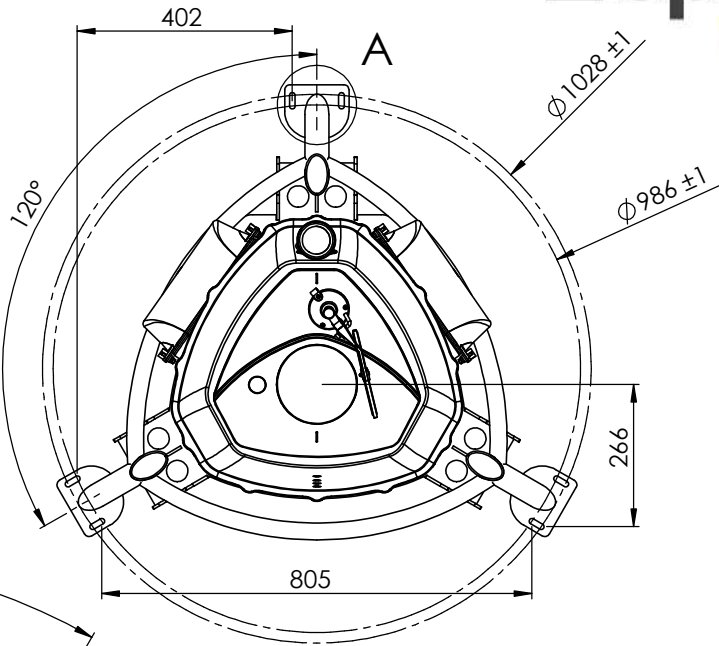


PLAN VIEW:
LEG SPACING

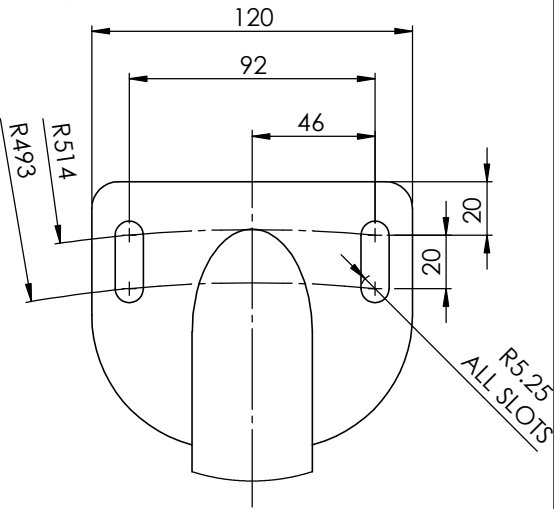


DETAIL A
SCALE 1 : 2
FOOT MATERIAL:
5MM THICK 316 ST/ST

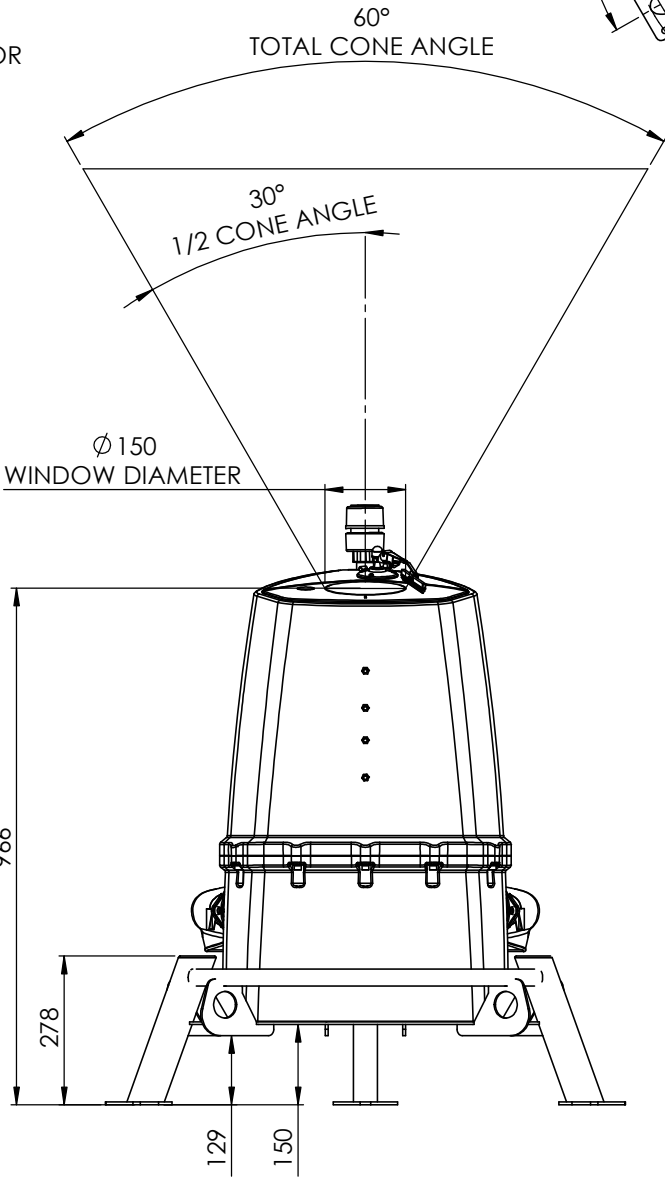

FRONT VIEW

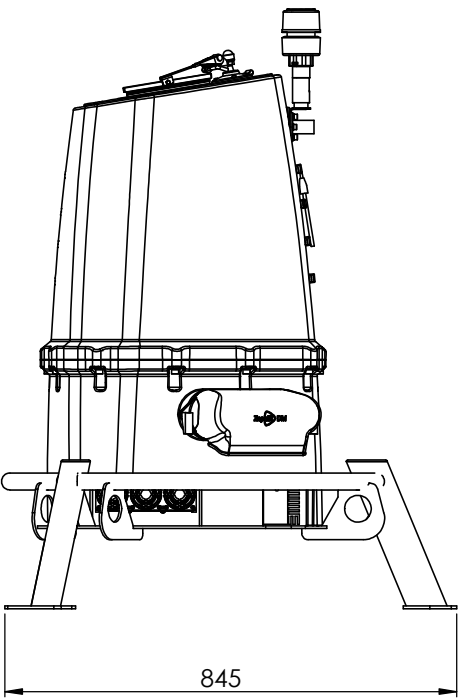

SIDE VIEW

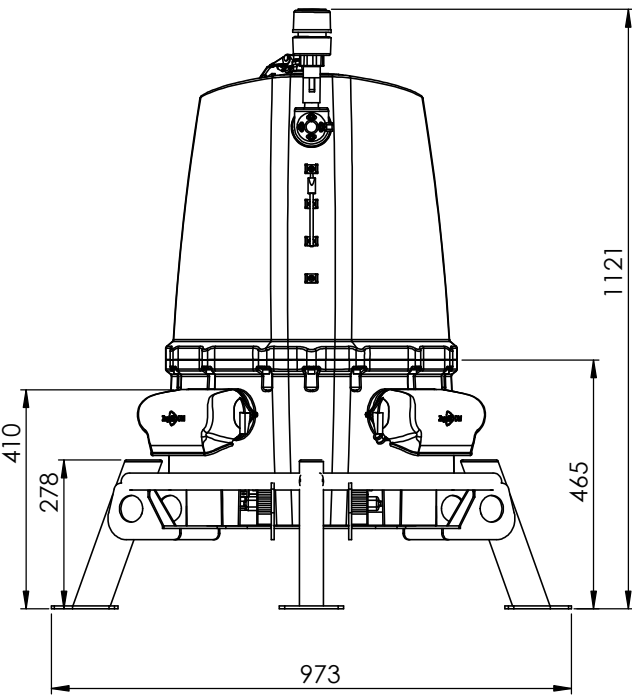

REAR VIEW

ISSUE	DETAIL OF REVISION	ECN	DATE	APPROVED
1	FIRST ISSUE		20/10/15	PH

ZEPHIR LTD
THE OLD BARNS, FAIROAKS FARM ESTATE,
HOLLYBUSH, HR8 1EU
+44 (0) 1531 650757
WWW.ZEPHIRLIDAR.COM

DRAWN: PH	DATE: 20/10/15	DRAWING NO: 350-008	CLIENT:	MATERIAL: -----	SHEET 1 OF 1
TOLERANCES UNLESS OTHERWISE STATED		SHEET SIZE: A2	CAD SCALE: 1:10	PROJECT: Z300M	REVISION: 1
X ±0.50 mm					
X.X ±0.20 mm	ANGULAR ±0.5				
X.XX ±0.10 mm					
TITLE: Z300M GENERAL ASSEMBLY				ALL DIMENSIONS IN MILLIMETRES	