

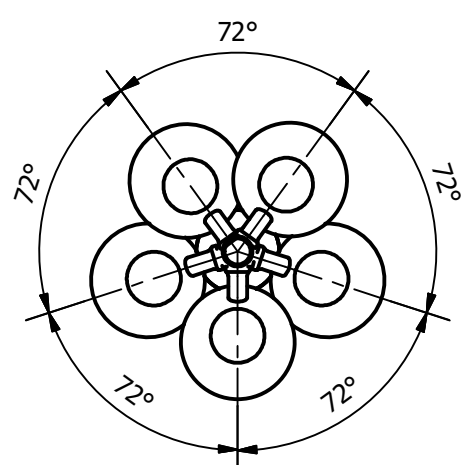



TOP VIEW

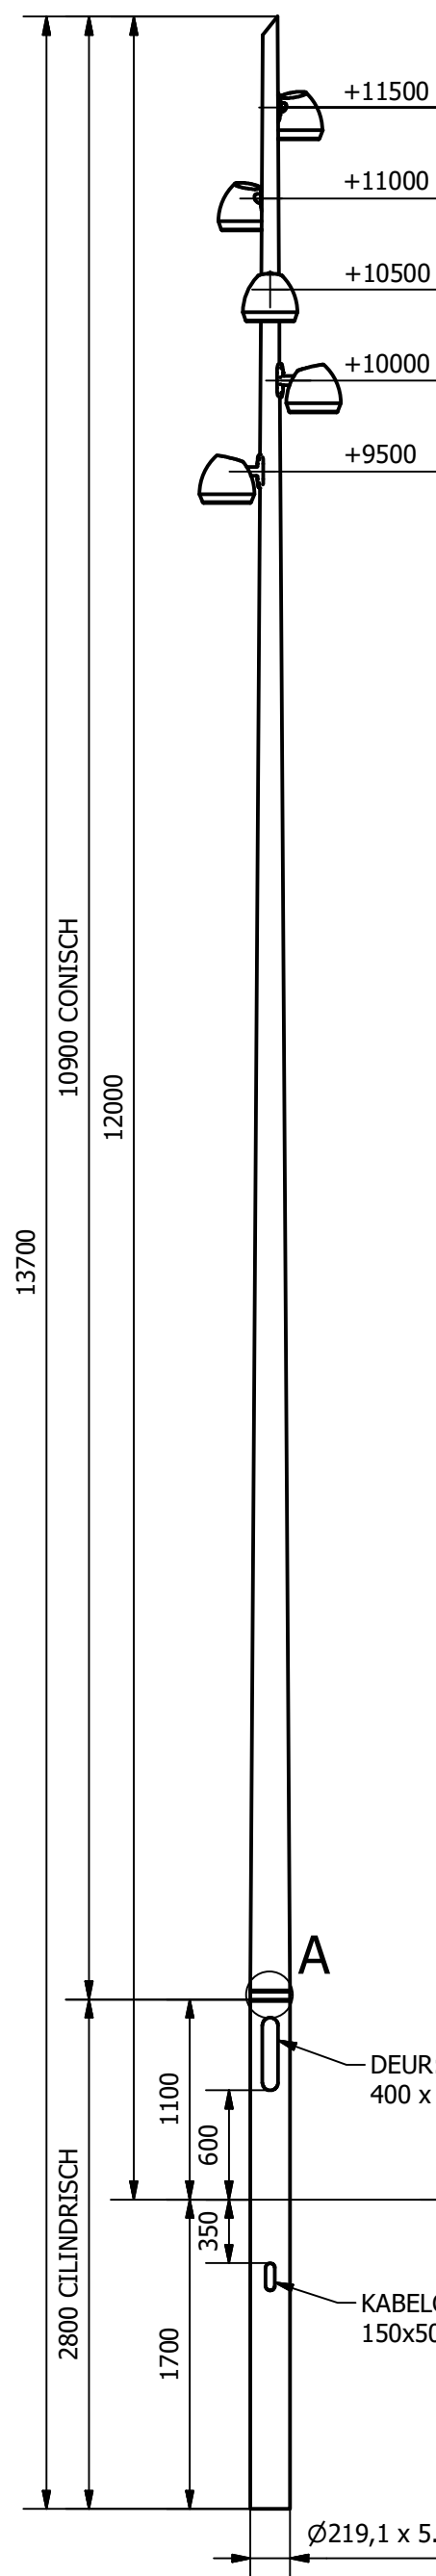

TOP VIEW (1 : 20)

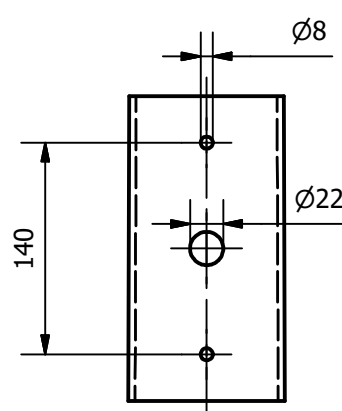

DETAIL GATENPATROON (1 : 5)

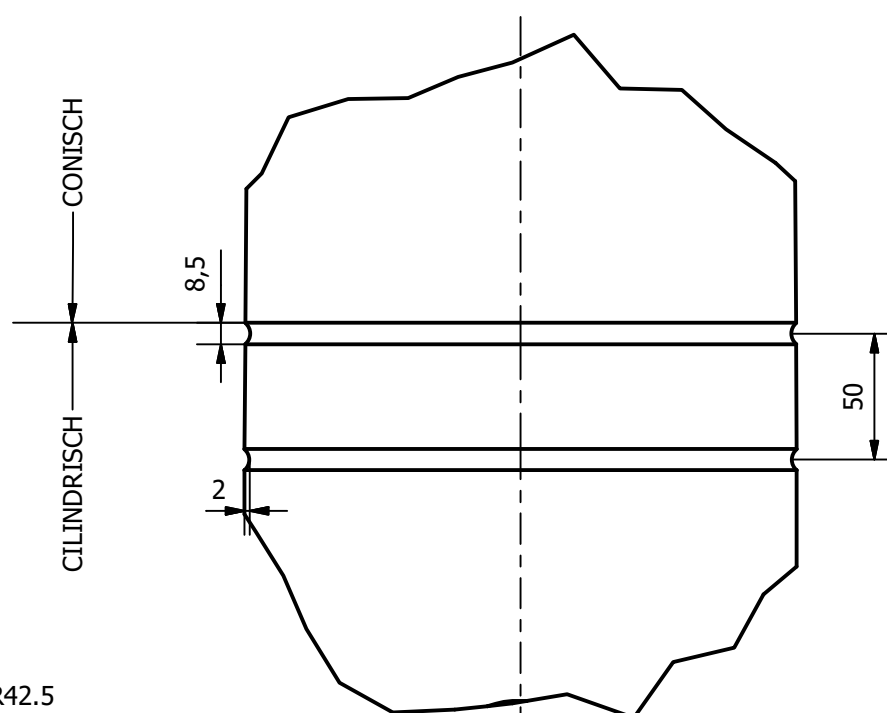

A (1 : 3)

Designed by R. Brouwer	Checked by	Approved by	Date	Date 8-2-2022	
PMF STALEN MASTEN			Postbus 13 9250 AA BURGUM Nederland Telefoon: +31 (0)511 - 46 38 15 Email: bergum@pmf.nl Internet: www.pmf.nl		
2110066-06				Edition	Sheet 1 / 1