
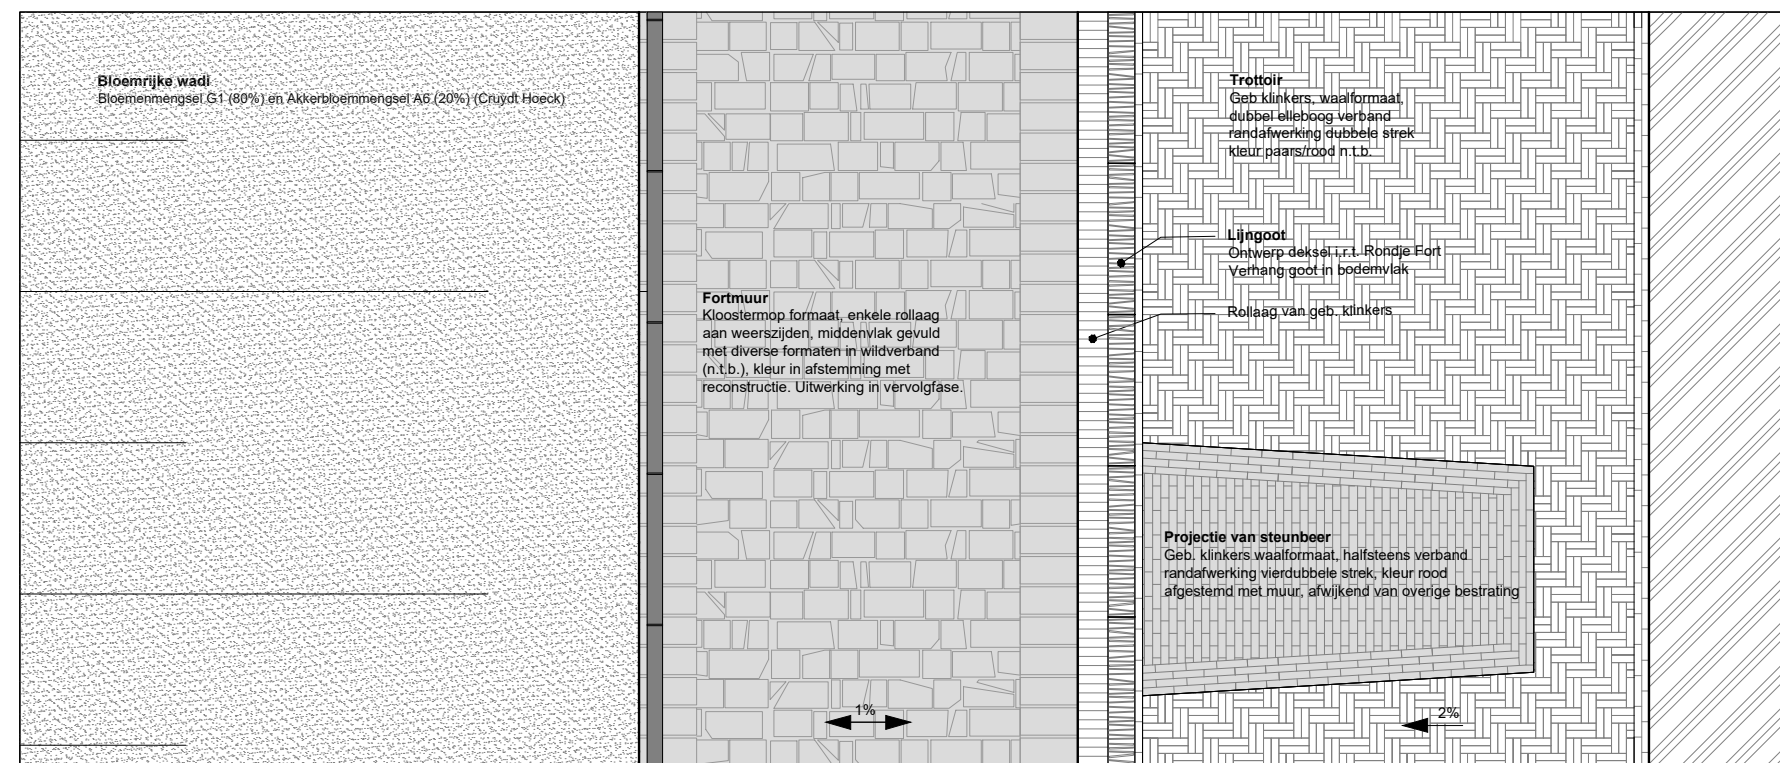


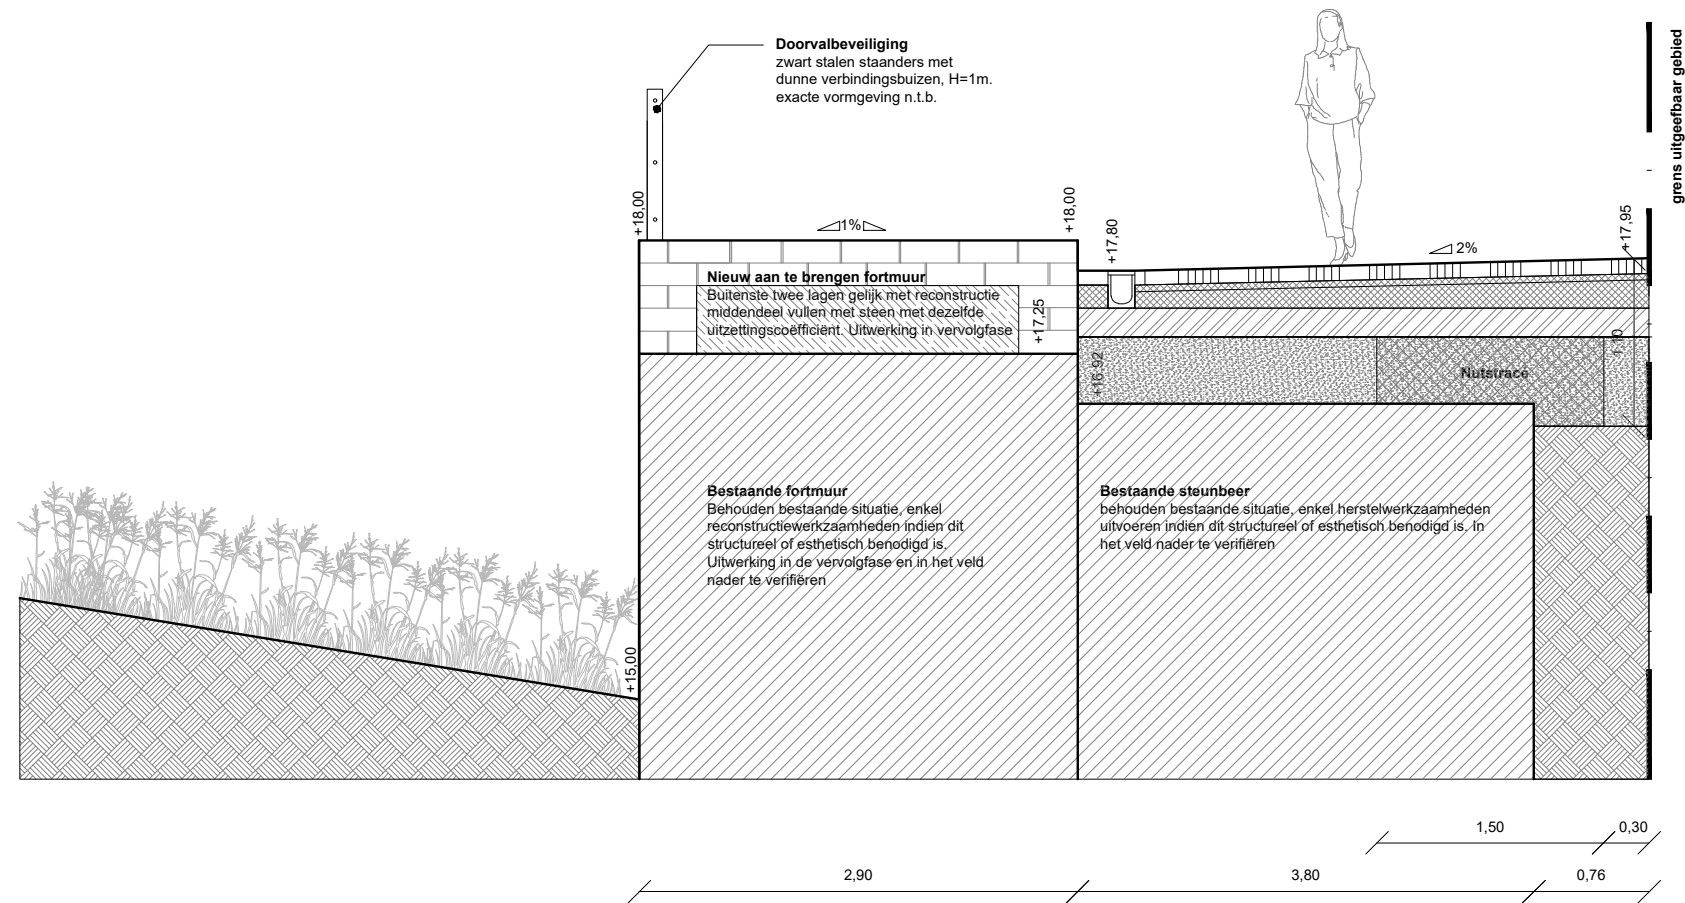

Dt01a - fortmuur wadi_(1:50)