
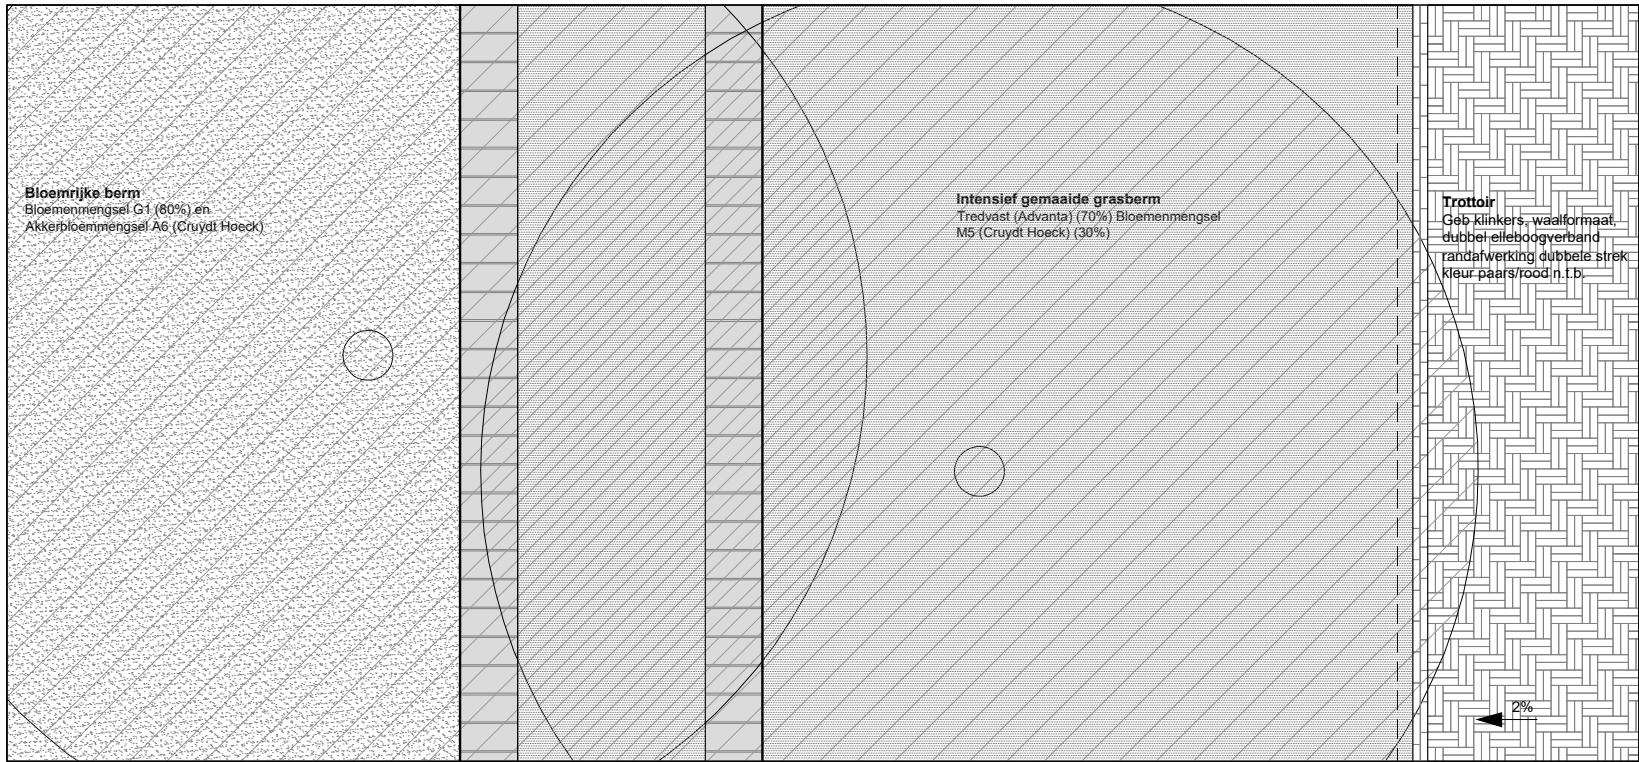


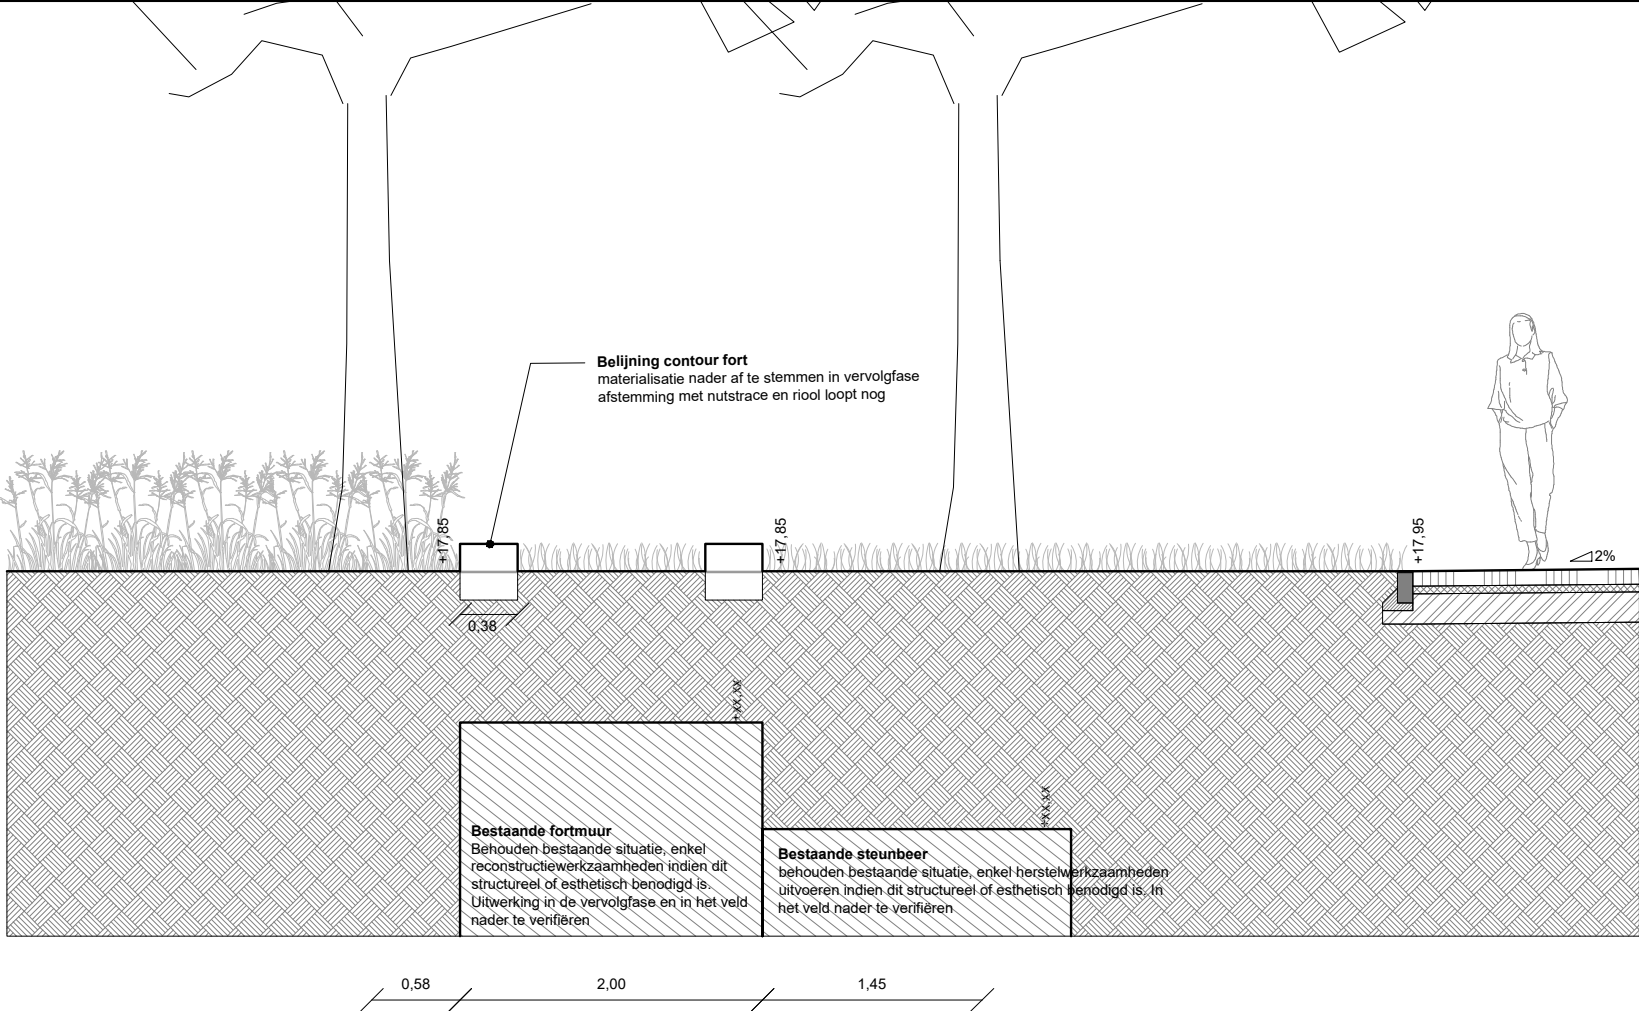

Dt01c-fortmuur contouren_(1:50)