
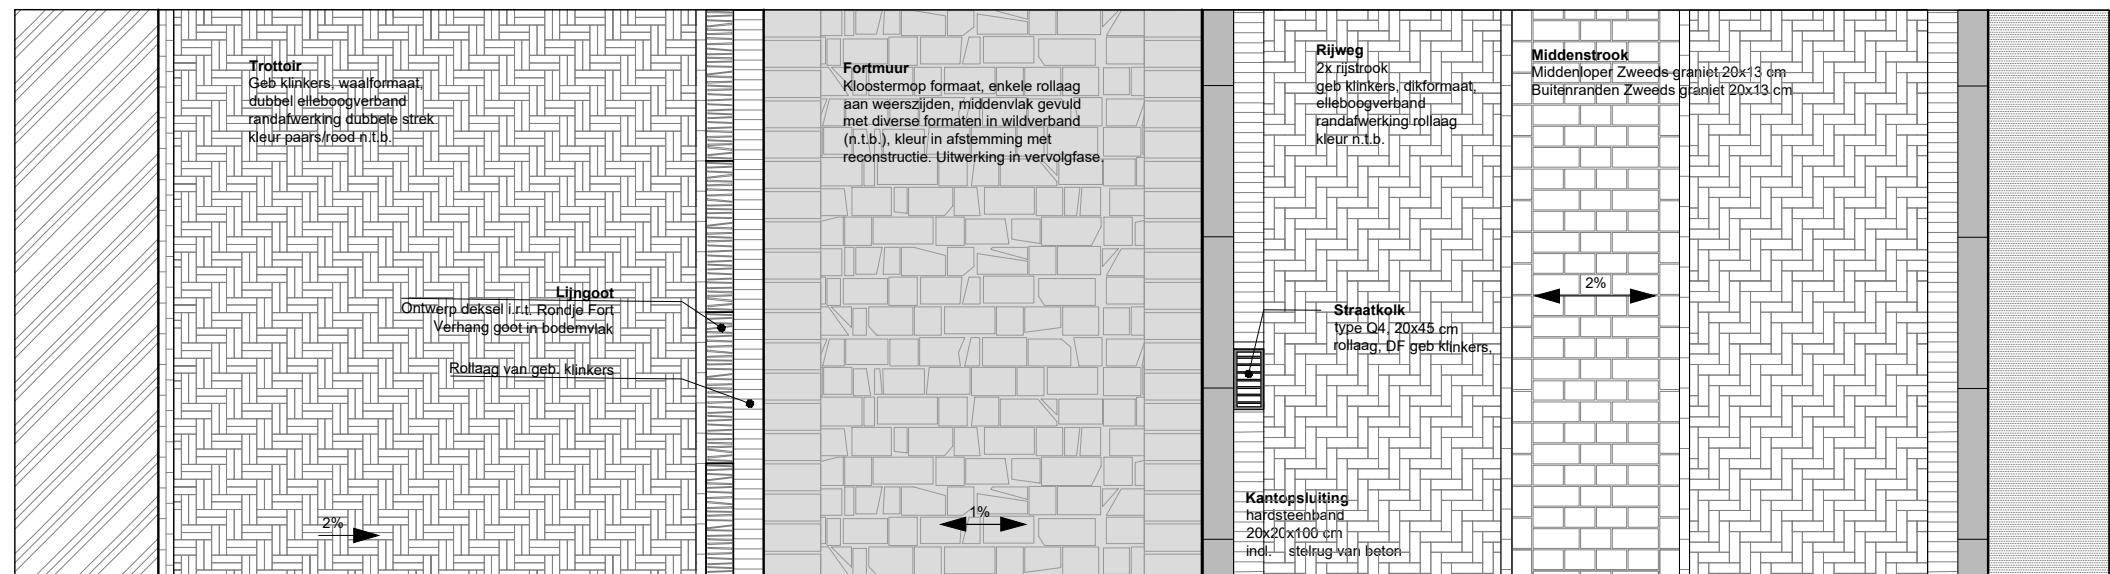


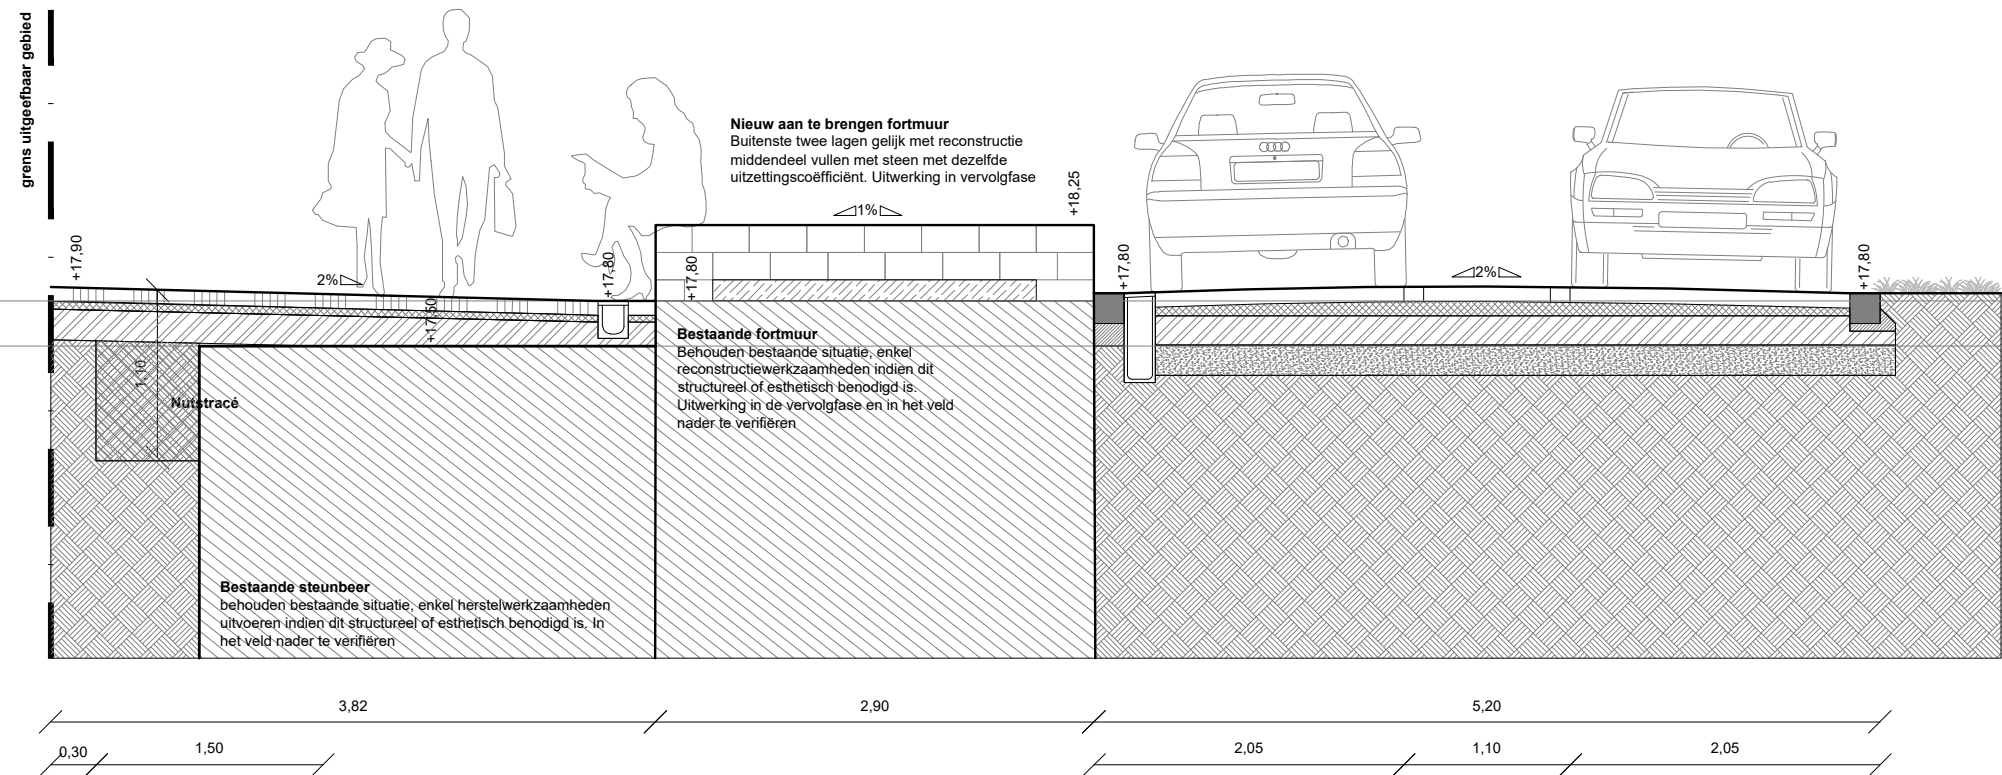

Dt01f-fortmuur Exercitielaan_(1:50)