



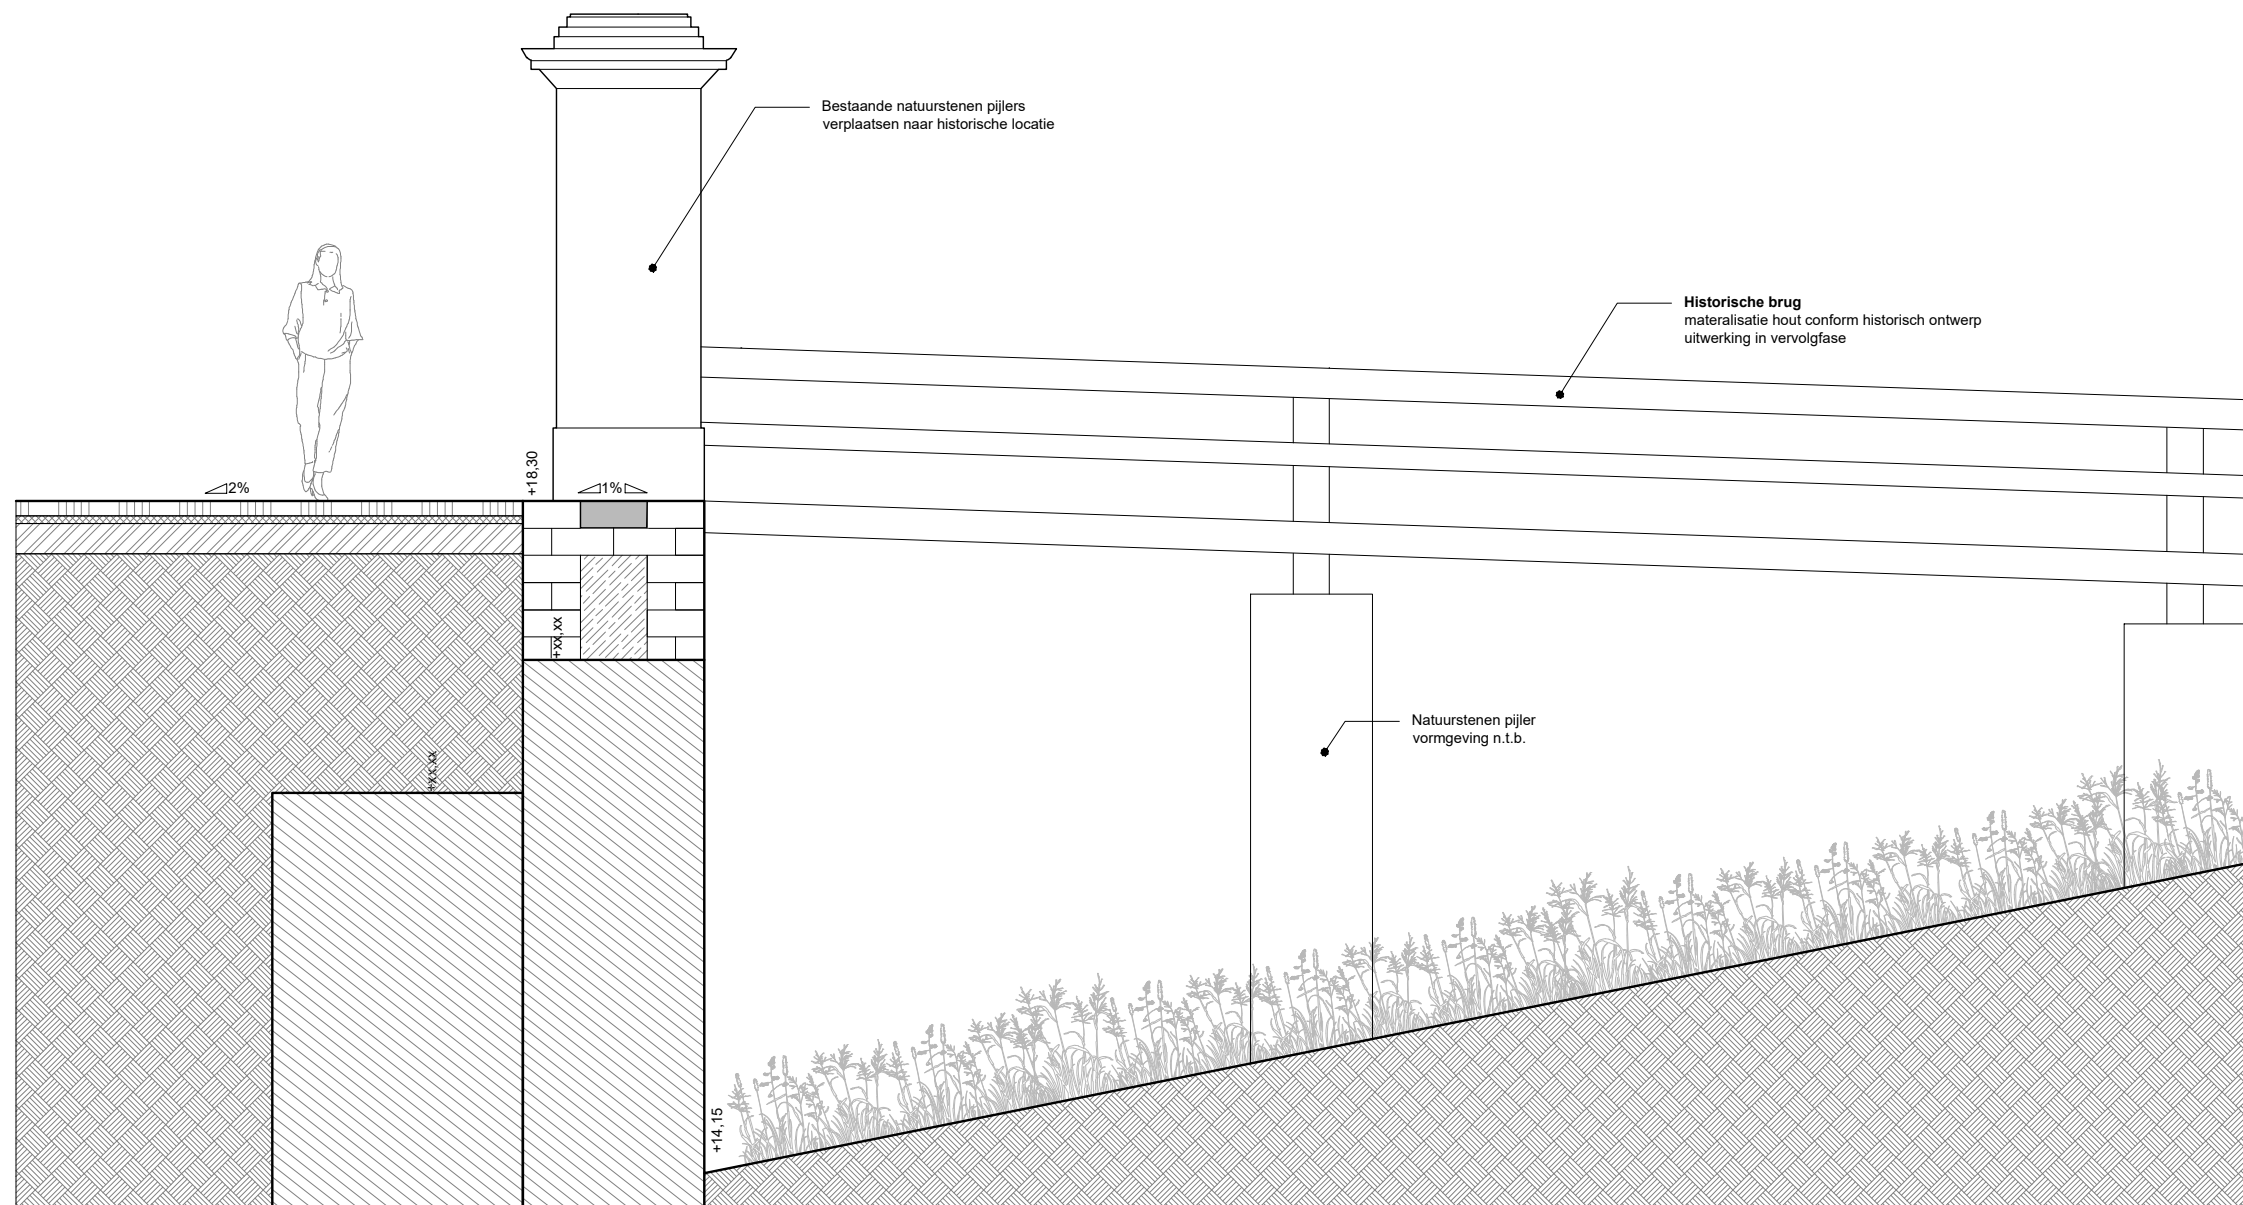

1,66 1,20

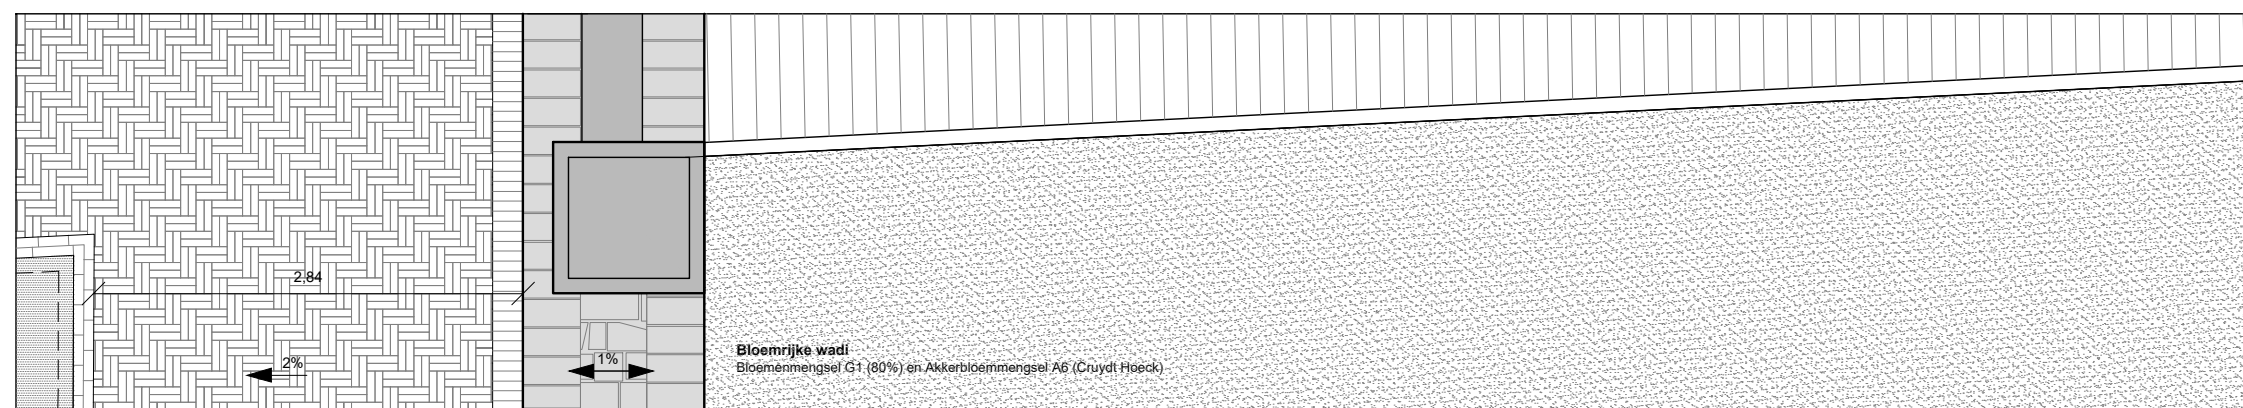

Dt01h-fortmuur entree_(1:50)