
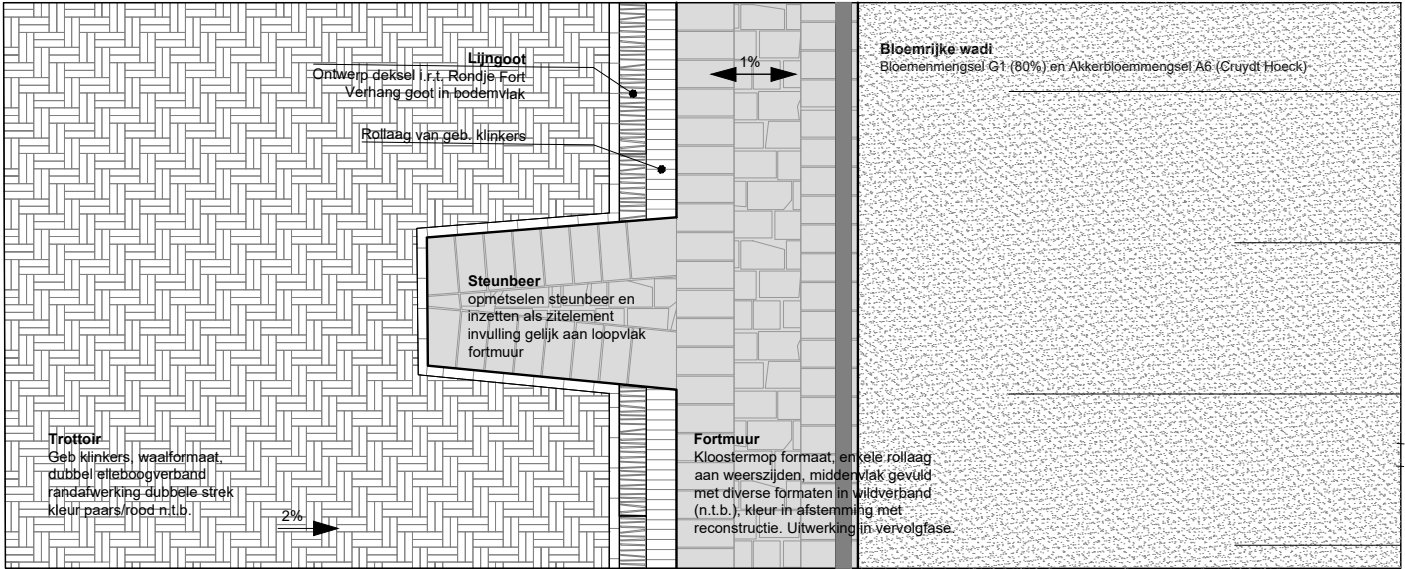


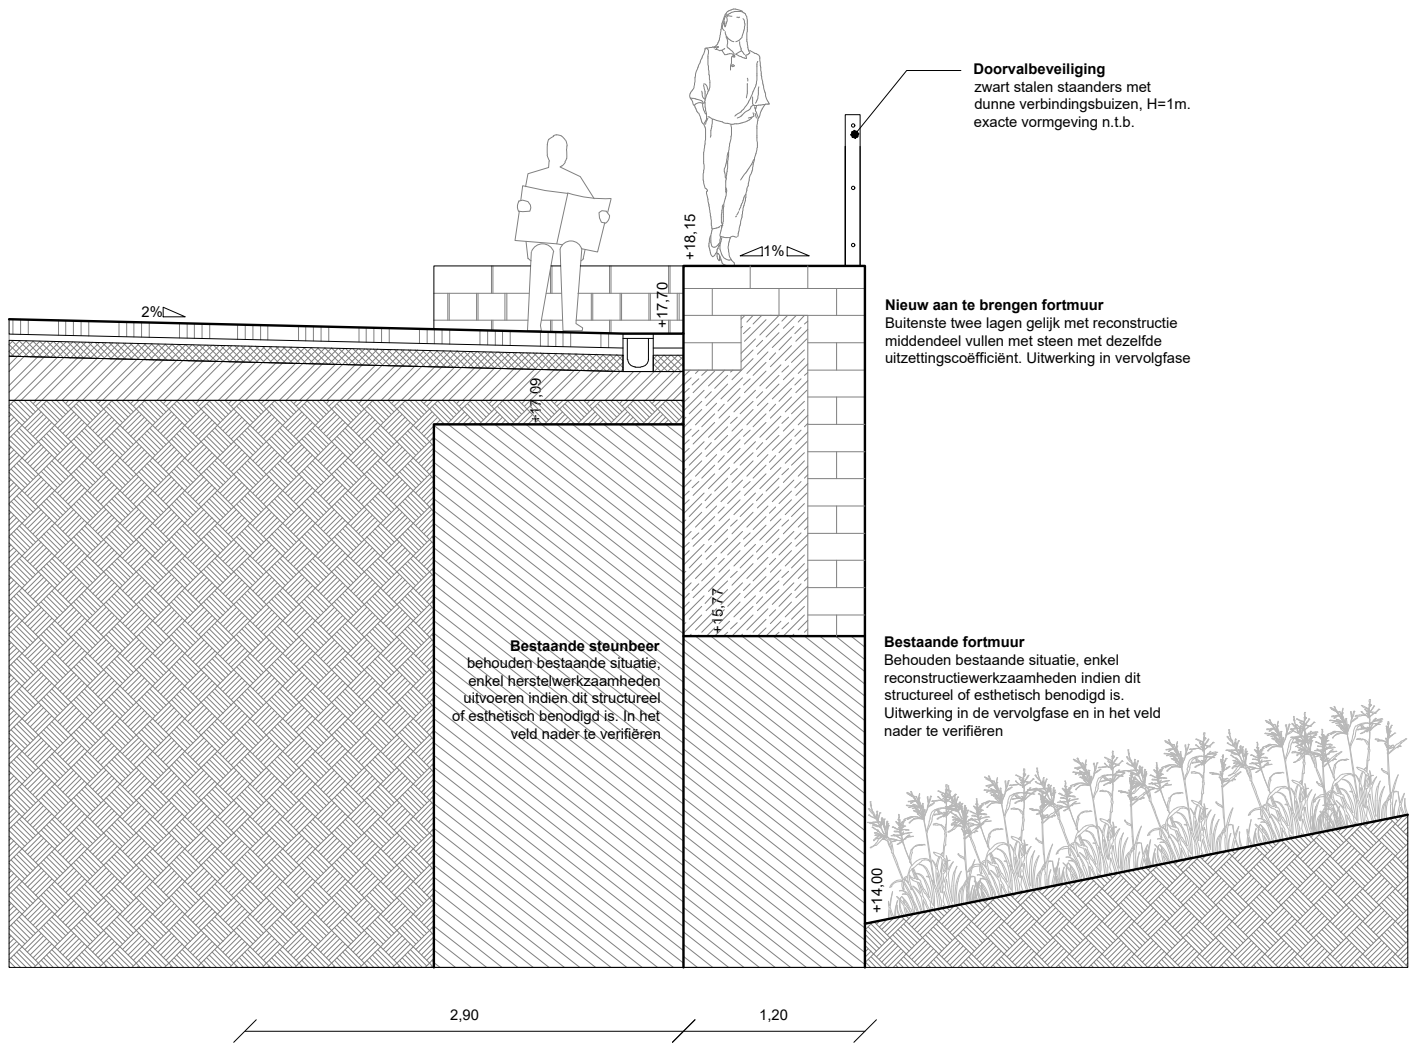

Dt01i-fortmuur zitelement_(1:50)