


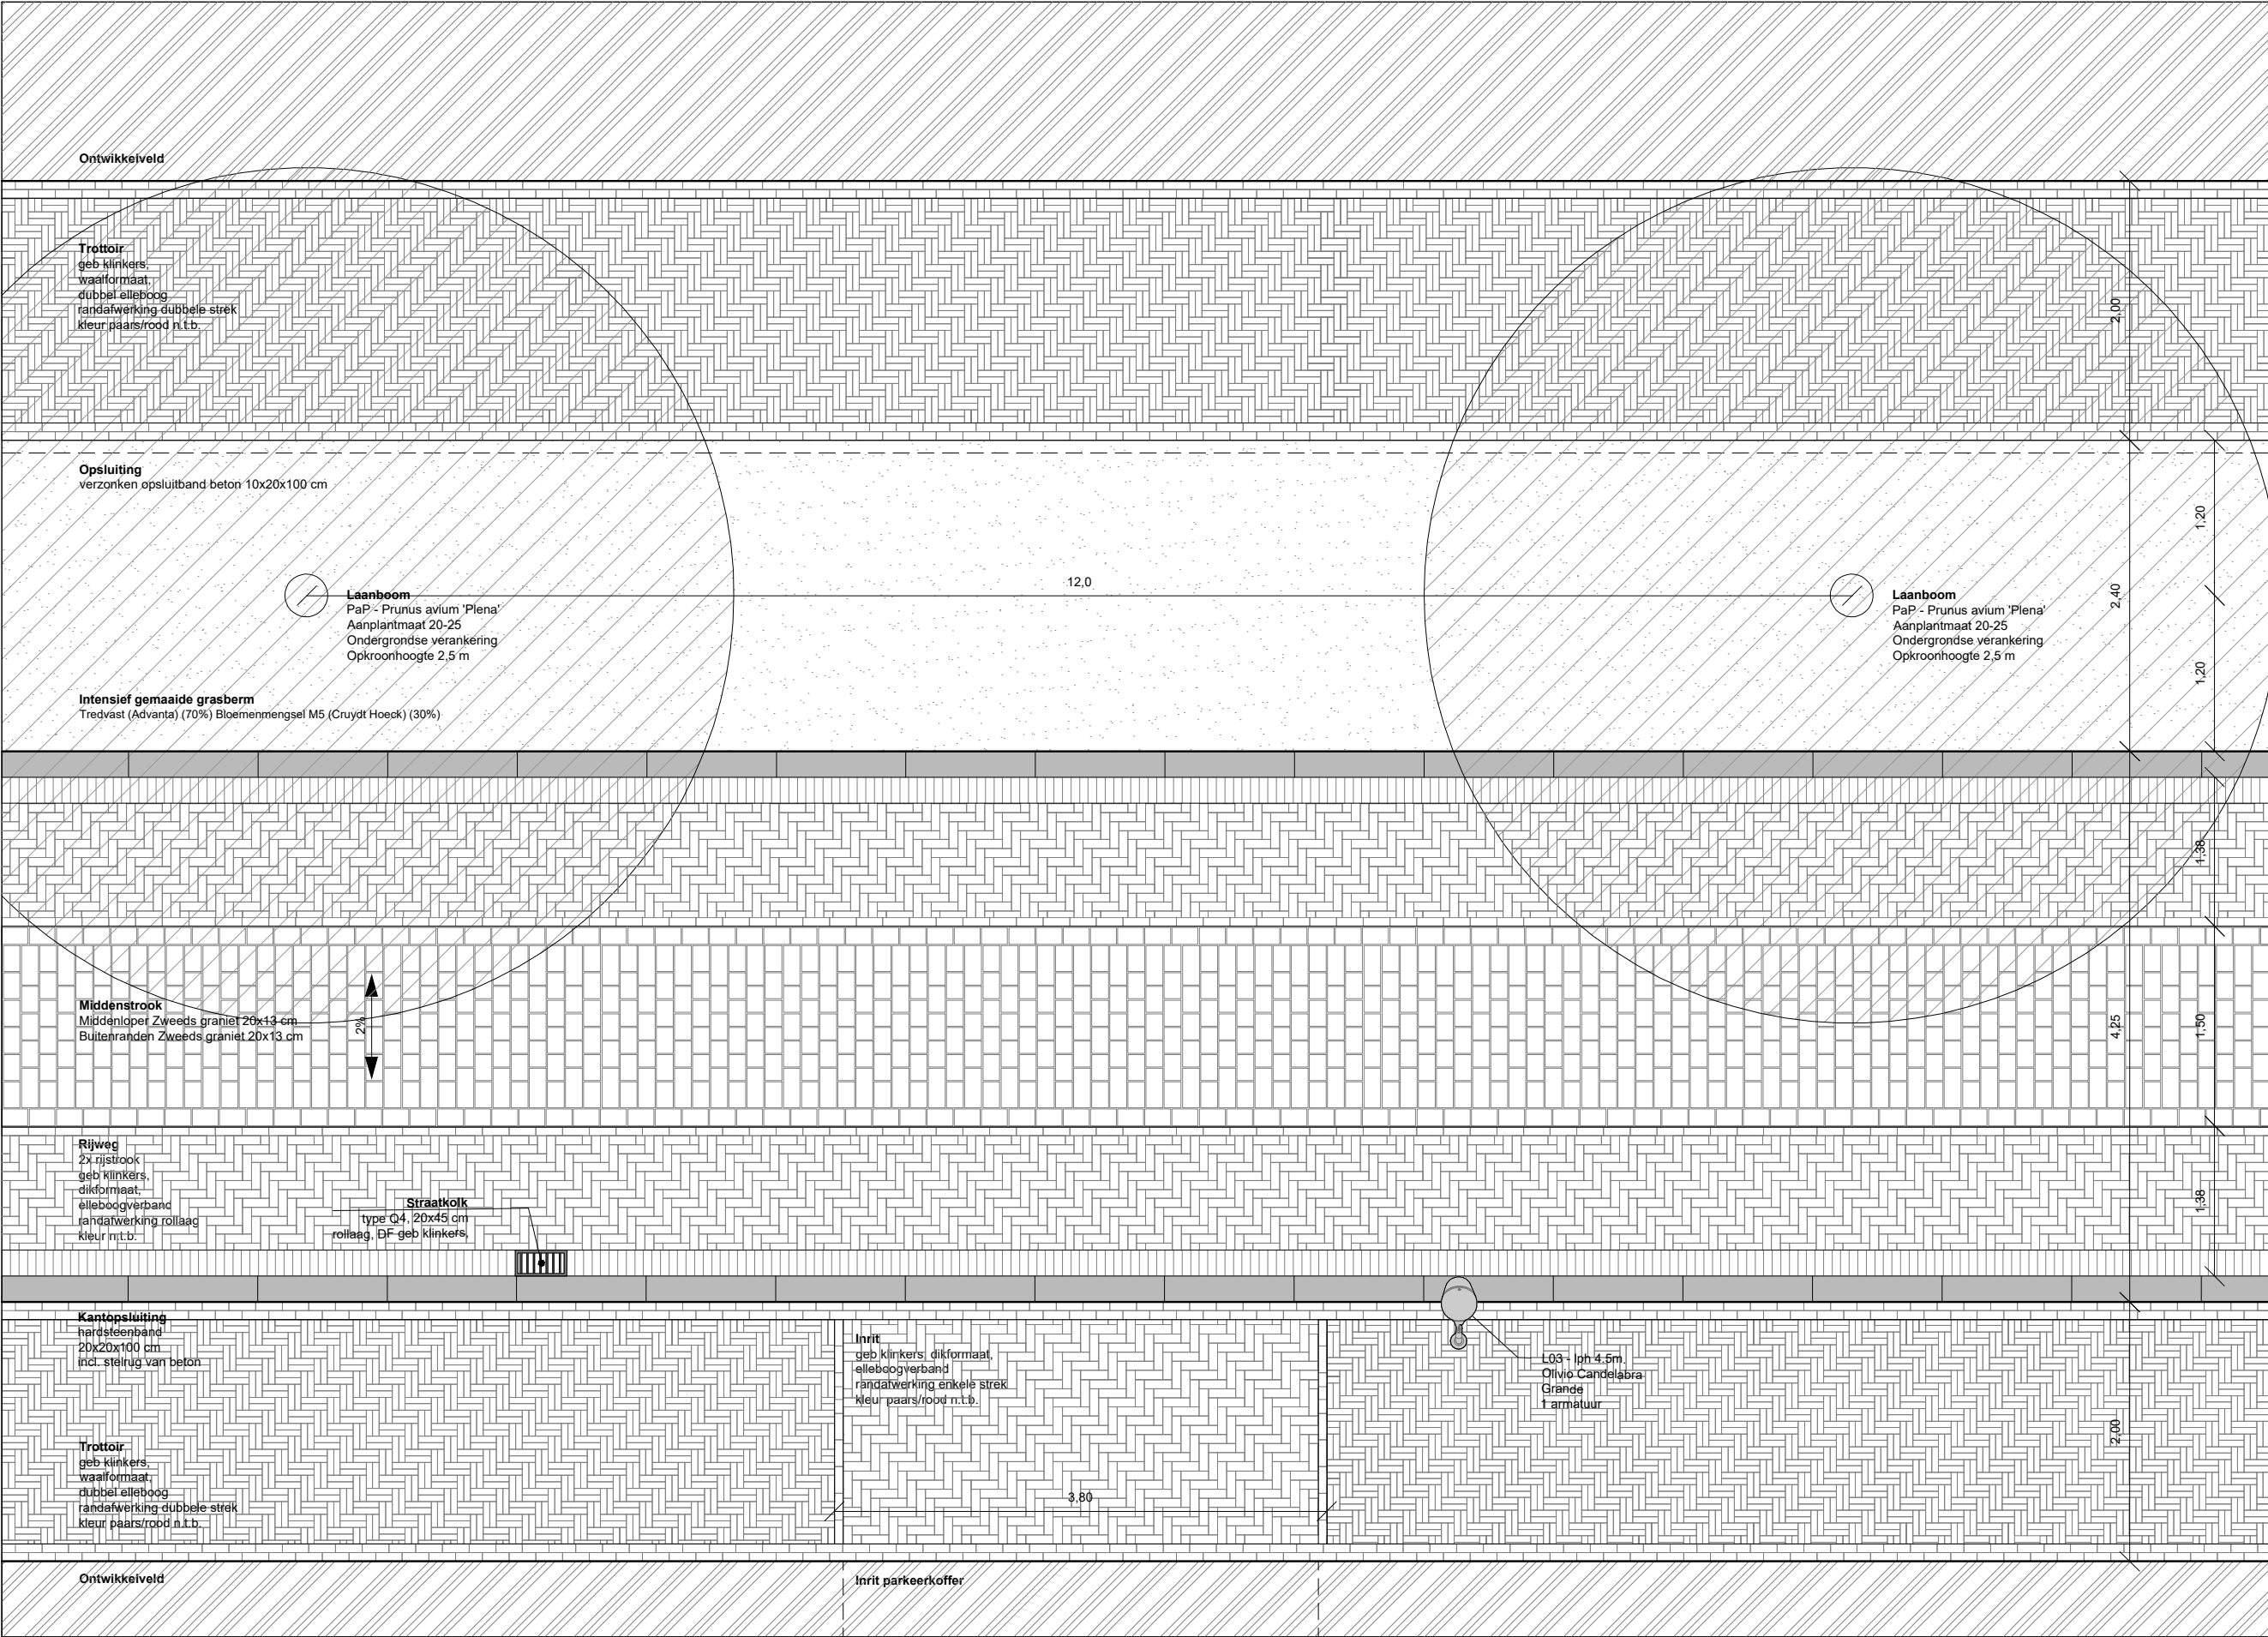

Dt02d - inrit parkeerkofter_(1:50)