


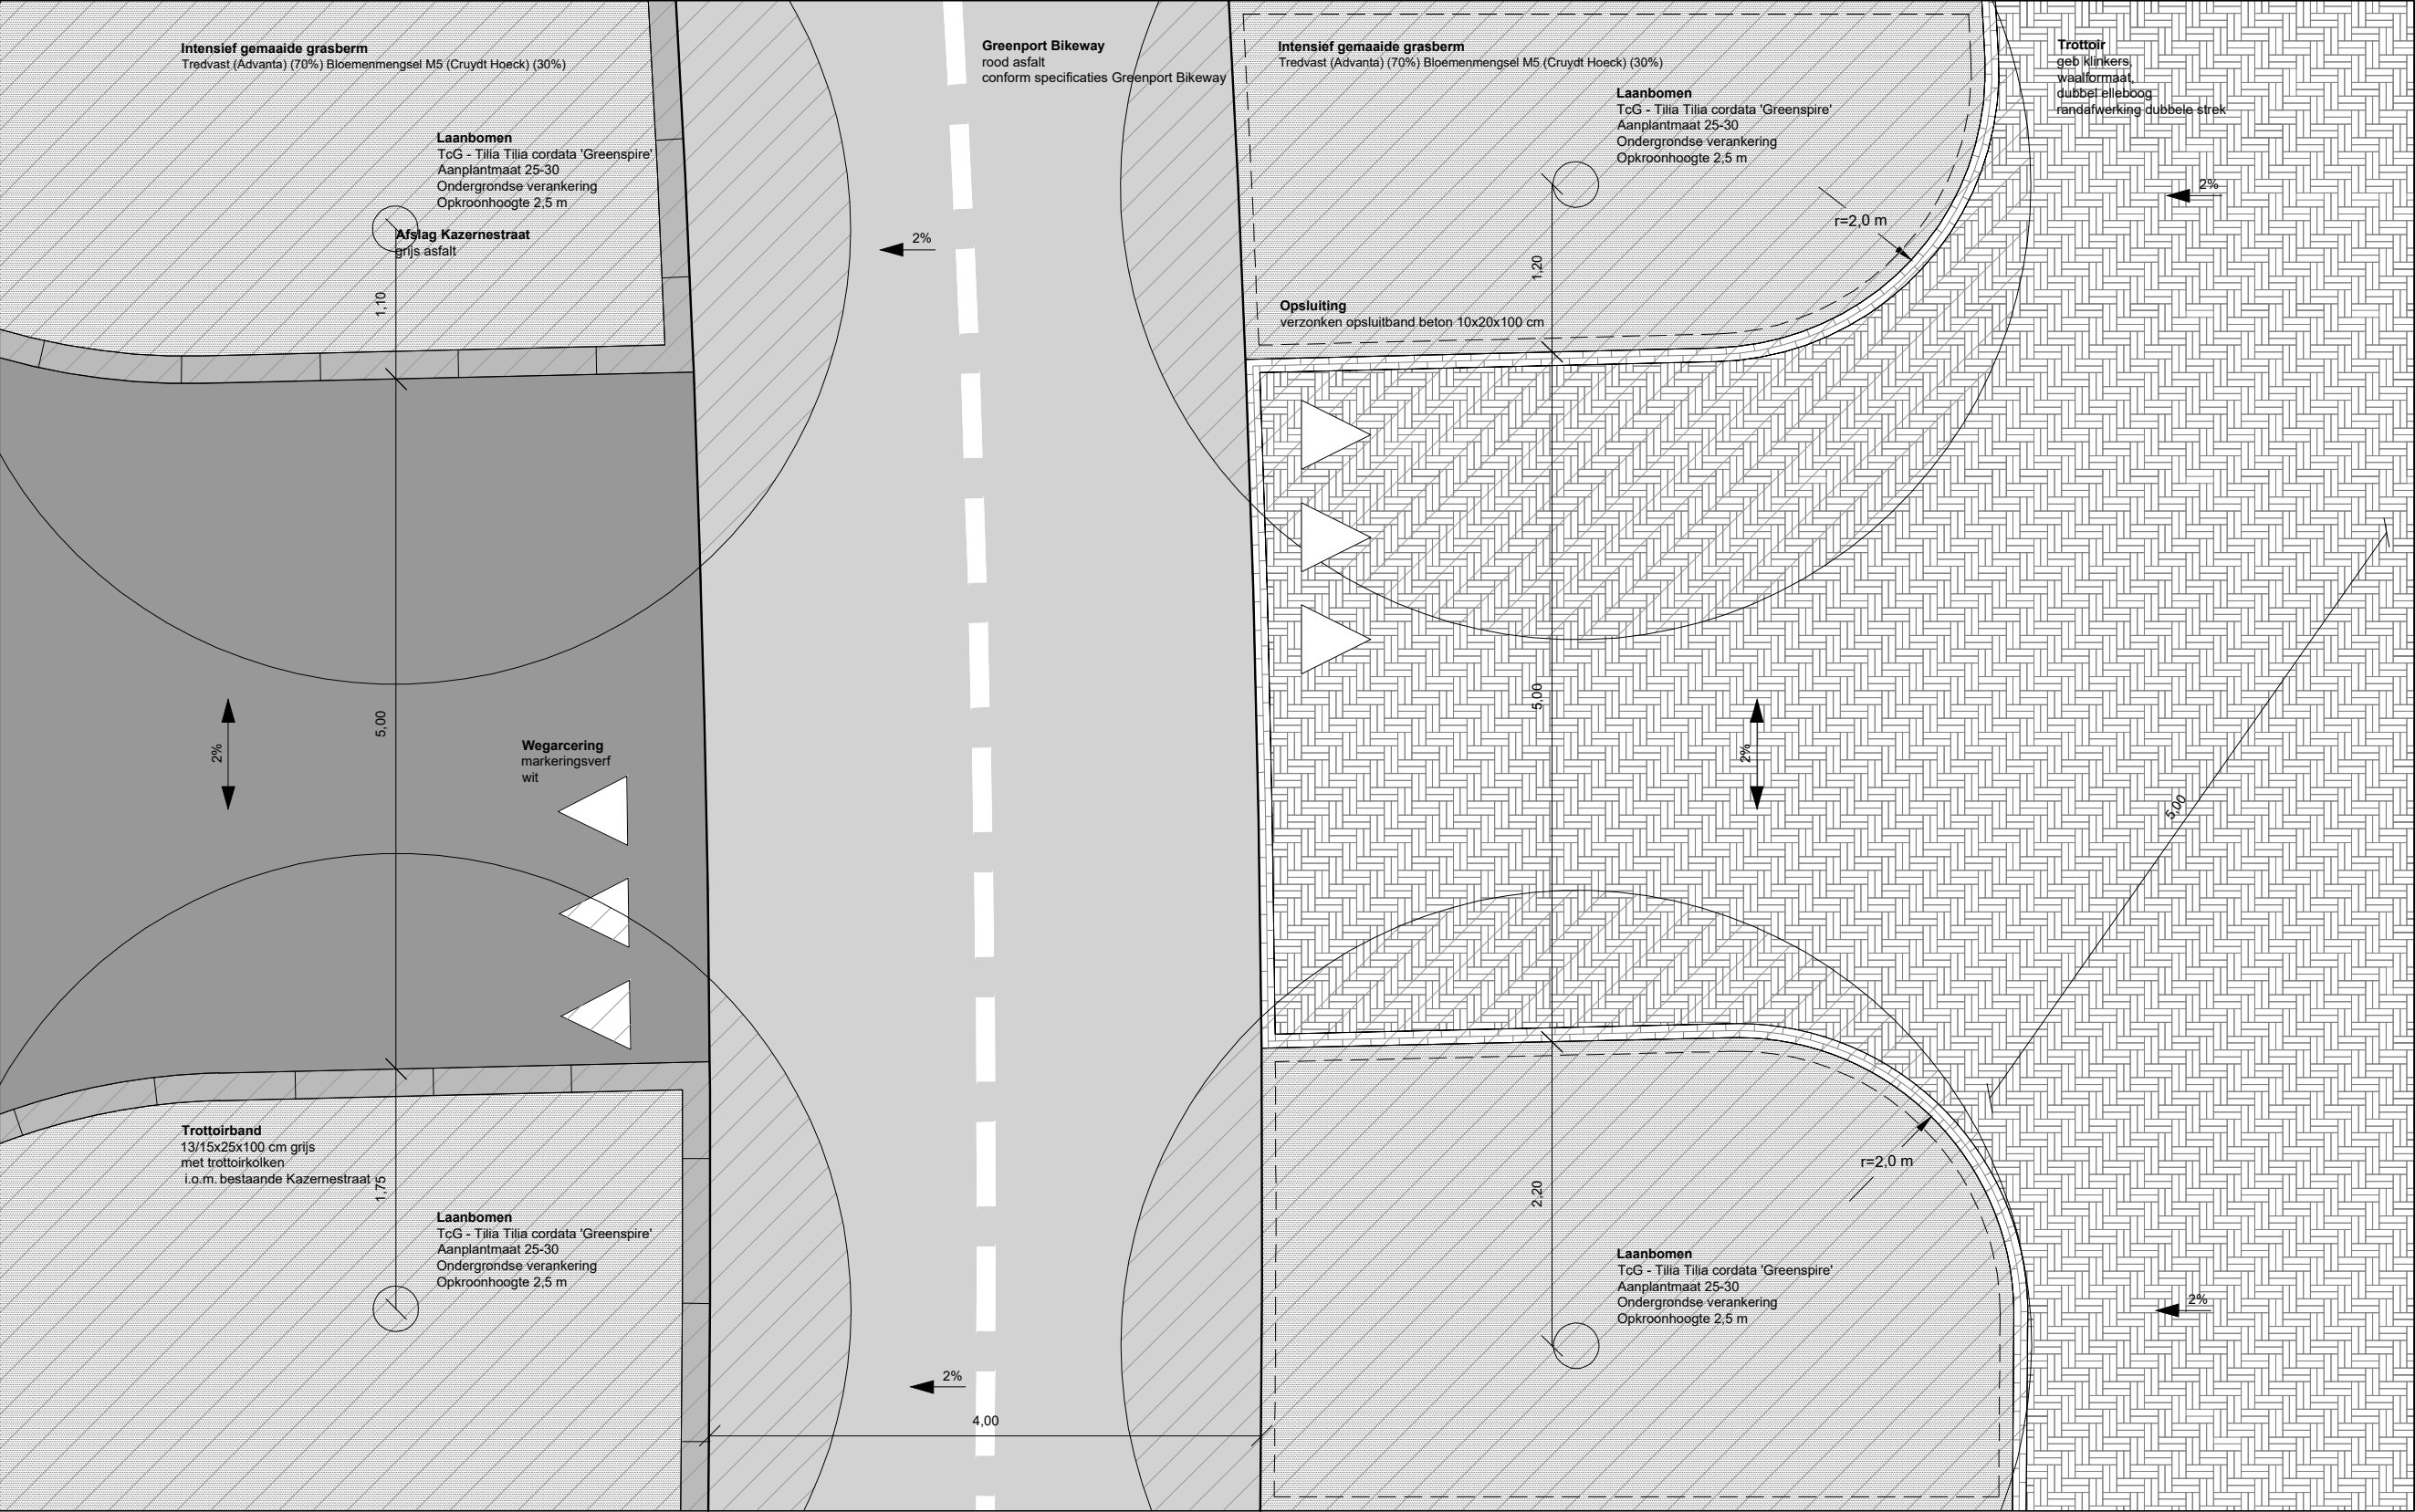

Dt02g - inrit Quebec\_(1:50)