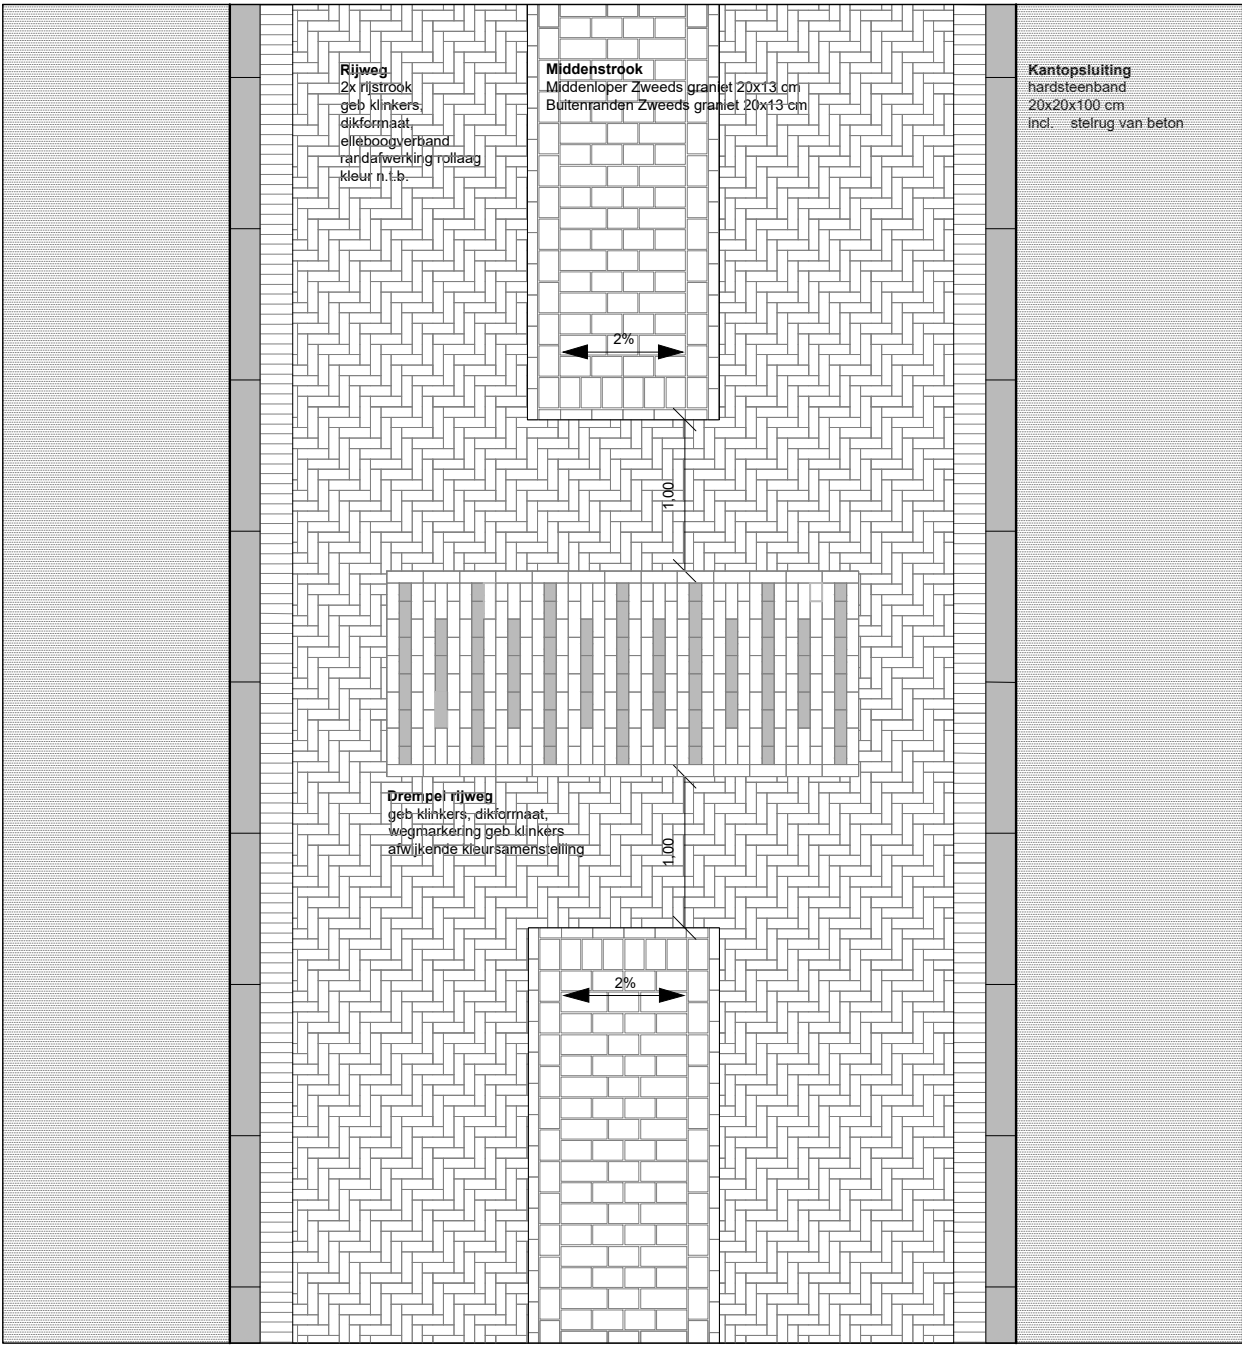
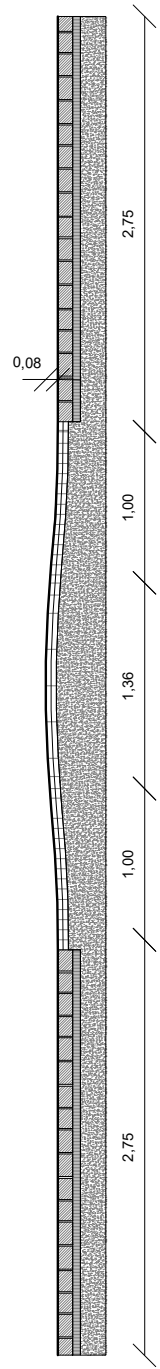
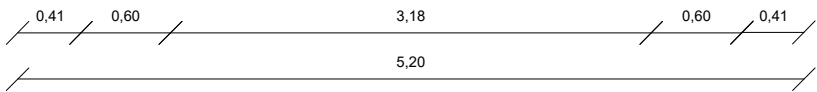
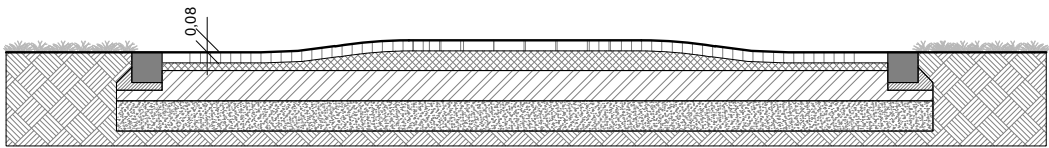


Dt02i - verkeersdrempel_(1:50)