


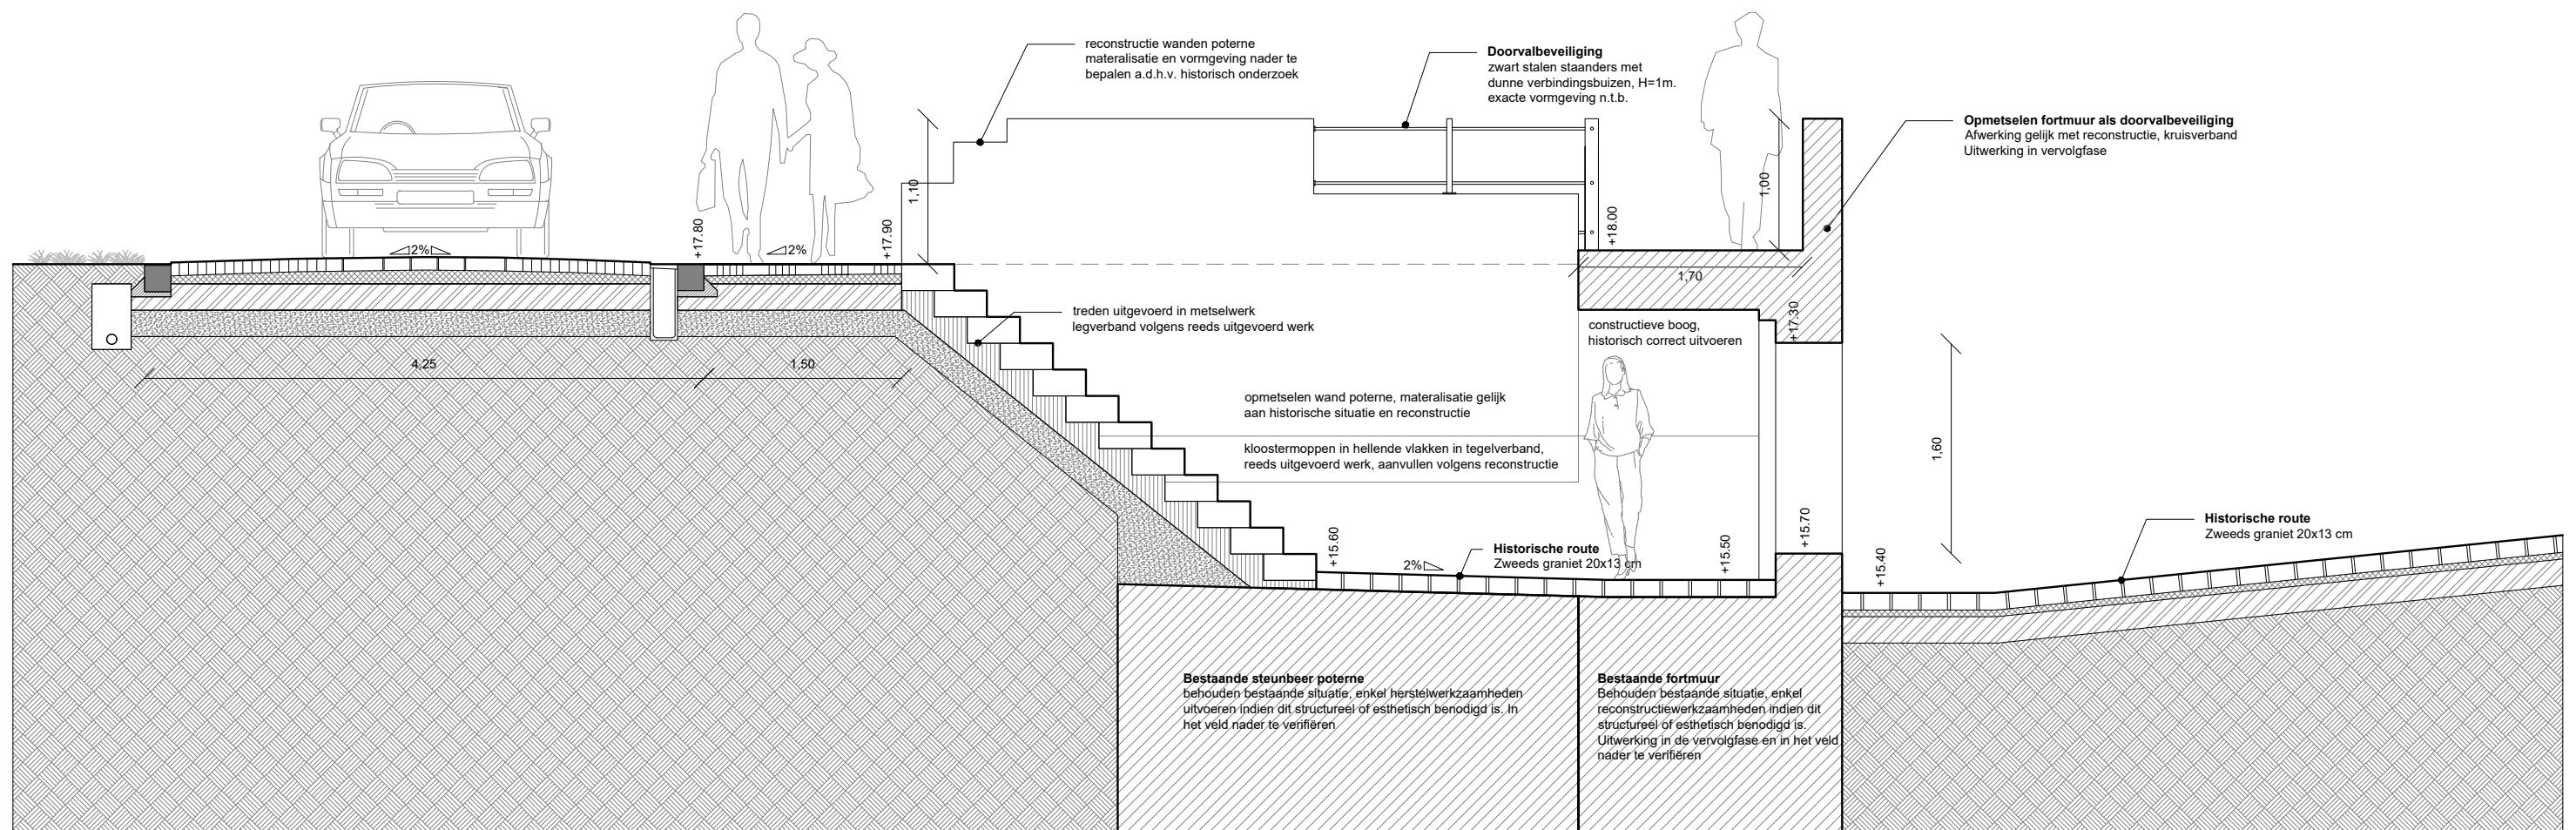

Dt06b - doorsnede poterne_(1:50)