

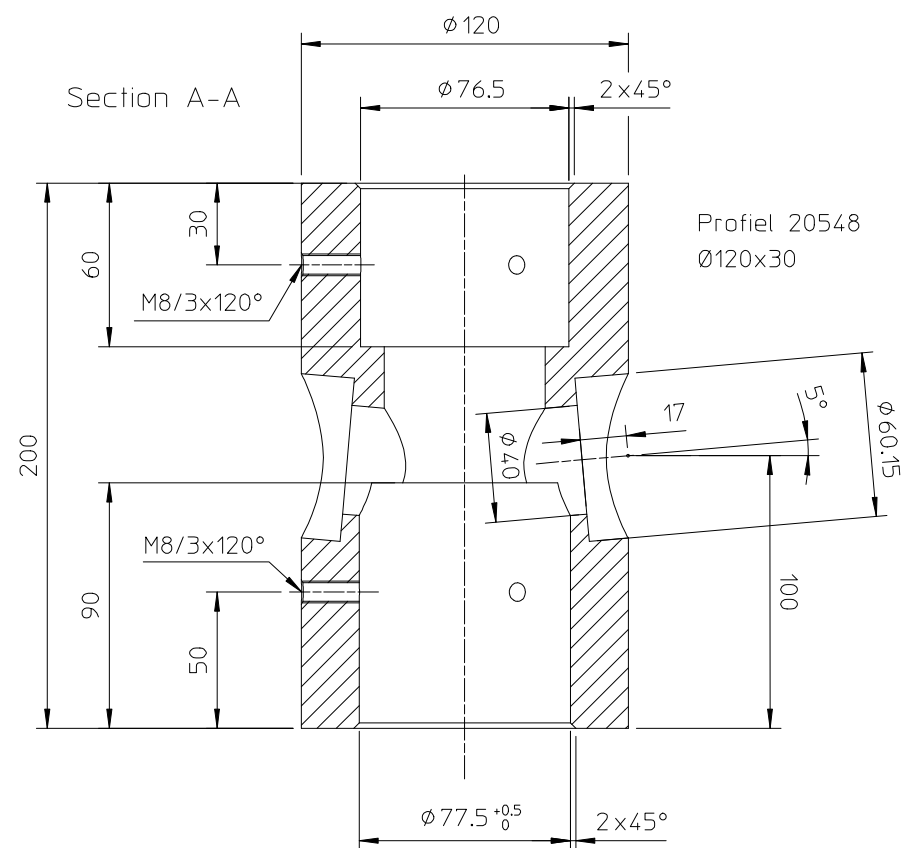
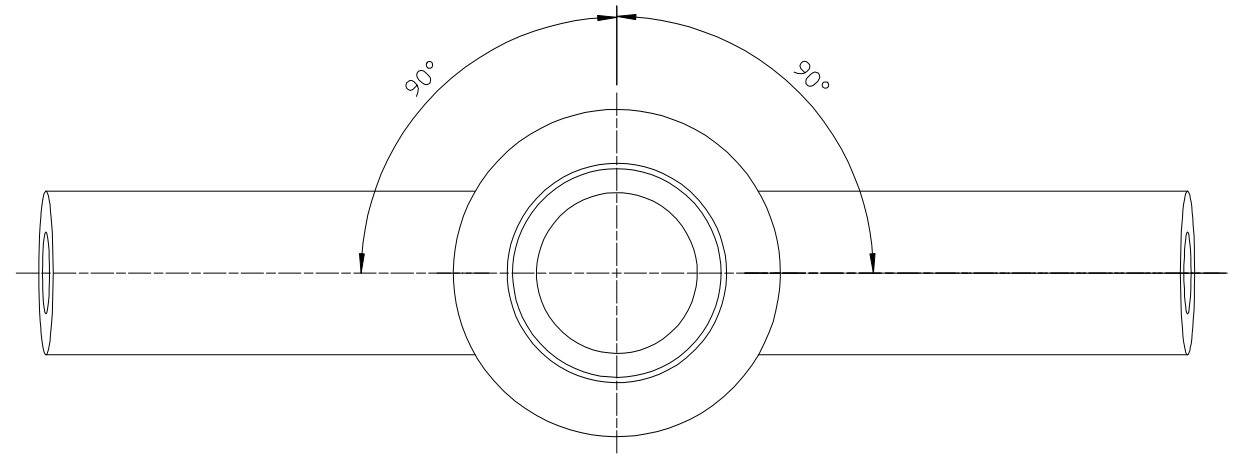



1

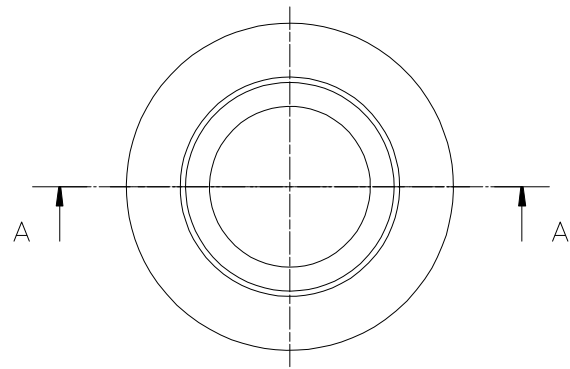

2

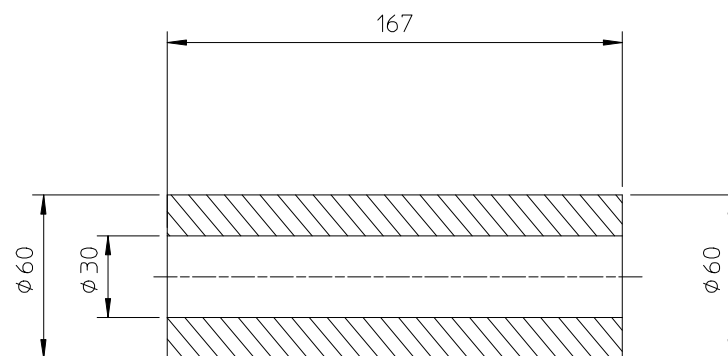

Profiel 20077
 $\phi 60 \times 15$

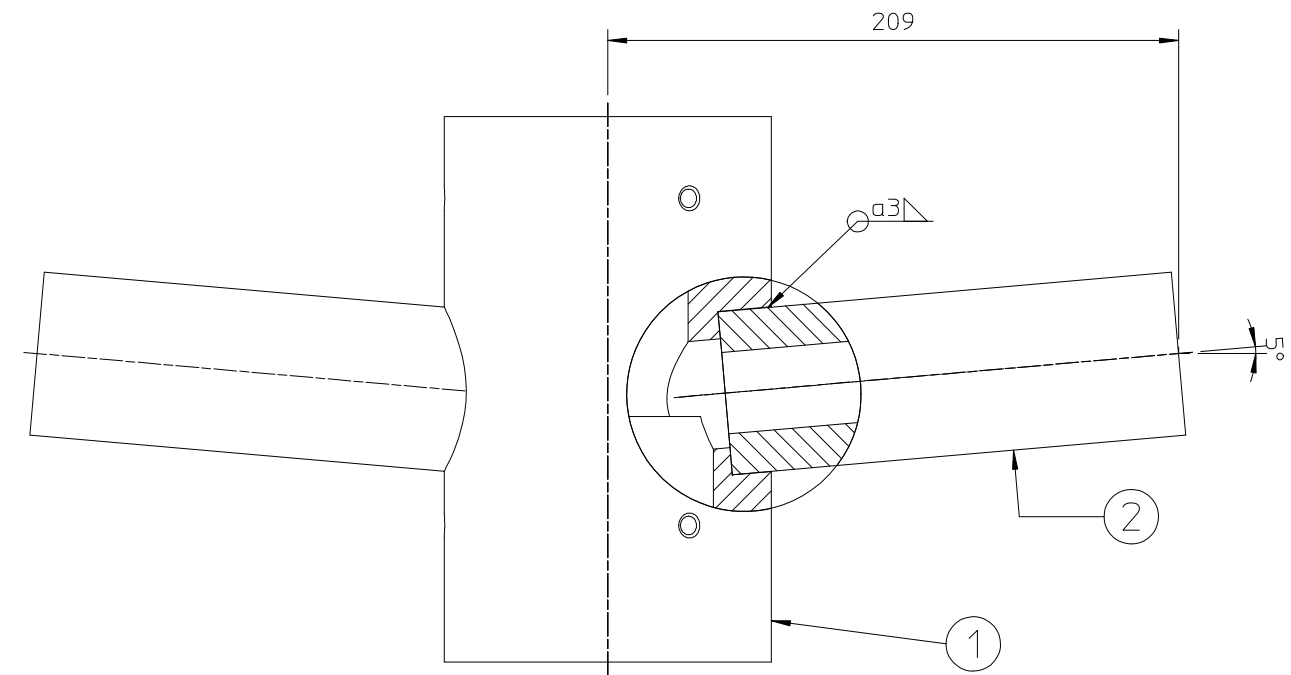

General Tolerance ISO 2768-m
unless otherwise stated.

Material:					
6005AT6					
		Revision		Description	
				Date	By
Lt	mm.	Scale	1:2		Measurements in mm unless otherwise stated.
Lc	mm.		By	Date	All rights reserved. This drawing is the property of NEDAL and may not be copied or multiplied neither wholly nor partly. It may not be submitted for perusal to third parties either.
m	kg.		Drawn	PG	
Doorn:			Checked		
Title:		Drawing number:		Rev:	Size
Opzetstuk "Leidsche Rijn"		693.00219.270		0	A2