

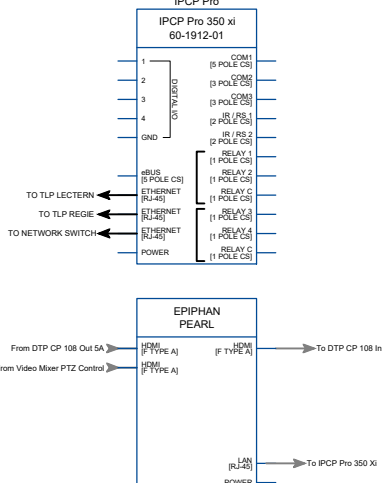
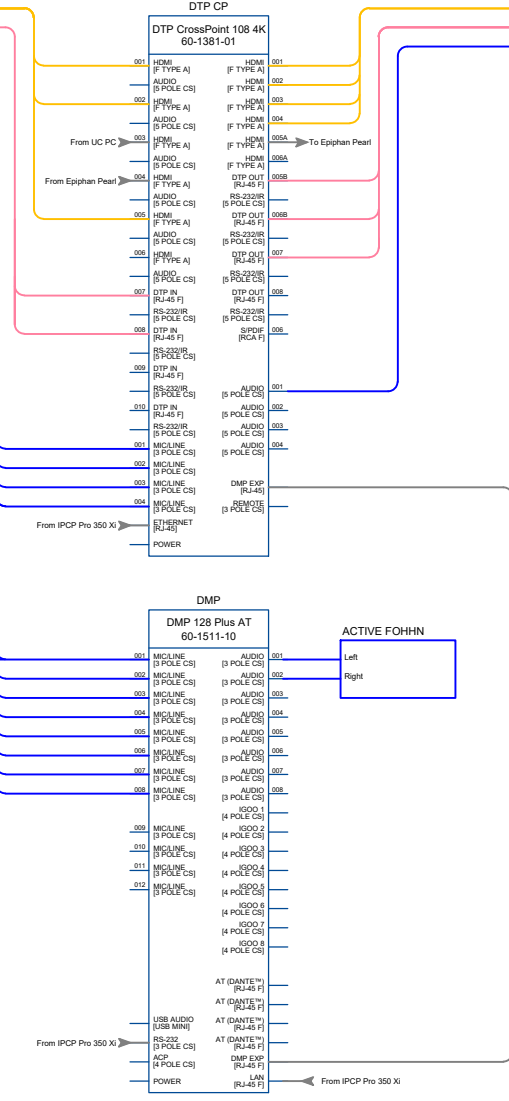
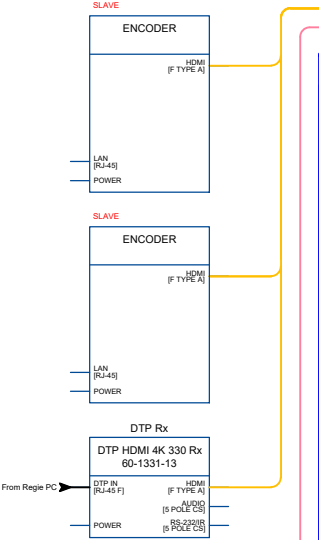
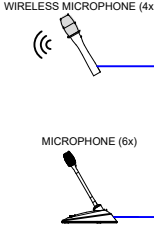


Collegezaal 1

LECTERN

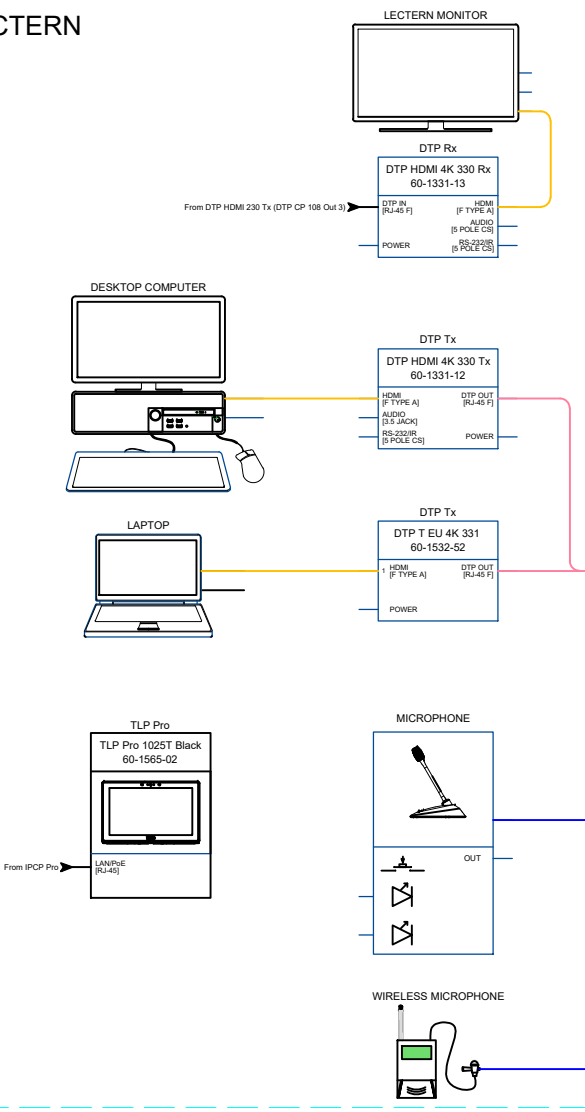

Regie Collegezaal 1

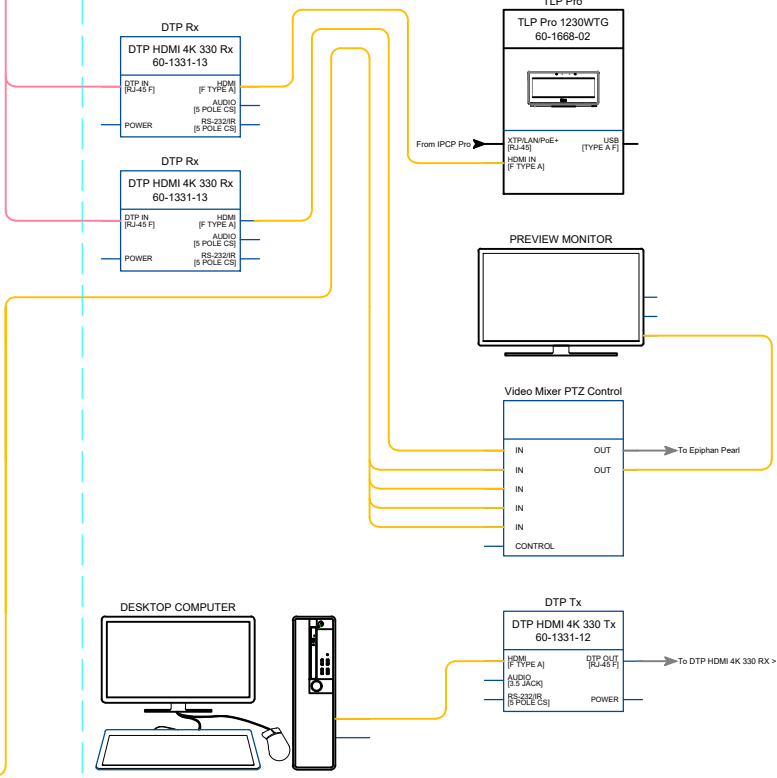

Extron Electronics
Hanzeboulevard 10
3825 PH Amersfoort, The Netherlands

EMC
COLLEGEZAAL 1

DATE:	24 jan 2023
LAST REVISION:	
DRAWING FILE NAME:	CL3289170 - Rev A1.dwg
EXTRON REFERENCE:	3289170
APPROVED BY:	LV
REQUESTED BY:	HT/HK
CREATION DATE:	6/8/2021
PRINT DATE:	1/25/2023
LEGEND:	LAN NETWORK CONTROL TP AV DISPLAYPORT DVI/HDMI RGBHV ANALOG VIDEO USB XTP/DTP AUDIO LOUDSPEAKER SDI/HDSDI FIBER

This is a conceptual drawing based on the information provided and is not intended as a diagram for installation. It is the reseller's responsibility to check the design against the application specification. Extron does not accept any responsibility for mis-interpretation of this information and any subsequent shortcomings in the functionality of the design. This drawing and the information it contains is the exclusive property of Extron Electronics. Duplication or reproduction is not allowed without the express written permission of Extron Electronics.