


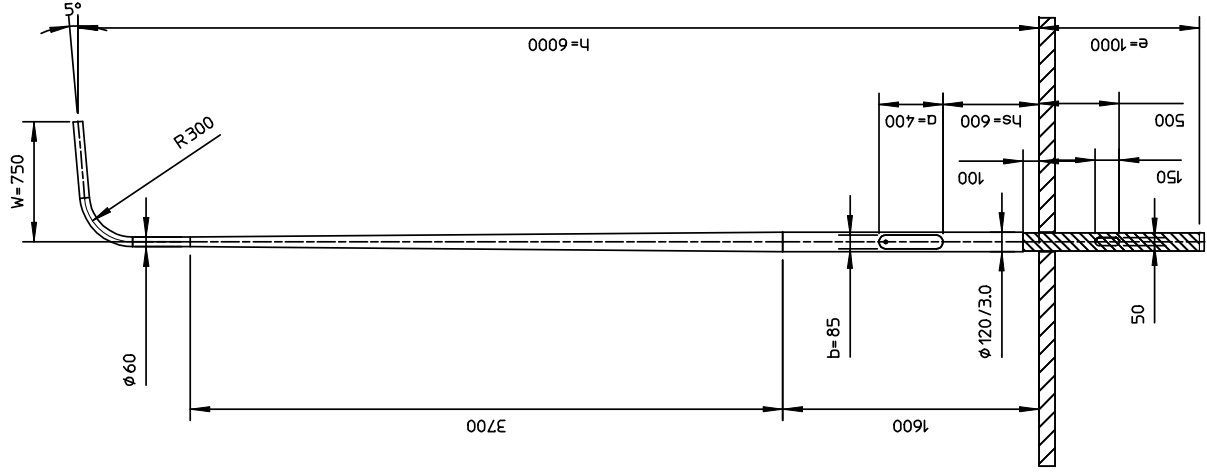

HDPE geïsoleerd grondstuk, vlg. tekening 76823

8	1.00	ST	HDPE 120 X 1400	HDPE120.1400.00
7	1.00	ST	Ronde buis 120.00 x 3.00mm	20173.07400.LMB
6	1.00	ST	Sluitbout RVS A2/3K M8x25MM	693.00226.000
5	1.00	ST	Aardbout hamerkop M8x25	693.00020.025
4	710	mm	Binnenbuis 120 incl rail	16471.08000.BBL
3	1.00	ST	Sluitlip ALU	693.00250.000
2	1.00	ST	Sluitbeugel Nedal	693.00241.000
1	2.00	ST	Glijmoer zwart Norm15/07 M6	693.00060.000
Item	Aant	Eenh	Omschrijving	
			Maten in mm tenzij anders aangegeven.	
Lt	3700	mm.		
Lc	1600	mm.		
M	22.1	kg.	Door	Datum
Doorn	1203-6		Getek.	JK
Leg	ALU-6063T6		Gecontr.	.
MEMBER OF THE HunterDouglas GROUP nedal ALUMINIUM				