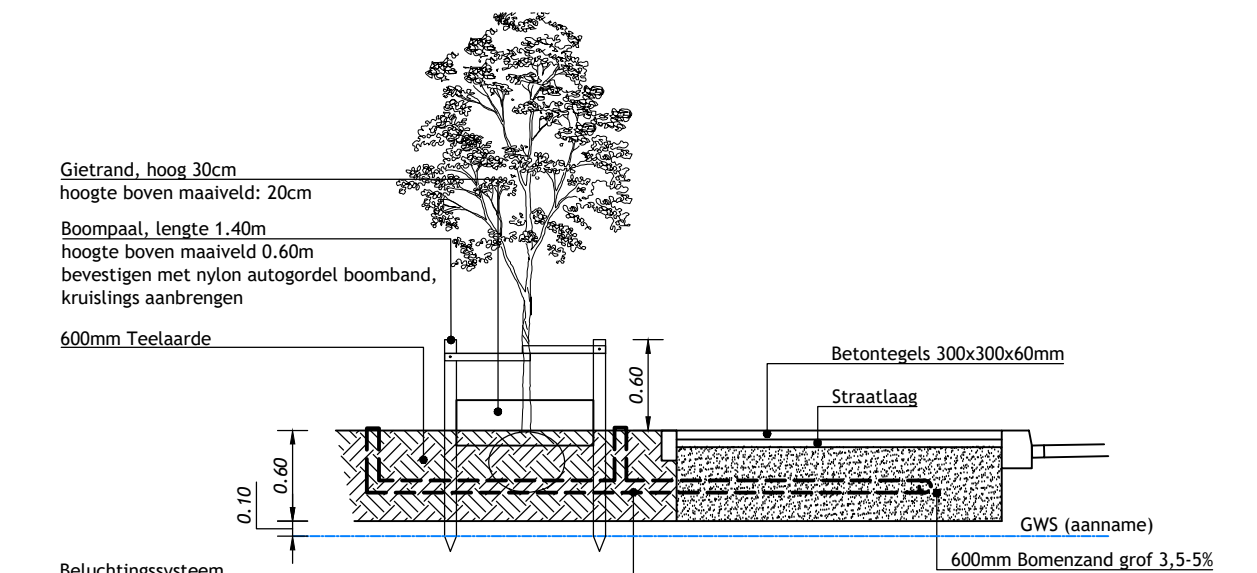




Dwarsprofiel 1
Schaal 1:50

LEGENDA

 
 
 
- [illegible]

- | | | |
|---|---------------------------------------|--------------------|
|  | | |
|  | Solitaireheesters te handhaven | |
|  | Nieuwe solitaireheesters | |
| AI | Ameelanchier lamanskii | kransvleesgeoorpte |
| BtE | Buittardia davisii "Steel Purple" | vleesvlees |
| CP | Calceola bodriren "Profusion" | schorsvlees |
| EpE | Eucryphia elegans "Sea Cascade" | handvlees |
| Ms | Myrica solitaria | sternmyrica |
| Skr | Syringa komarovii subsp. reticulata | sewing |

- [illegible]

- [illegible]

- | | | |
|-----|--|--------------|
| M4 | Plantengroep 4 - Korinnig Julianalein (binnen het hek) | |
| | <i>de Phytocentrum op de hoesen</i> | |
| AJR | <i>Asplenium adnigrum</i> "Schubertiana" | herfstenroos |
| GA | <i>Centranthus</i> "Kari Thompson" | oelagras |
| LNb | <i>Liriope muscari</i> "Big Blue" | oelagras |
| | <i>Cerastium</i> sp. | |
| LH1 | <i>Lavandula angustifolia</i> "Vidmar" | lindenst |
| B | <i>Rosa</i> "Blauwende Fruity" | roosend |
| M5 | Overige sierplanten met vaste planten | |
| AJR | <i>Asier amplexa</i> "Turkish Greeting" | asier |
| B? | <i>Buddleia</i> "The Pella Card Pink" | oelagras |
| GC | <i>Geranium</i> "L'Espresso" | oelagras |
| LNb | <i>Liriope muscari</i> "Big Blue" | oelagras |
| LNb | <i>Pentstemon</i> "Blueberry Cheesecake" | oelagras |
| PL | <i>Persea ampelocarpa</i> "Lissa" | oelagras |
| NGO | <i>Nepeta gracilliora</i> "Gini" | oelagras |

- | | |
|---|----------------------|
|  | Groenvakken bestaan |
|  | Gazon |
|  | Bloembollen in gazon |

