



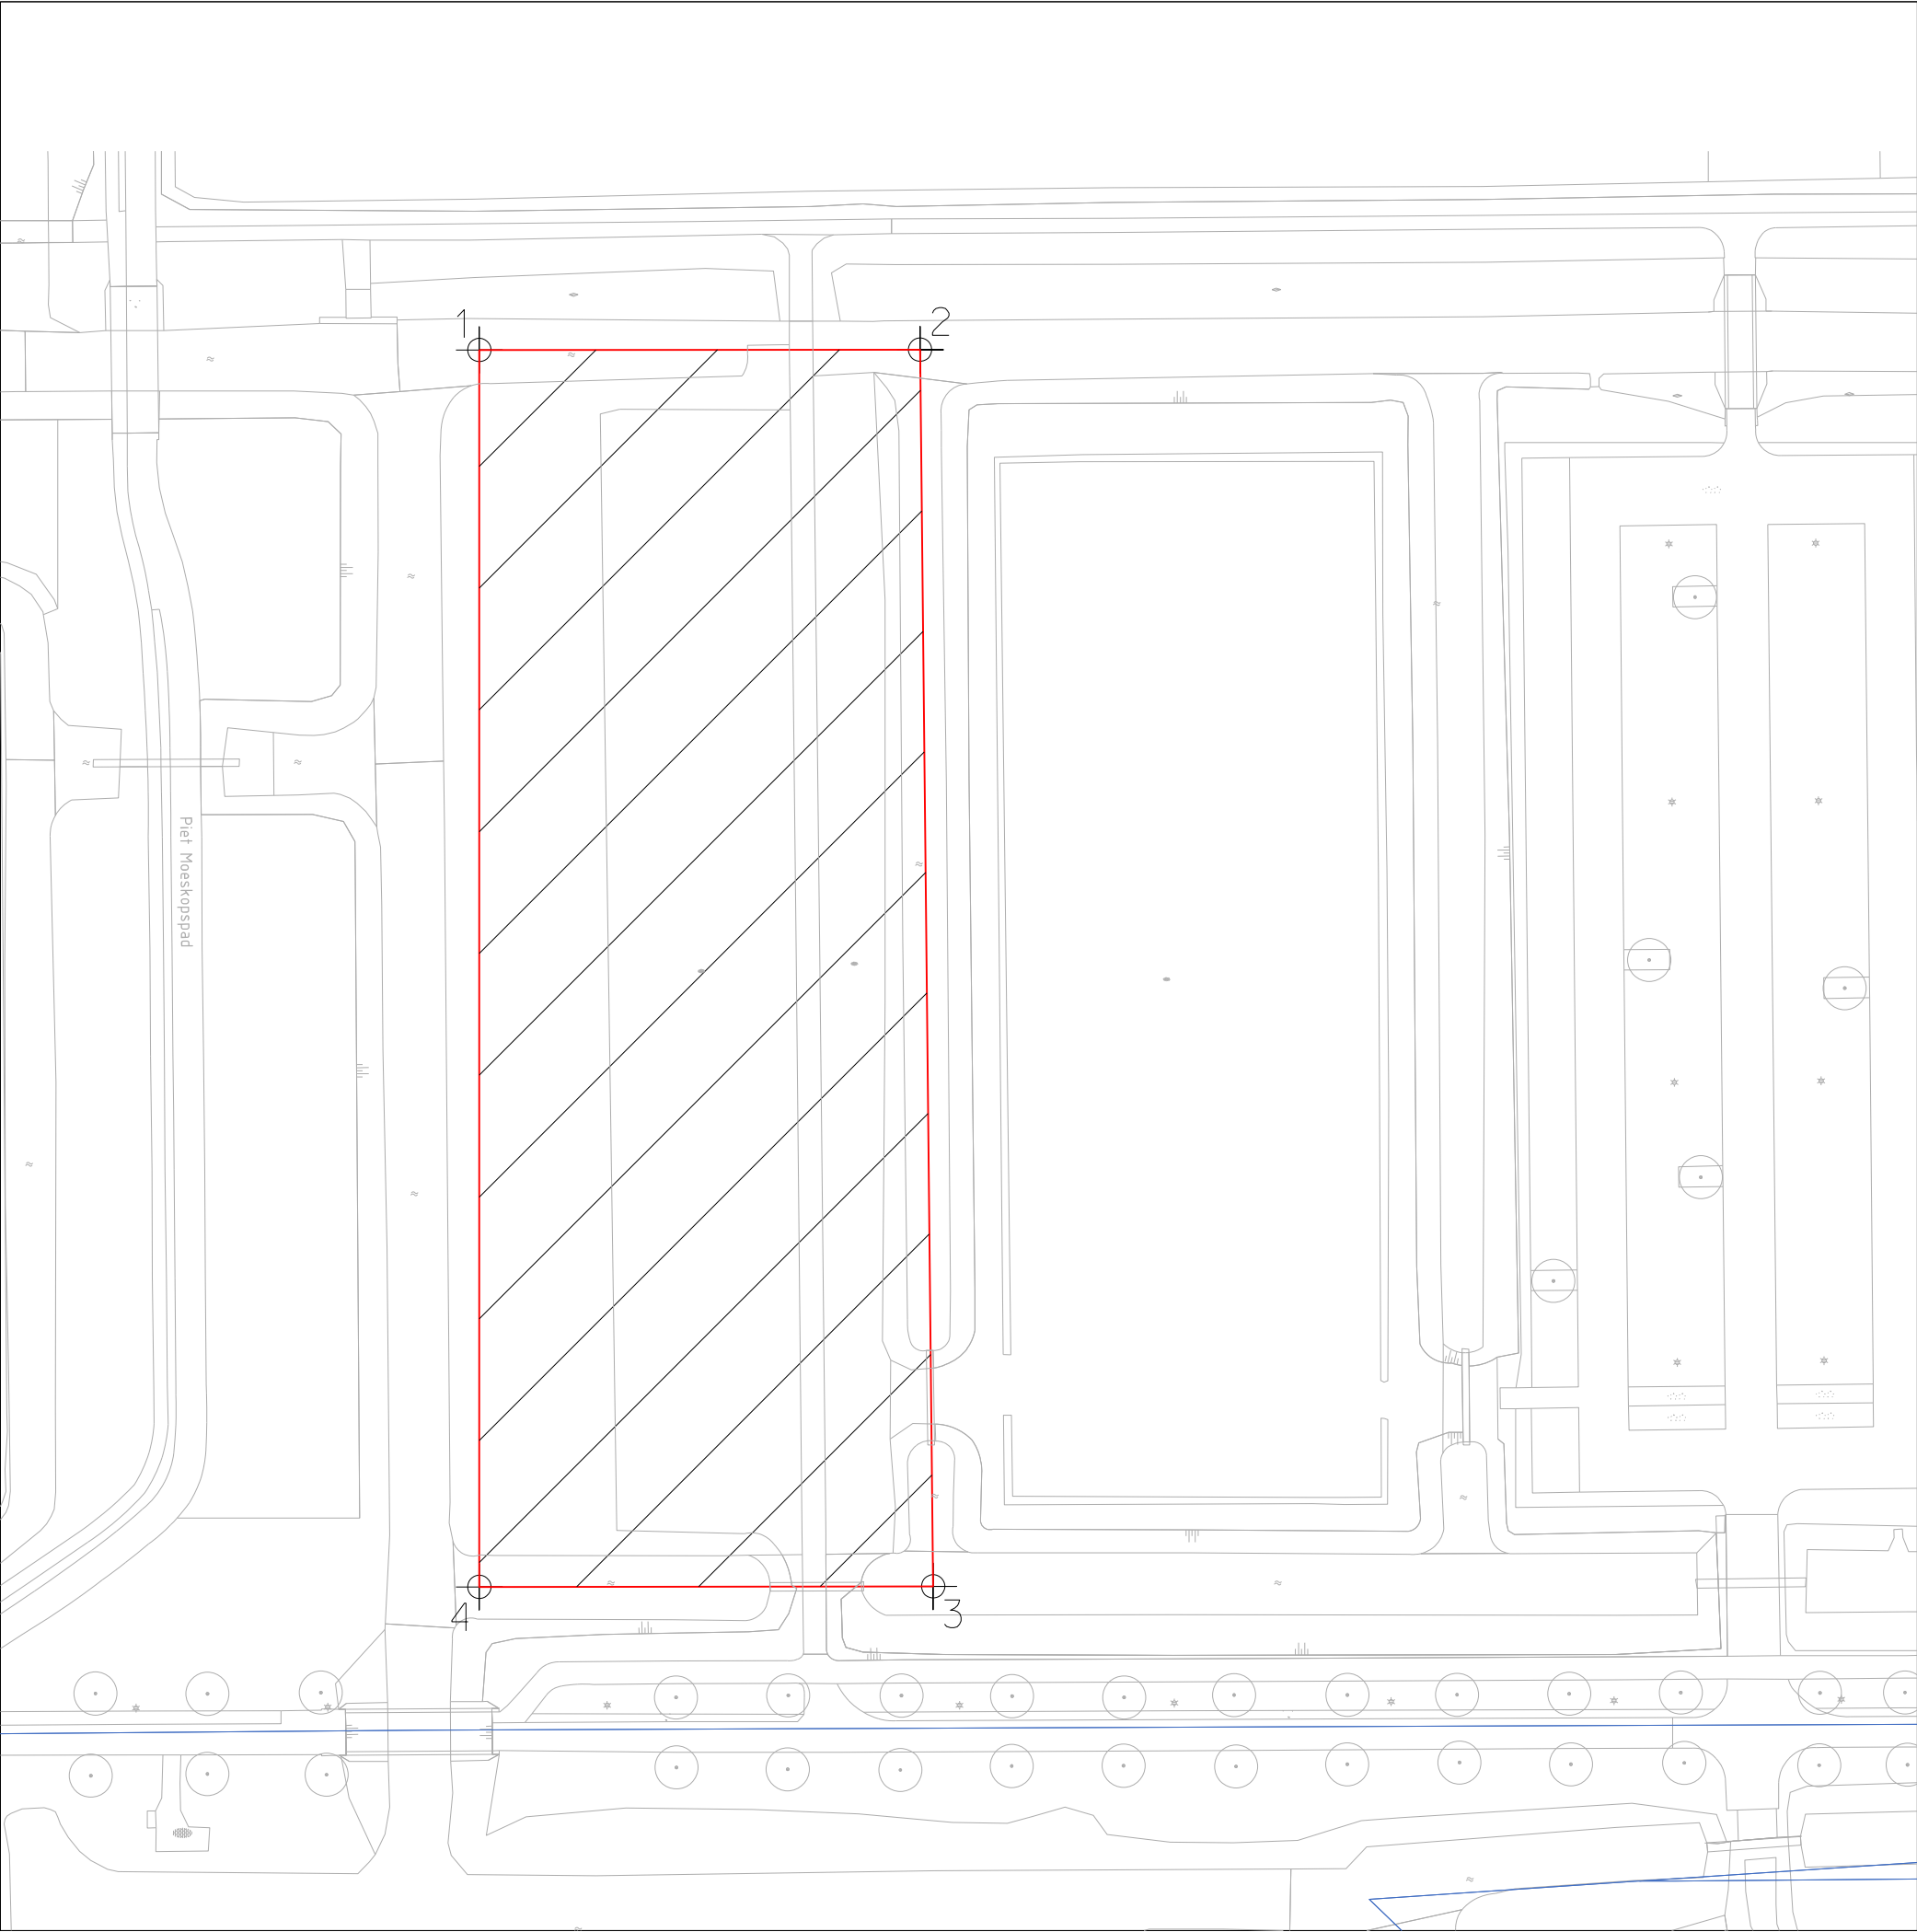

KAD. GEM. SLOTEN
SECTIE I

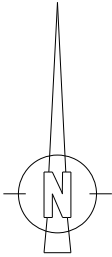

1	X=113450.6410,Y=487976.9229
2	X=113501.8460,Y=487976.9619
3	X=113503.3626,Y=487833.3454
4	X=113450.6410,Y=487833.2875

Legenda

 oppvl. 7463m2
ged. 6448



Gemeente Amsterdam
Grond en Ontwikkeling
Afdeling Erfpacht/Gronduitgifte
VAN DEZE KAART
KAN NIET GEMETEN WORDEN



Tuinen van West, Nico Broekhuizenweg
kavel 11

d.d.20-01-2023	schaal 1: 800	tek.nr. 2022-440
get. E. Klein	dos. E16226/1	