



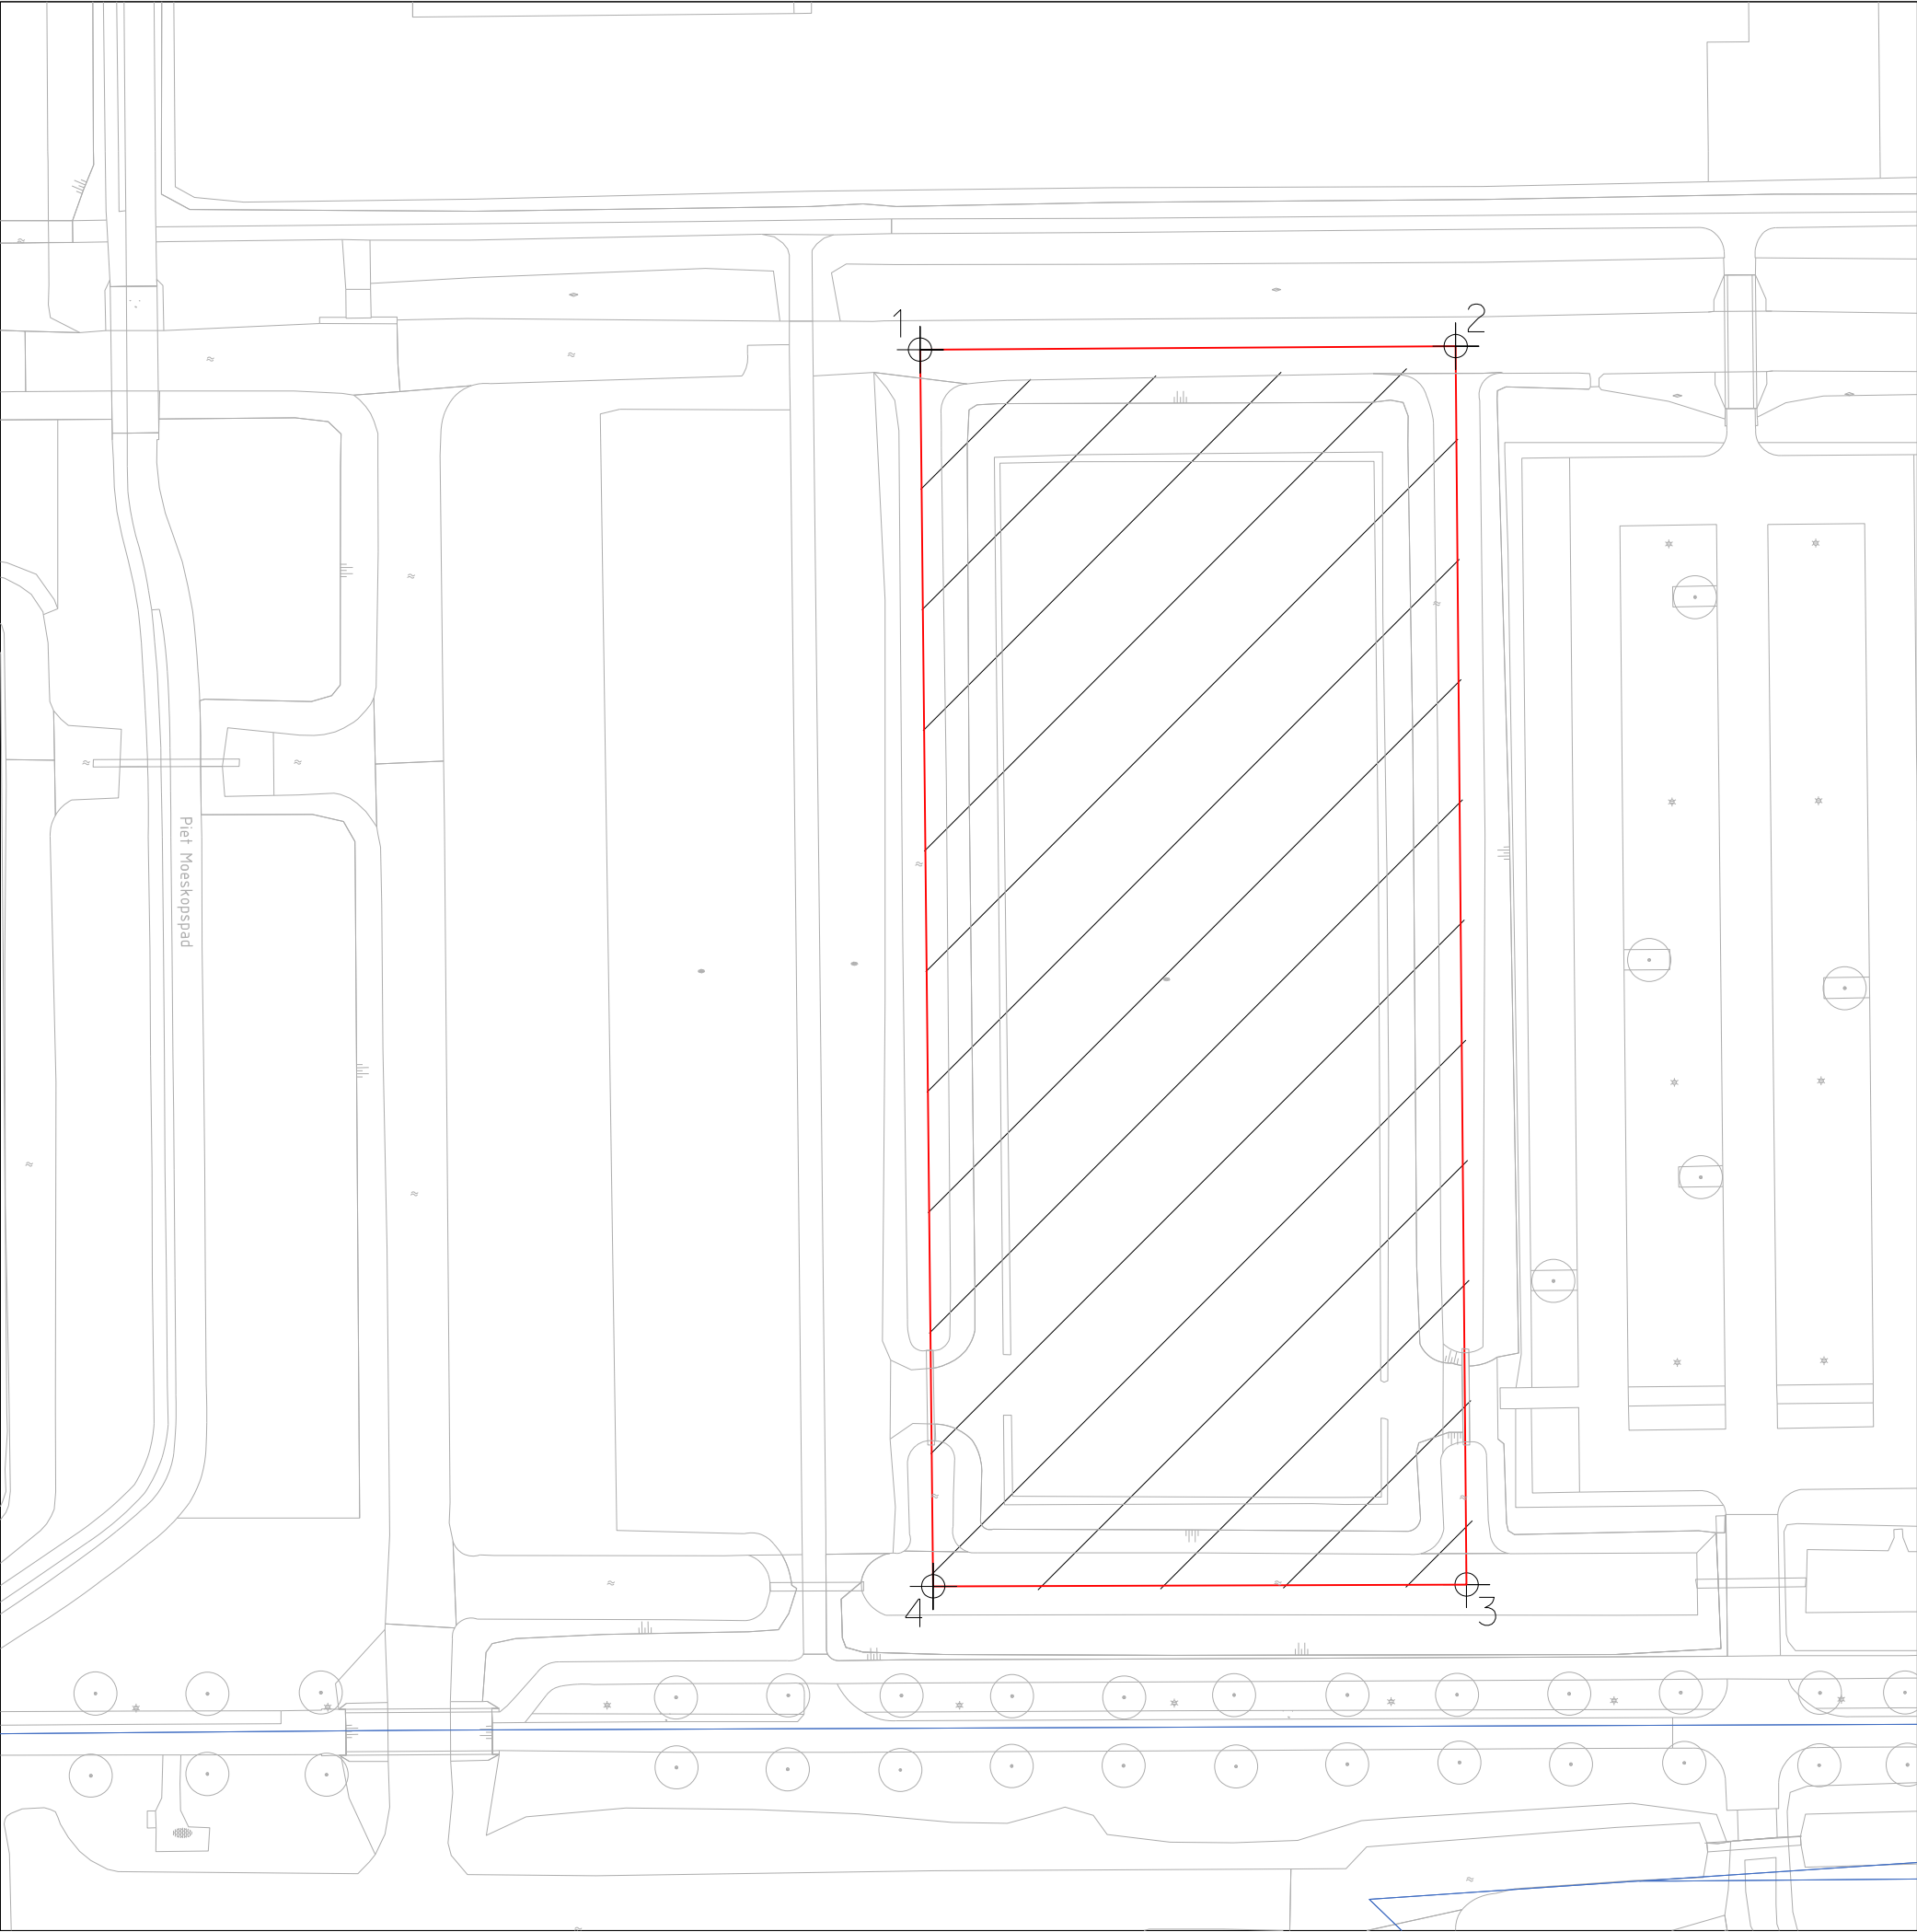

KAD. GEM. SLOTEN
SECTIE I

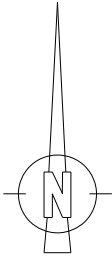

1	X=113501.8460,Y=487976.9619
2	X=113564.0723,Y=487977.3666
3	X=113565.3347,Y=487833.5642
4	X=113503.3626,Y=487833.3454

Legenda

 oppvl. 8925m²
ged. 6448



Gemeente Amsterdam
Grond en Ontwikkeling
Afdeling Erfpacht/Gronduitgifte
VAN DEZE KAART
KAN NIET GEMETEN WORDEN



Tuinen van West, Nico Broekhuizenweg kavel 12		
d.d.20-01-2023	schaal 1: 800	tek.nr. 2022-441
get. E. Klein	dos. E16565/1	