

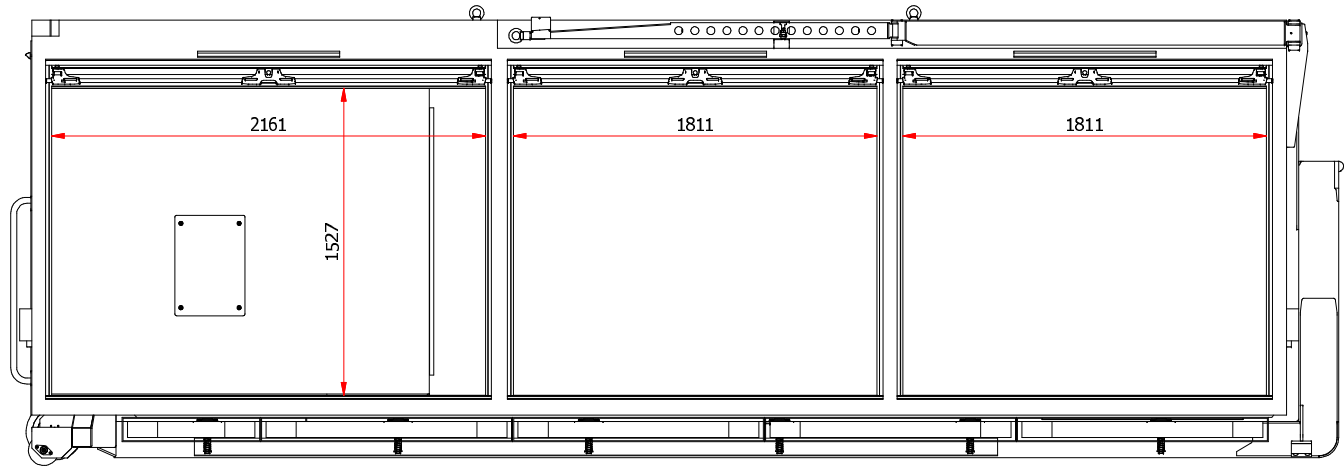
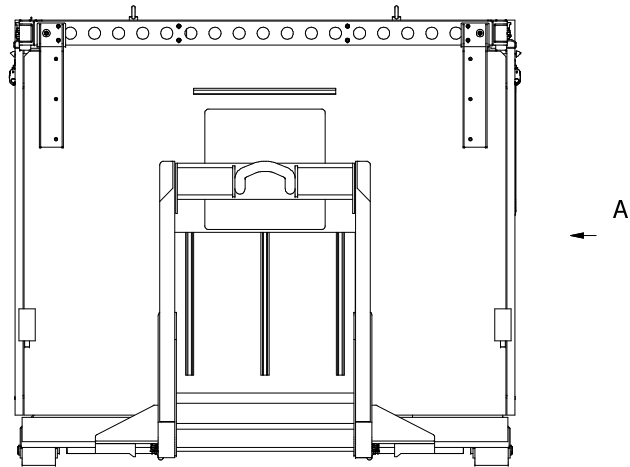


(1 : 25)

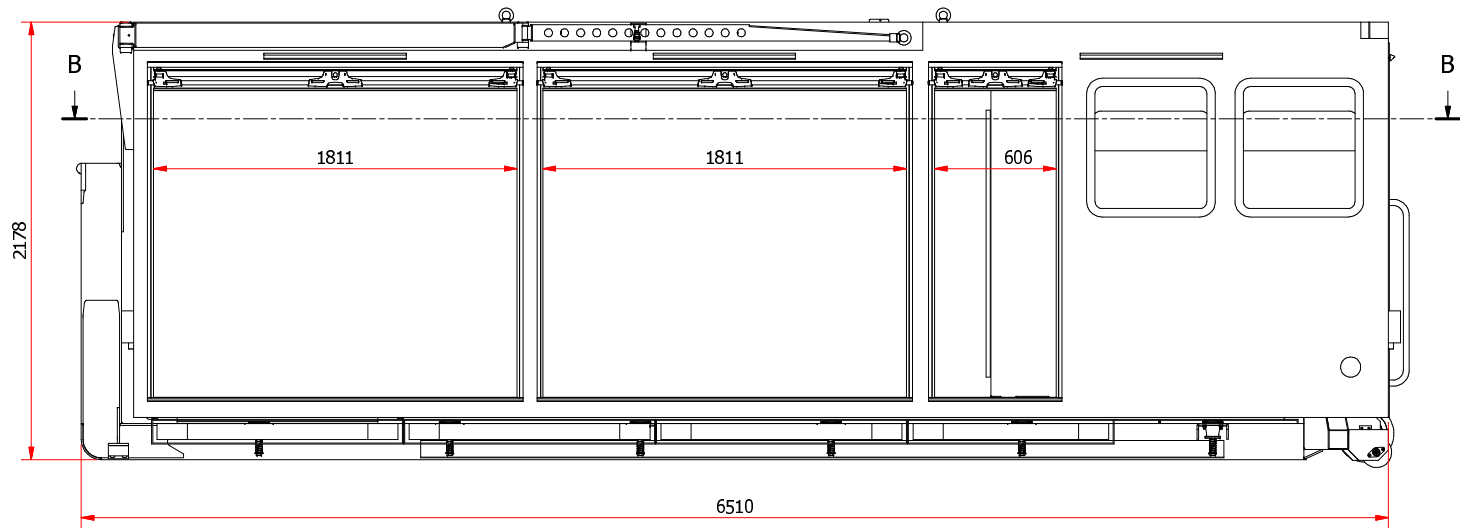

B-B (1 : 25)

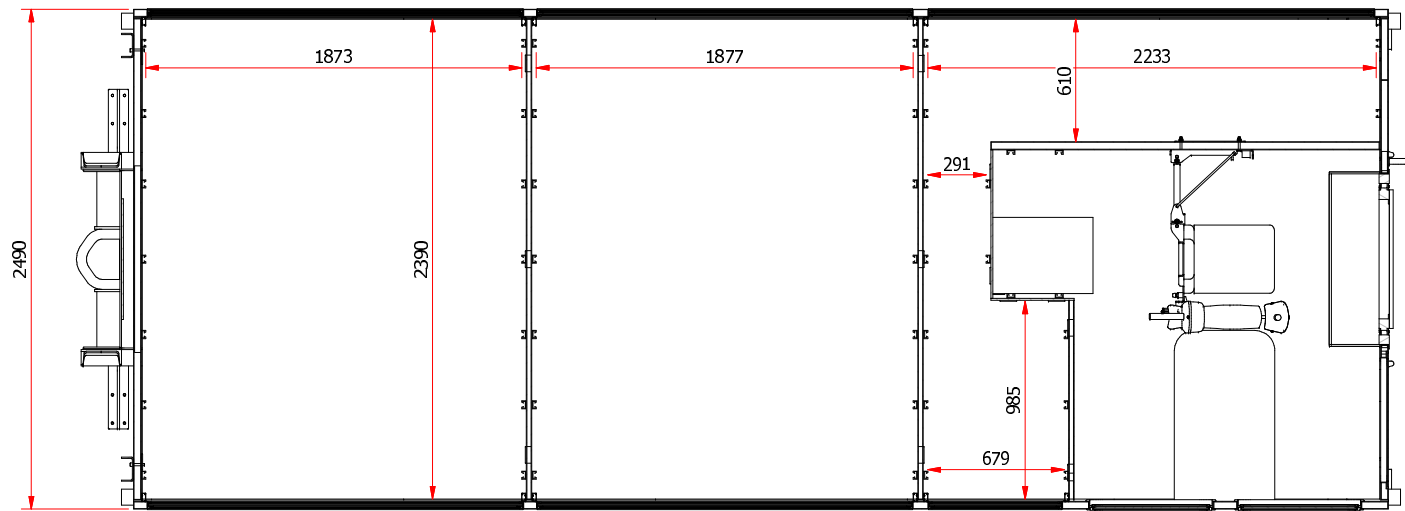

Scale: See View(s)	Projection	By ISO 1101	Unless otherwise specified: (in mm)		
Drawn: marco.menten			Welding dimensions		
Checked:			1 - 500 tol. ± 1.0 mm		
Date: 20-10-2022	ISO 1302	Dimension Tol.	Machining dimensions		
Do not scale			1 - 250 tol. ± 0.1 mm		
	Ra: μm	By ISO 1660	>250 - 500 tol. ± 0.2 mm		
TITLE: container			Remarks: 17380,3 kg		
 Copyright by law © info@hiltonengineering.nl			Size:	Drawing No:	Rev.
			A2	5143-050-000 (matehD)	

D:\VaultWorkspace\Projects\Railvoertuigen\5143 ProRail\050) Dek\5143-050-000.iam