



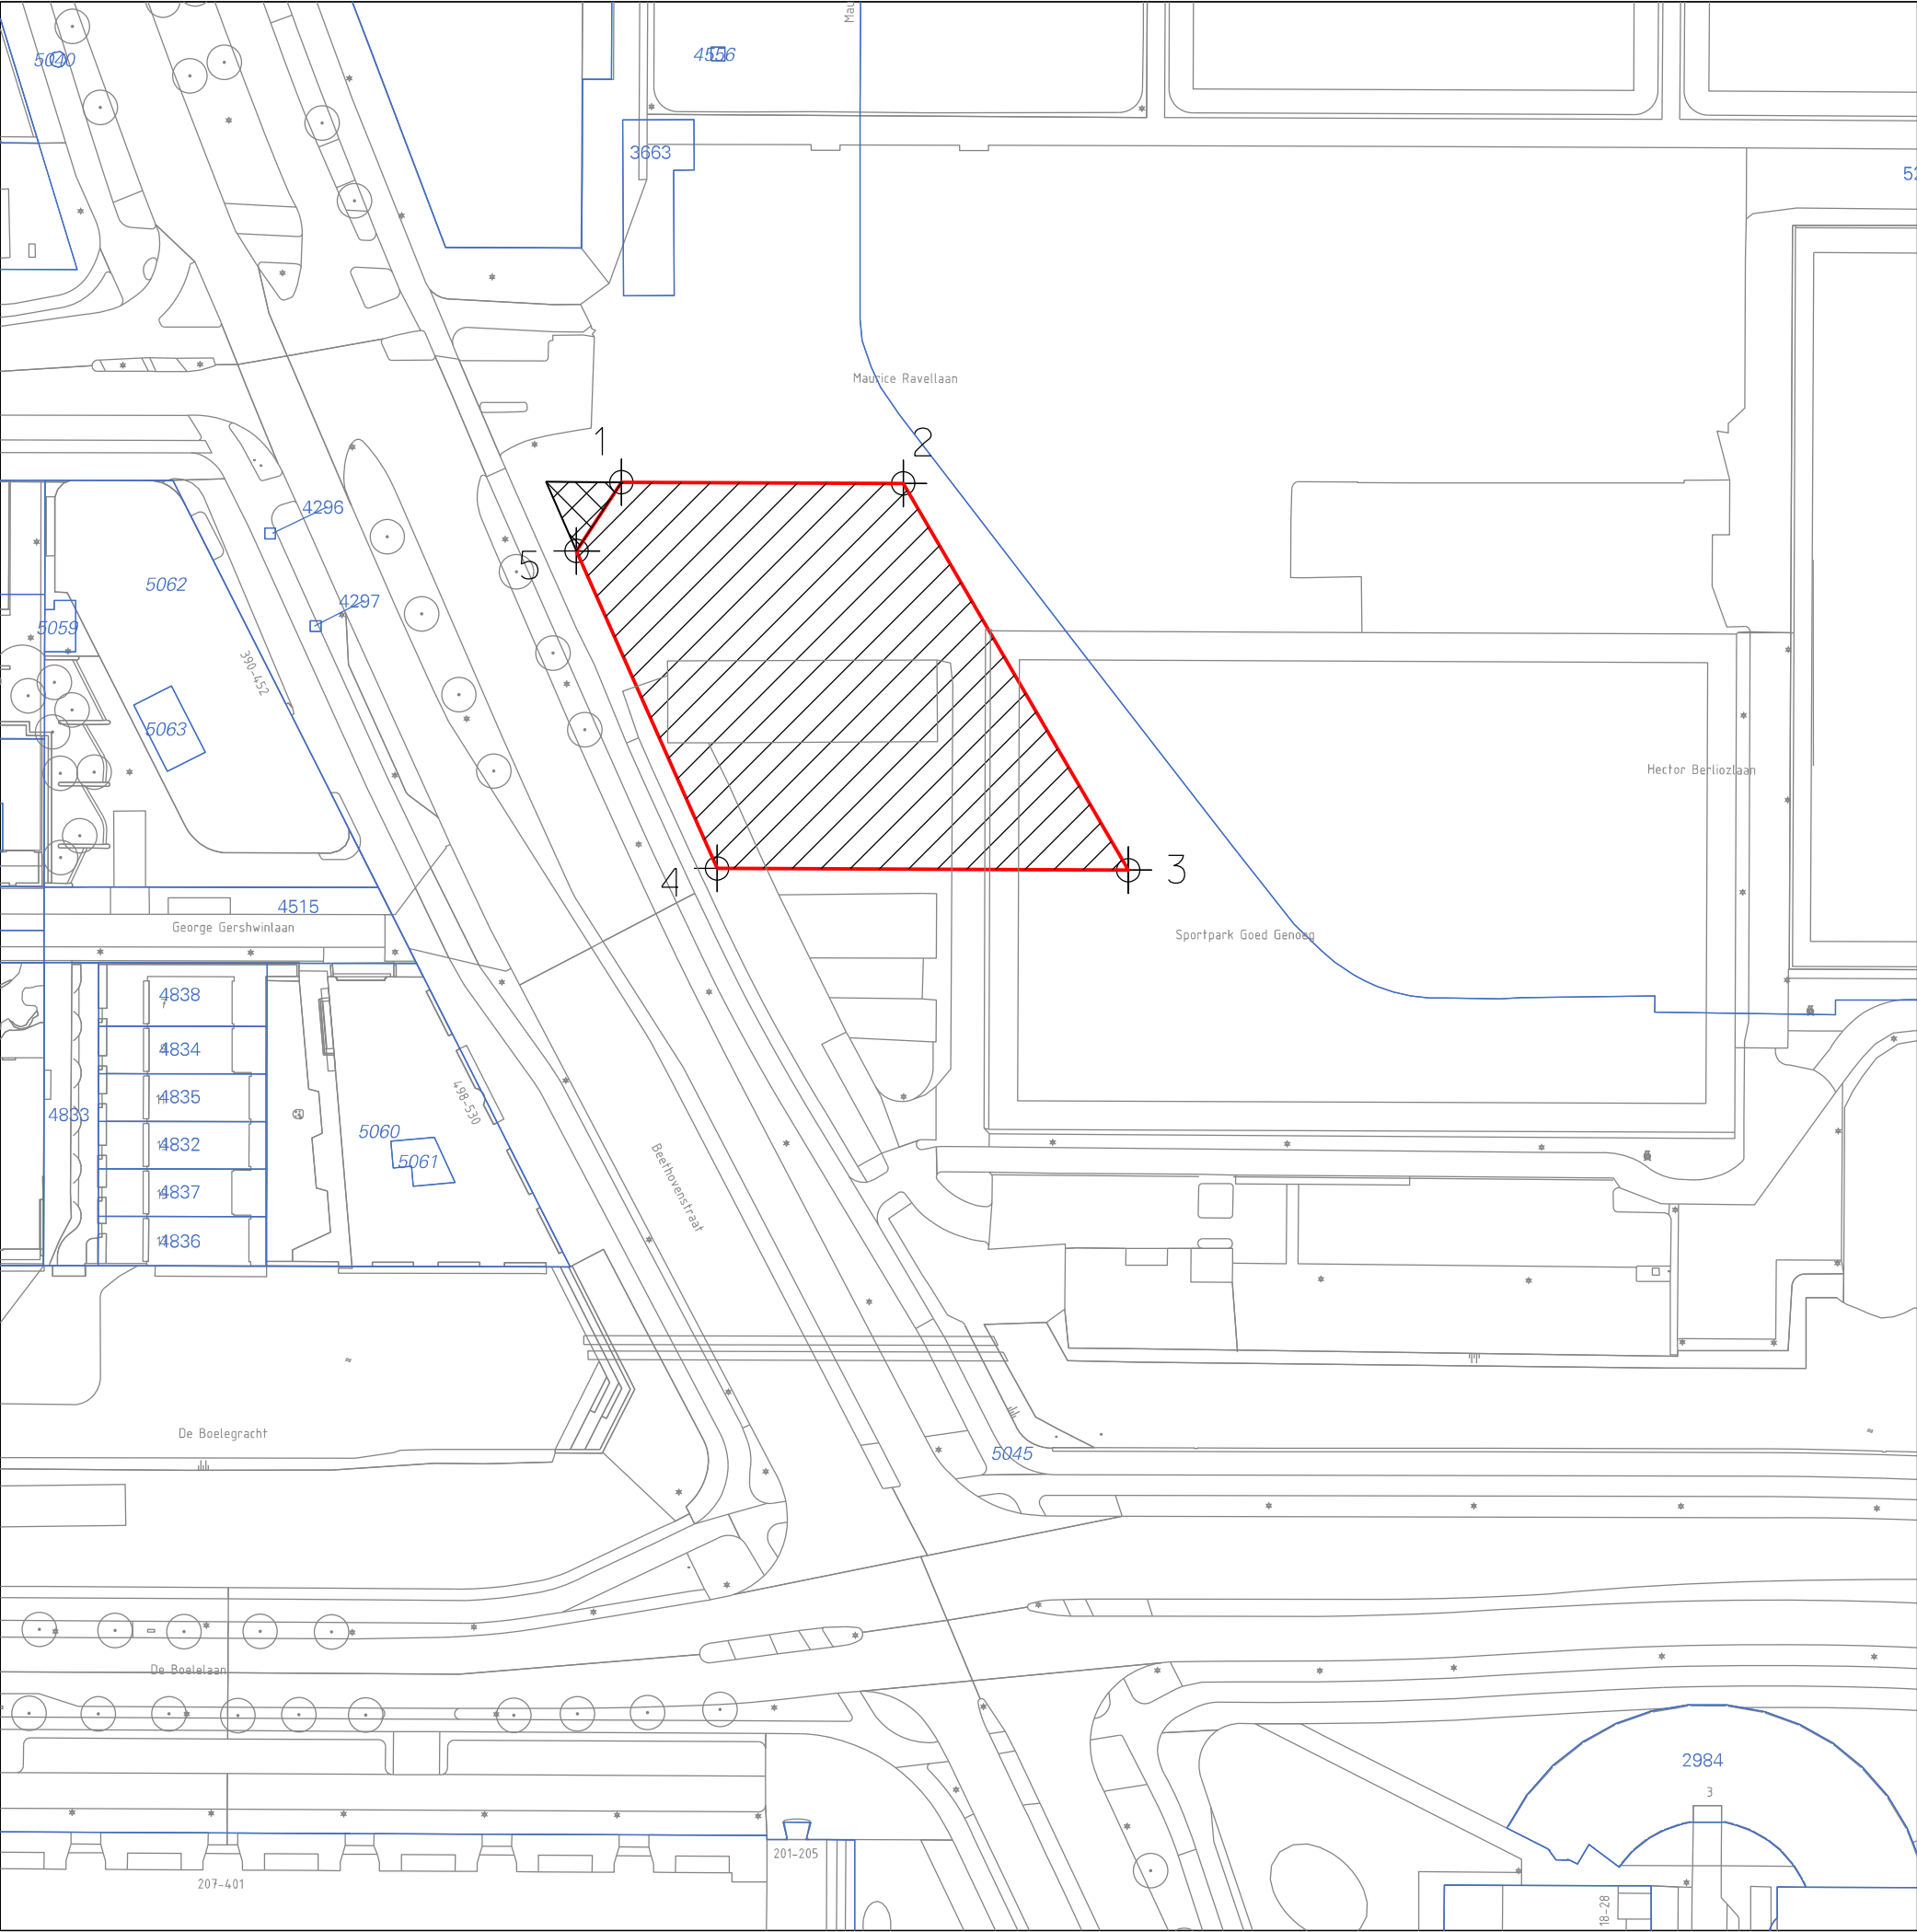

KAD. GEM. AMSTERDAM
SECTIE AK

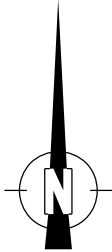

- | | |
|---|-----------------------------|
| 1 | X=120289.8240,Y=483303.5997 |
| 2 | X=120330.7468,Y=483303.4244 |
| 3 | X=120363.4219,Y=483247.2839 |
| 4 | X=120303.7205,Y=483247.5397 |
| 5 | X=120283.3042,Y=483293.6276 |

LEGENDA

- | | |
|--|--|
| | oppvl. 3070 m2
ged.5045 |
| | overbouwing - oppvl. 55 m2
ged.5045 |

Gemeente Amsterdam
Grond en Ontwikkeling
Afdeling Erfpacht/Gronduitgifte

VAN DEZE KAART
KAN NIET GEMETEN WORDEN

m

m

m

m

Zuidas Ravel Ontwikkelveld 2 kavel D		
d.d.02-02-2023	schaal 1: 500	tek.nr. 2022-483
get. RBleek	dos.E 16558/1	