
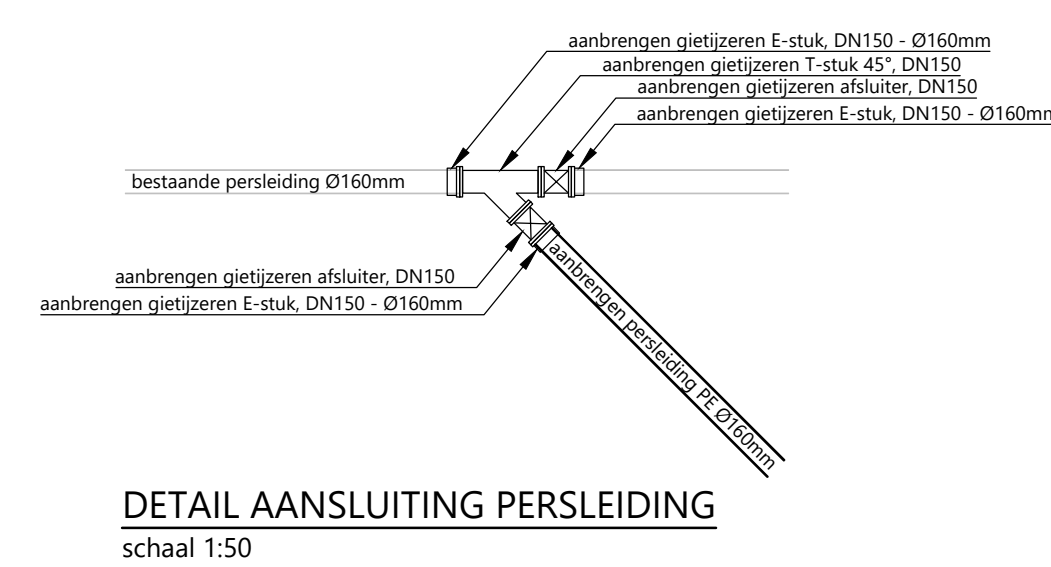
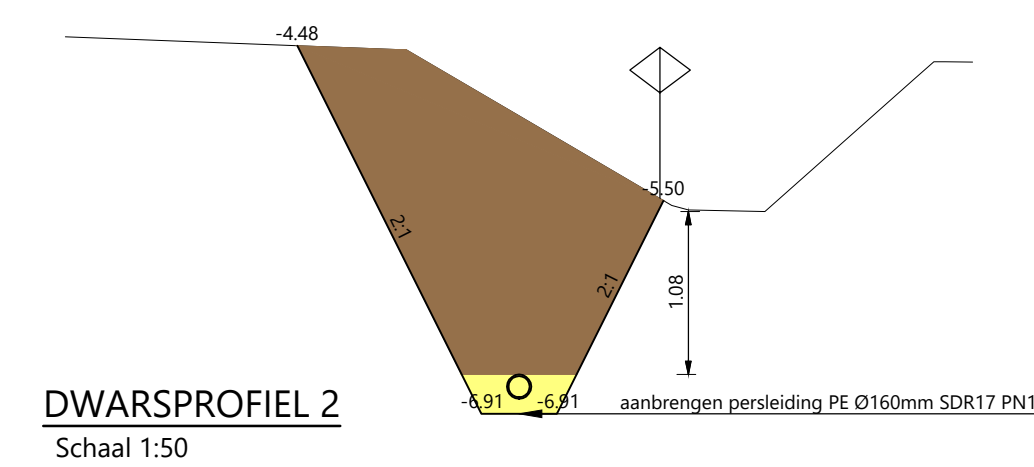
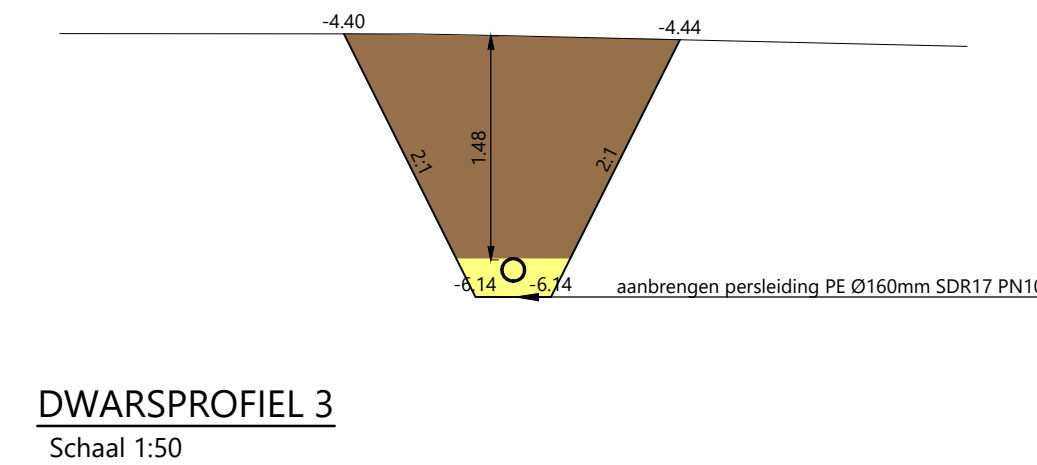


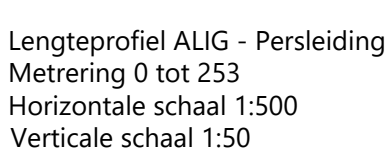

- LEGENDA :**
- | | |
|--|---|
| | aanbrengen persleiding PE Ø160mm SDR17 PN10 |
| | aanbrengen gestuurde boring PE Ø160mm SDR17 PN10 |
| 4.  | aanbrengen getrokken bochtstuk PE 45 graden, SDR17, R=0,56 (3,5D) |
| 5.  | aanbrengen getrokken bochtstuk PE 90 graden, SDR17, R=0,56 (3,5D) |

- LEGENDA K&L**
- | | |
|---|----------------|
|  | persleiding |
|  | laagspanning |
|  | middenspanning |
|  | gas lage druk |
|  | gas hoge druk |
|  | data |
|  | water |