
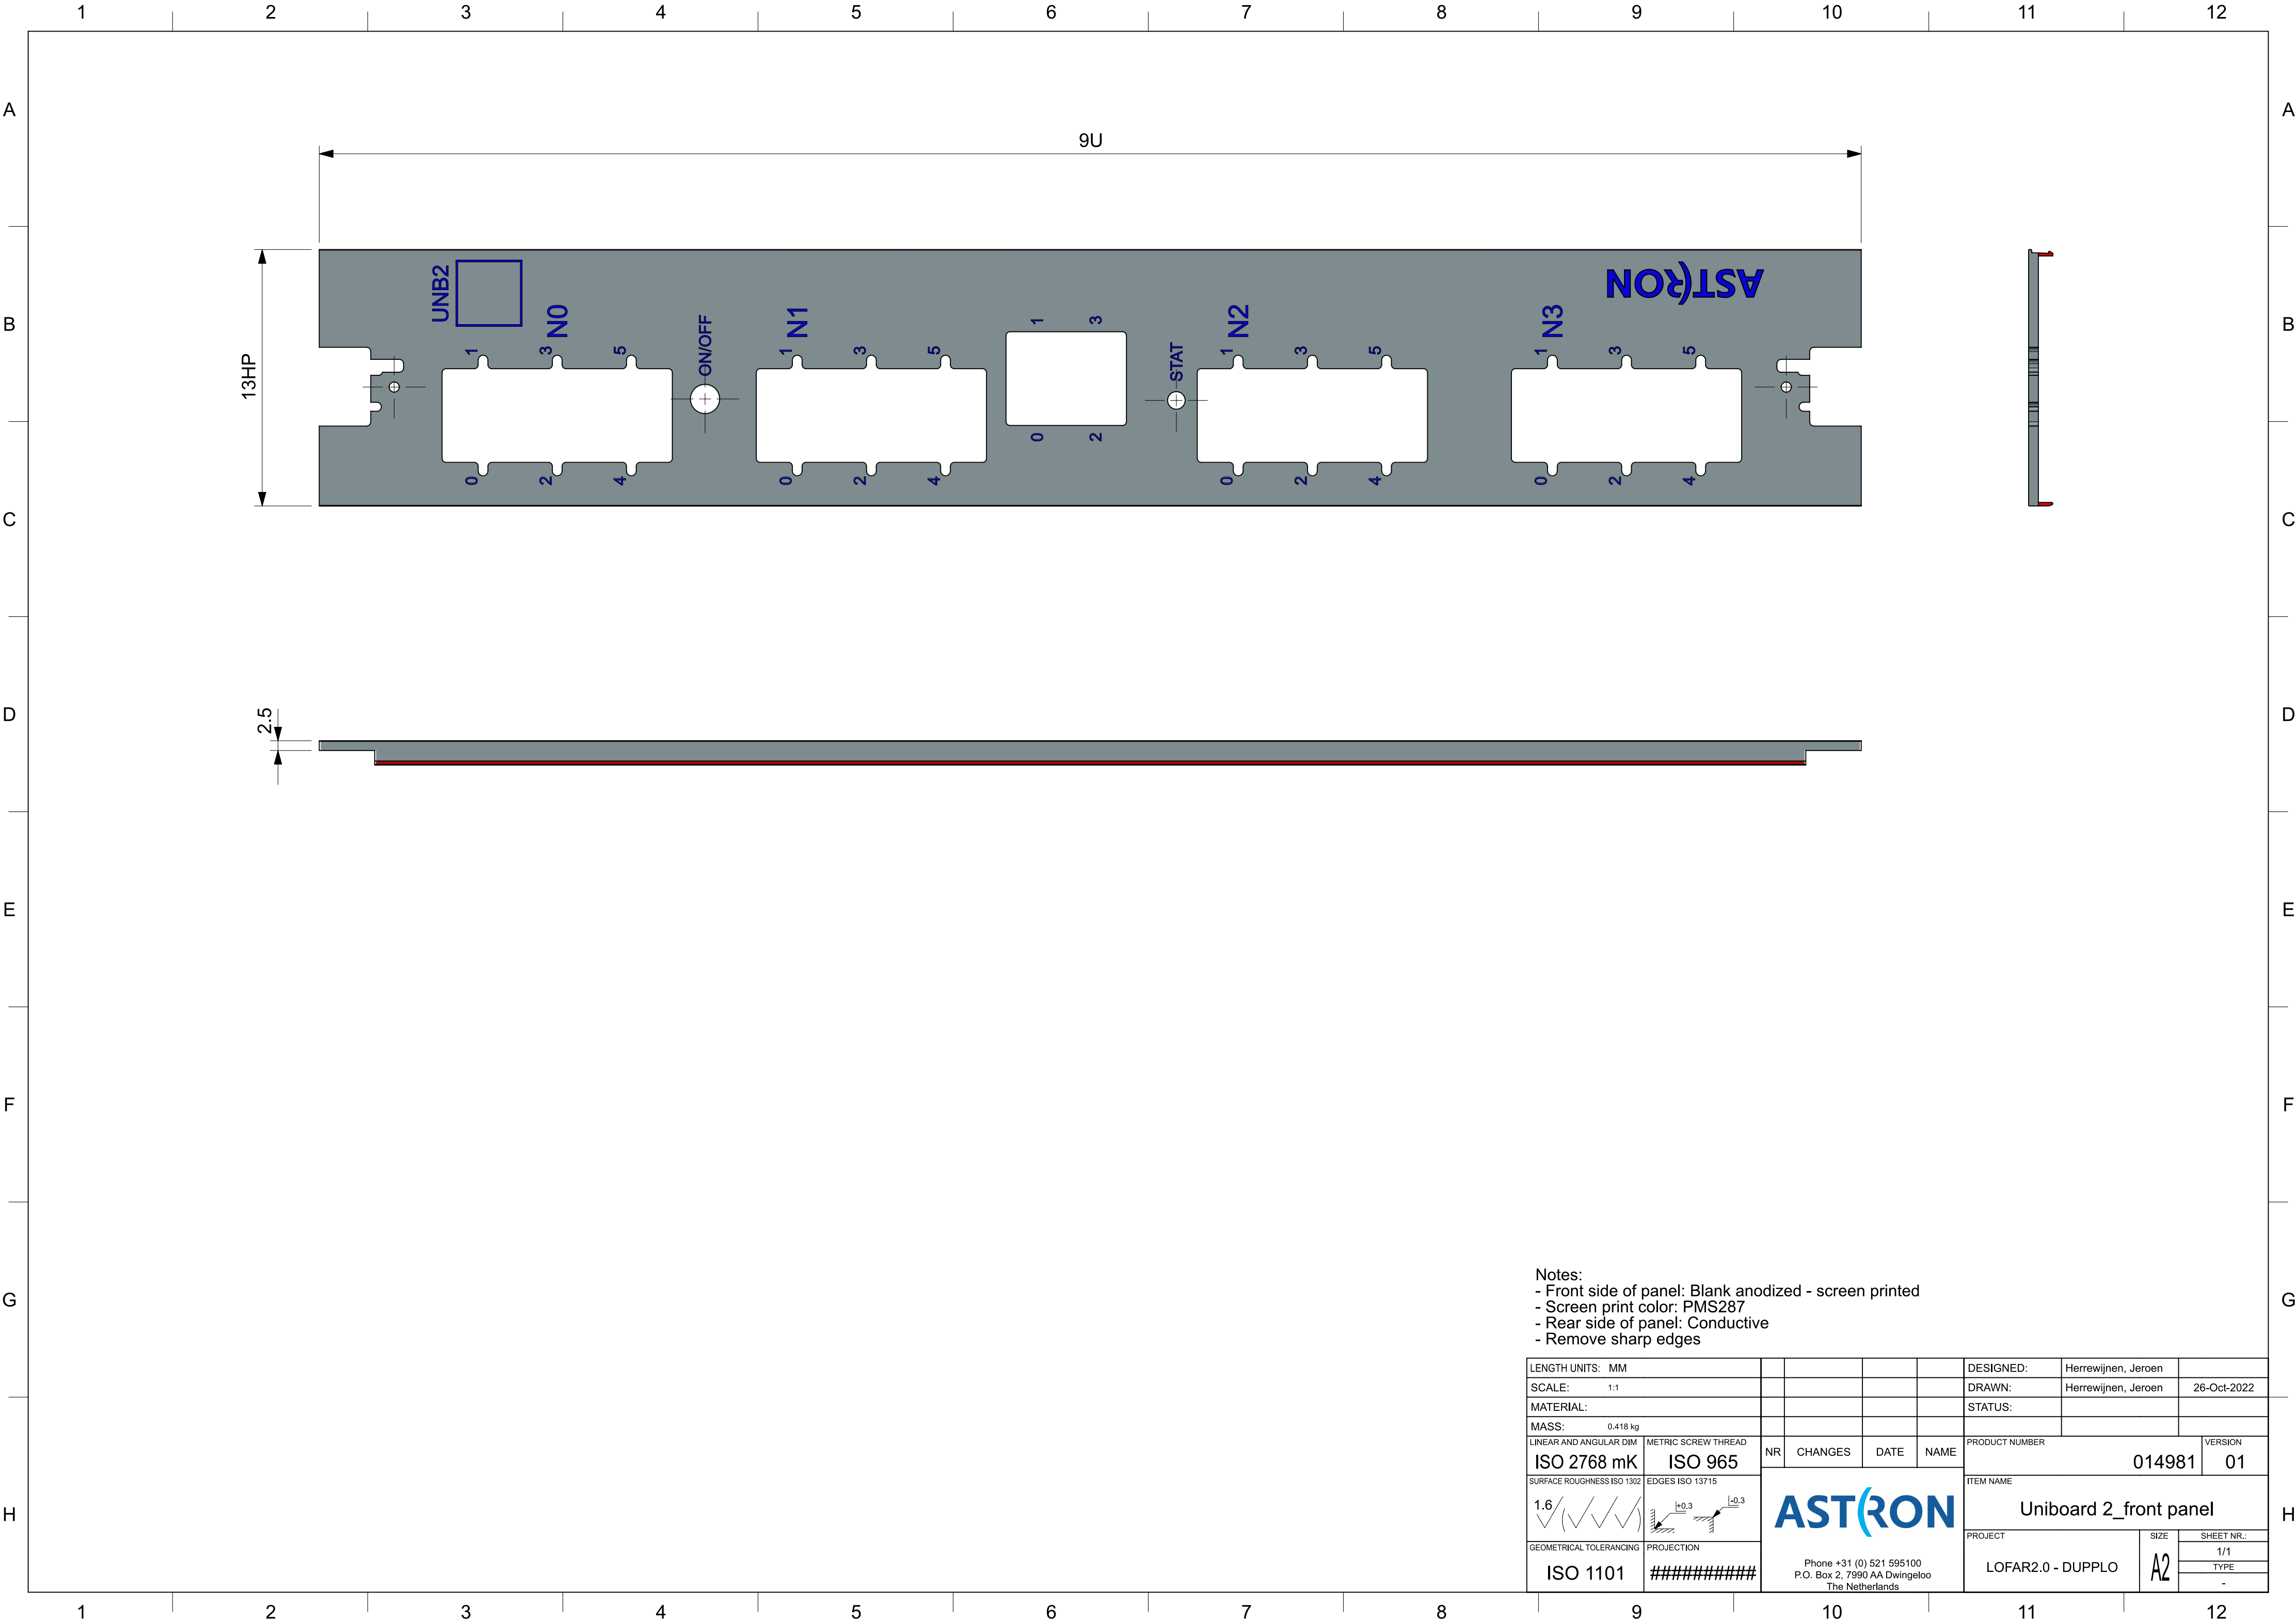


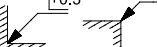

Notes:
- Front side of panel: Blank anodized - screen printed
- Screen print color: PMS287
- Rear side of panel: Conductive
- Remove sharp edges

LENGTH UNITS: MM						DESIGNED:	Herrewijnen, Jeroen			
SCALE: 1:1						DRAWN:	Herrewijnen, Jeroen		26-Oct-2022	
MATERIAL:						STATUS:				
MASS: 0.418 kg										
LINEAR AND ANGULAR DIM	METRIC SCREW THREAD	NR	CHANGES	DATE	NAME	PRODUCT NUMBER			VERSION	
ISO 2768 mK	ISO 965					014981			01	
SURFACE ROUGHNESS ISO 1302	EDGES ISO 13715	ASTRON Phone +31 (0) 521 595100 P.O. Box 2, 7990 AA Dwingeloo The Netherlands				ITEM NAME				
1.6 						Uniboard 2_front panel				
GEOMETRICAL TOLERANCING	PROJECTION					PROJECT		SIZE	SHEET NR.:	
ISO 1101	#####					LOFAR2.0 - DUPPLO		A2	1/1	
								TYPE		
								-		