


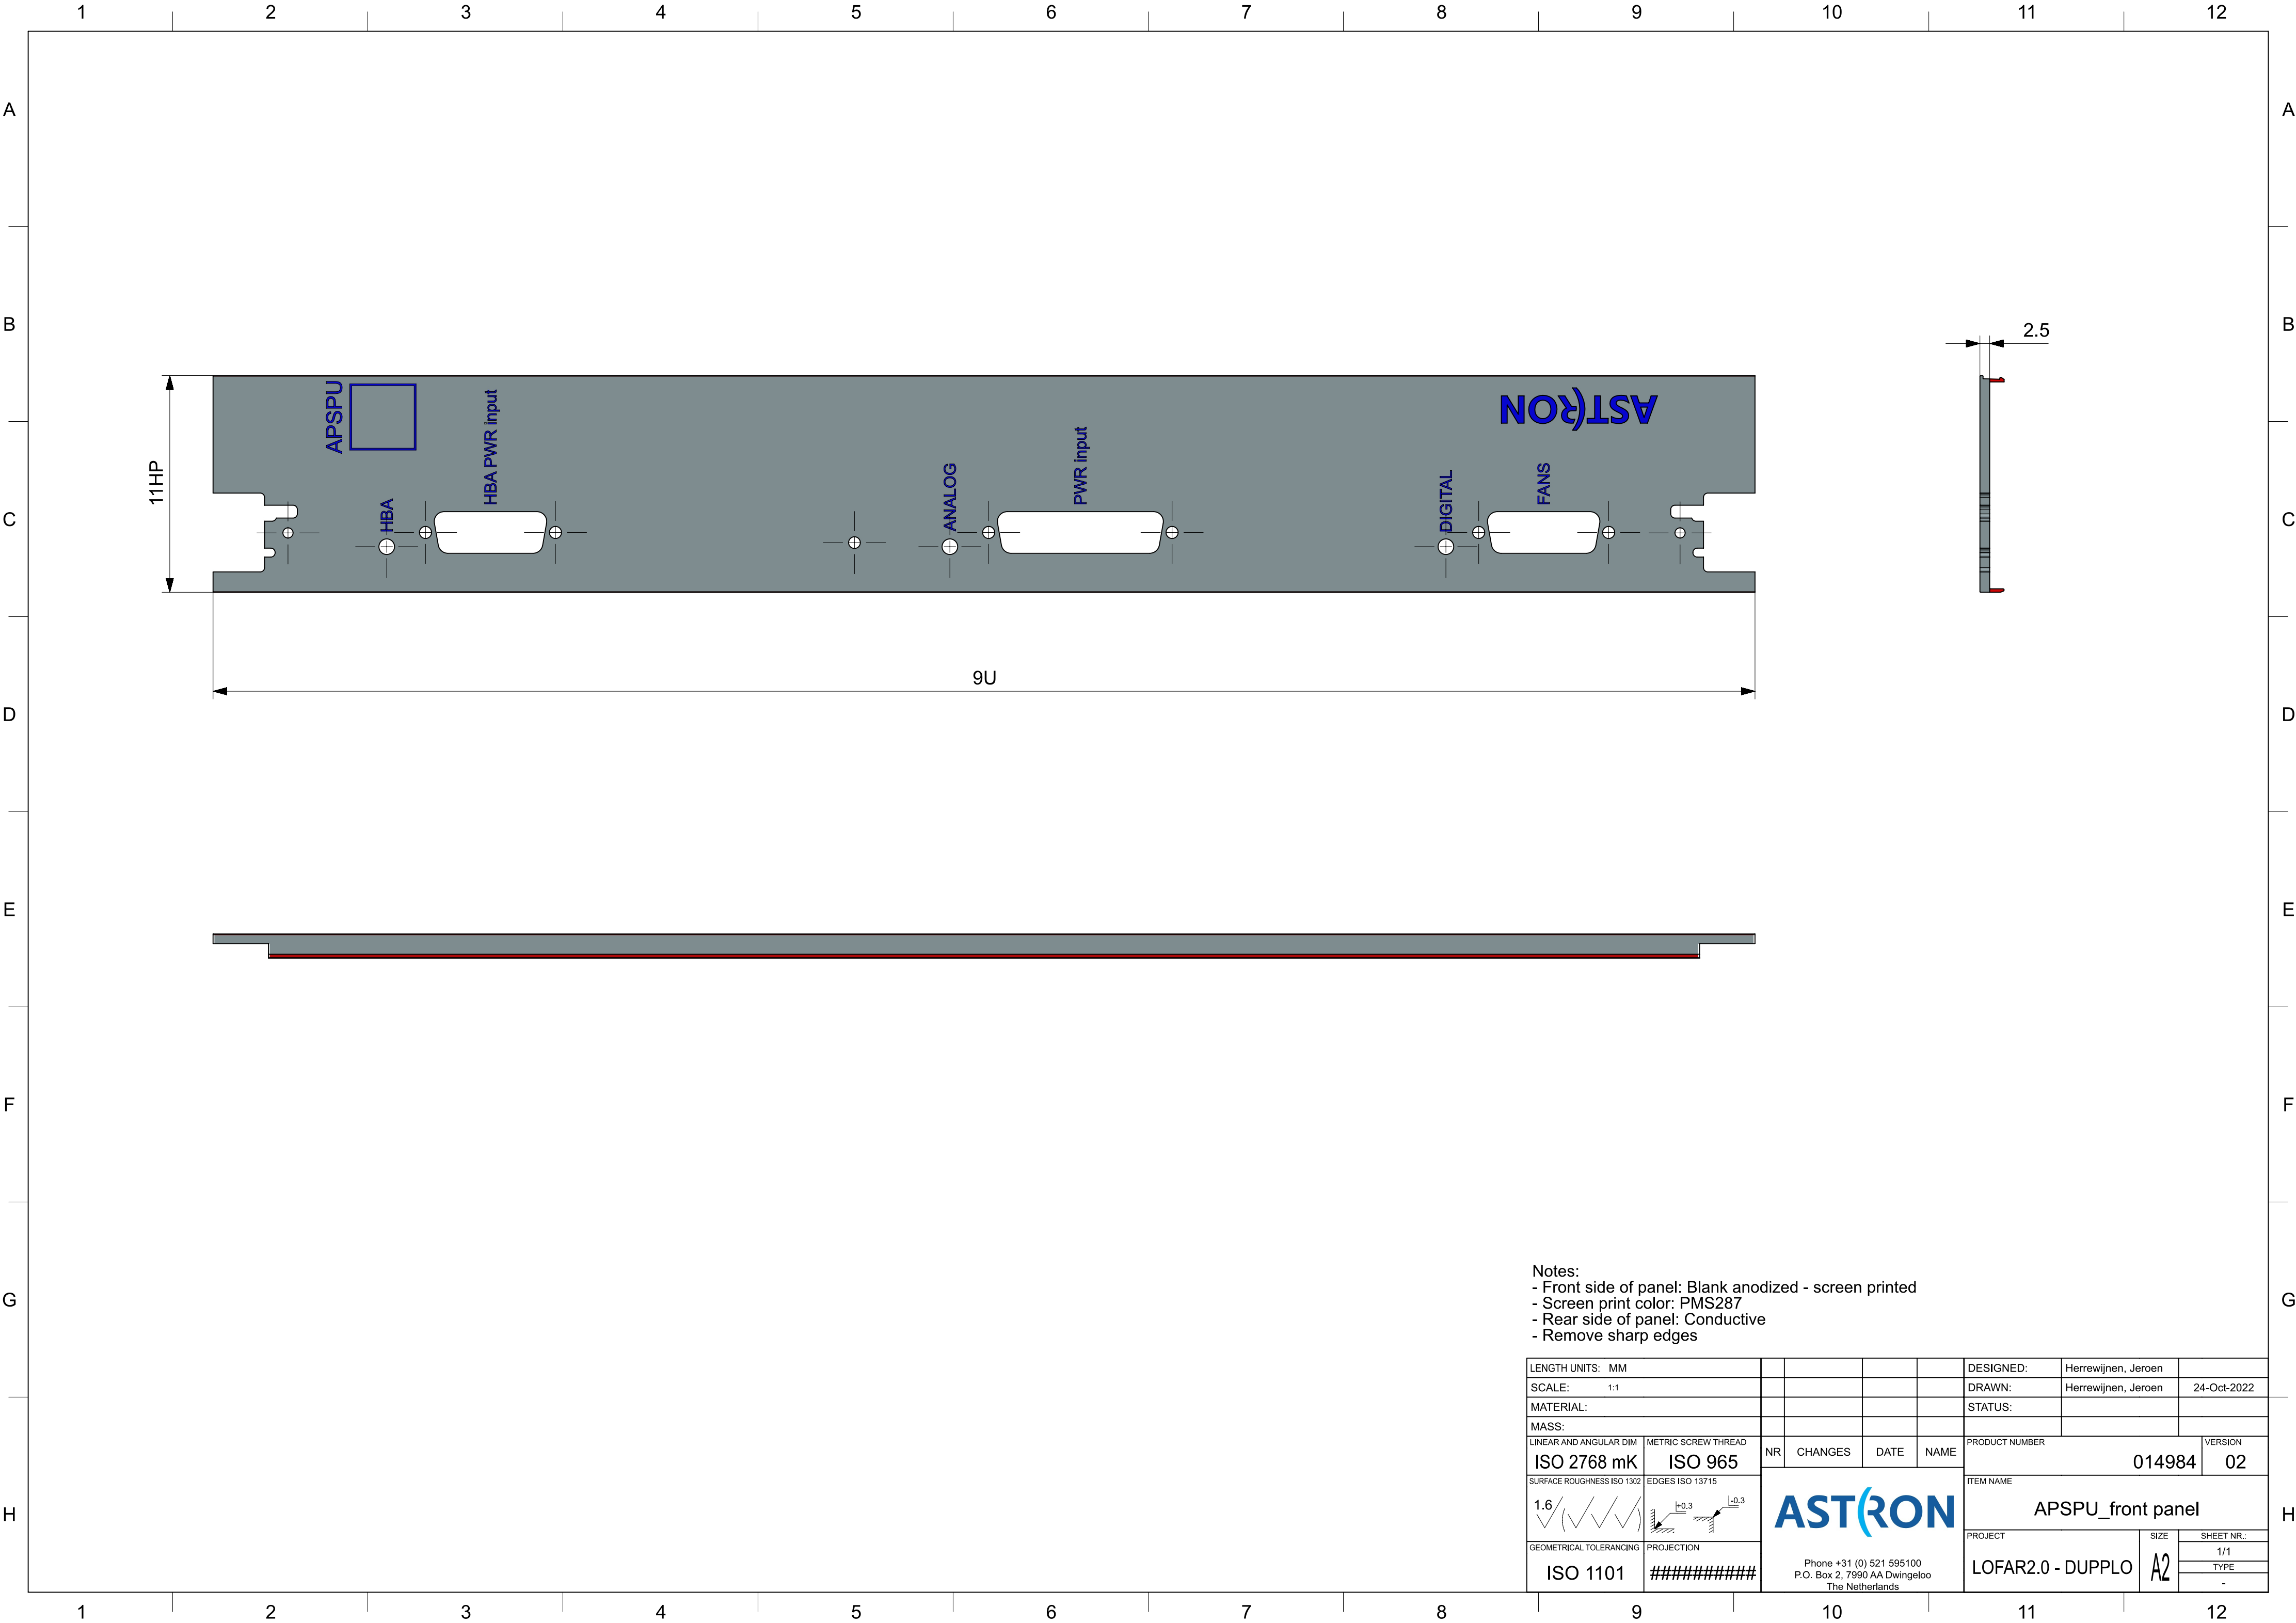

Notes:
- Front side of panel: Blank anodized - screen printed
- Screen print color: PMS287
- Rear side of panel: Conductive
- Remove sharp edges

LENGTH UNITS: MM						DESIGNED:	Herrewijnen, Jeroen		
SCALE: 1:1						DRAWN:	Herrewijnen, Jeroen		24-Oct-2022
MATERIAL:						STATUS:			
MASS:									
LINEAR AND ANGULAR DIM		NR	CHANGES	DATE	NAME	PRODUCT NUMBER		014984	VERSION
ISO 2768 mK									02
SURFACE ROUGHNESS ISO 1302						ITEM NAME			
1.6						APSPU_front panel			
GEOMETRICAL TOLERANCING						PROJECT		LOFAR2.0 - DUPPLO	SIZE
ISO 1101									1/1
									TYPE
									-



Phone +31 (0) 521 595100
P.O. Box 2, 7990 AA Dwingeloo
The Netherlands