

1

2

3

4

A

A

B

B

C

C

D


D

E

E


F

F

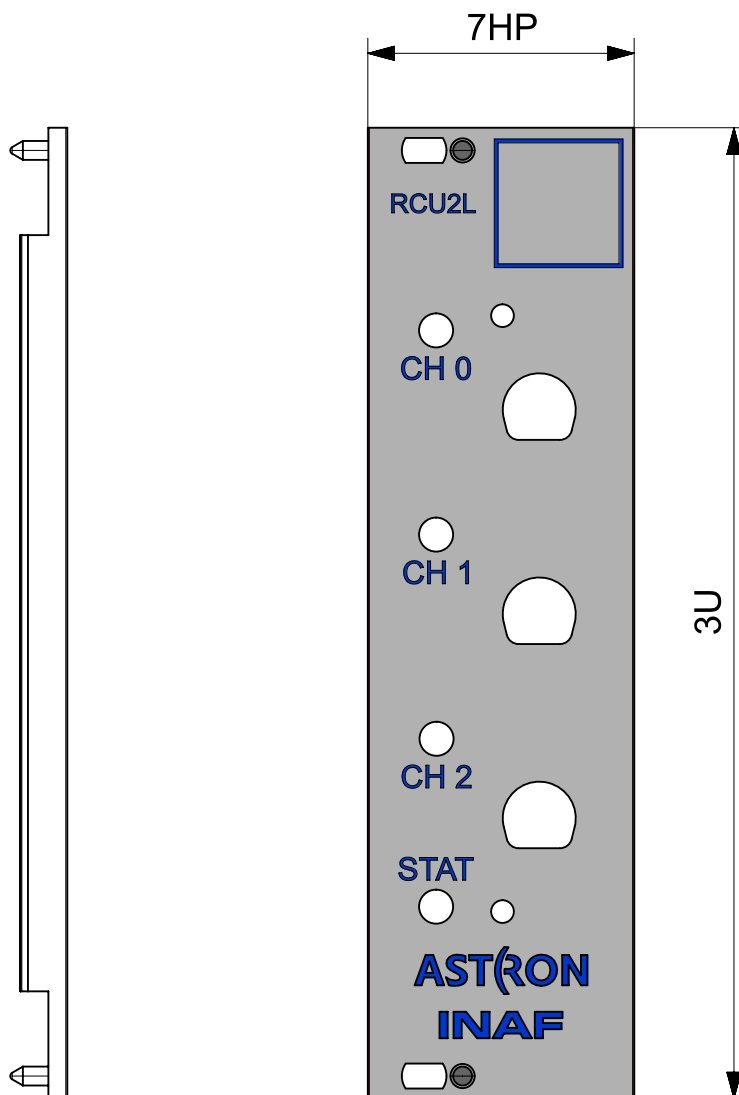

Notes:

- Front side of panel: Blank anodized - screen printed
- Screen print color: PMS287
- Rear side of panel: Conductive
- Remove sharp edges

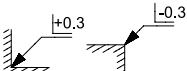LENGTH UNITS: MM						DESIGNED:	Herrewijnen, Jeroen		
SCALE: 1:1						DRAWN:	Herrewijnen, Jeroen		24-Oct-2022
MATERIAL:						STATUS:			
MASS: 0.086 kg									
LINEAR AND ANGULAR DIM	METRIC SCREW THREAD	NR	CHANGES	DATE	NAME	PRODUCT NUMBER			VERSION
ISO 2768 mK	ISO 965					014987			02
SURFACE ROUGHNESS ISO 1302	EDGES ISO 13715					ITEM NAME			
1.6 		ASTRON Phone +31 (0) 521 595100 P.O. Box 2, 7990 AA Dwingeloo The Netherlands			RCU2L_front panel				
GEOMETRICAL TOLERANCING	PROJECTION				PROJECT		SIZE	SHEET NR.:	
ISO 1101	#####				LOFAR2.0 - DUPPLO		A4	1/1	
								TYPE	-

1

2

3

4