
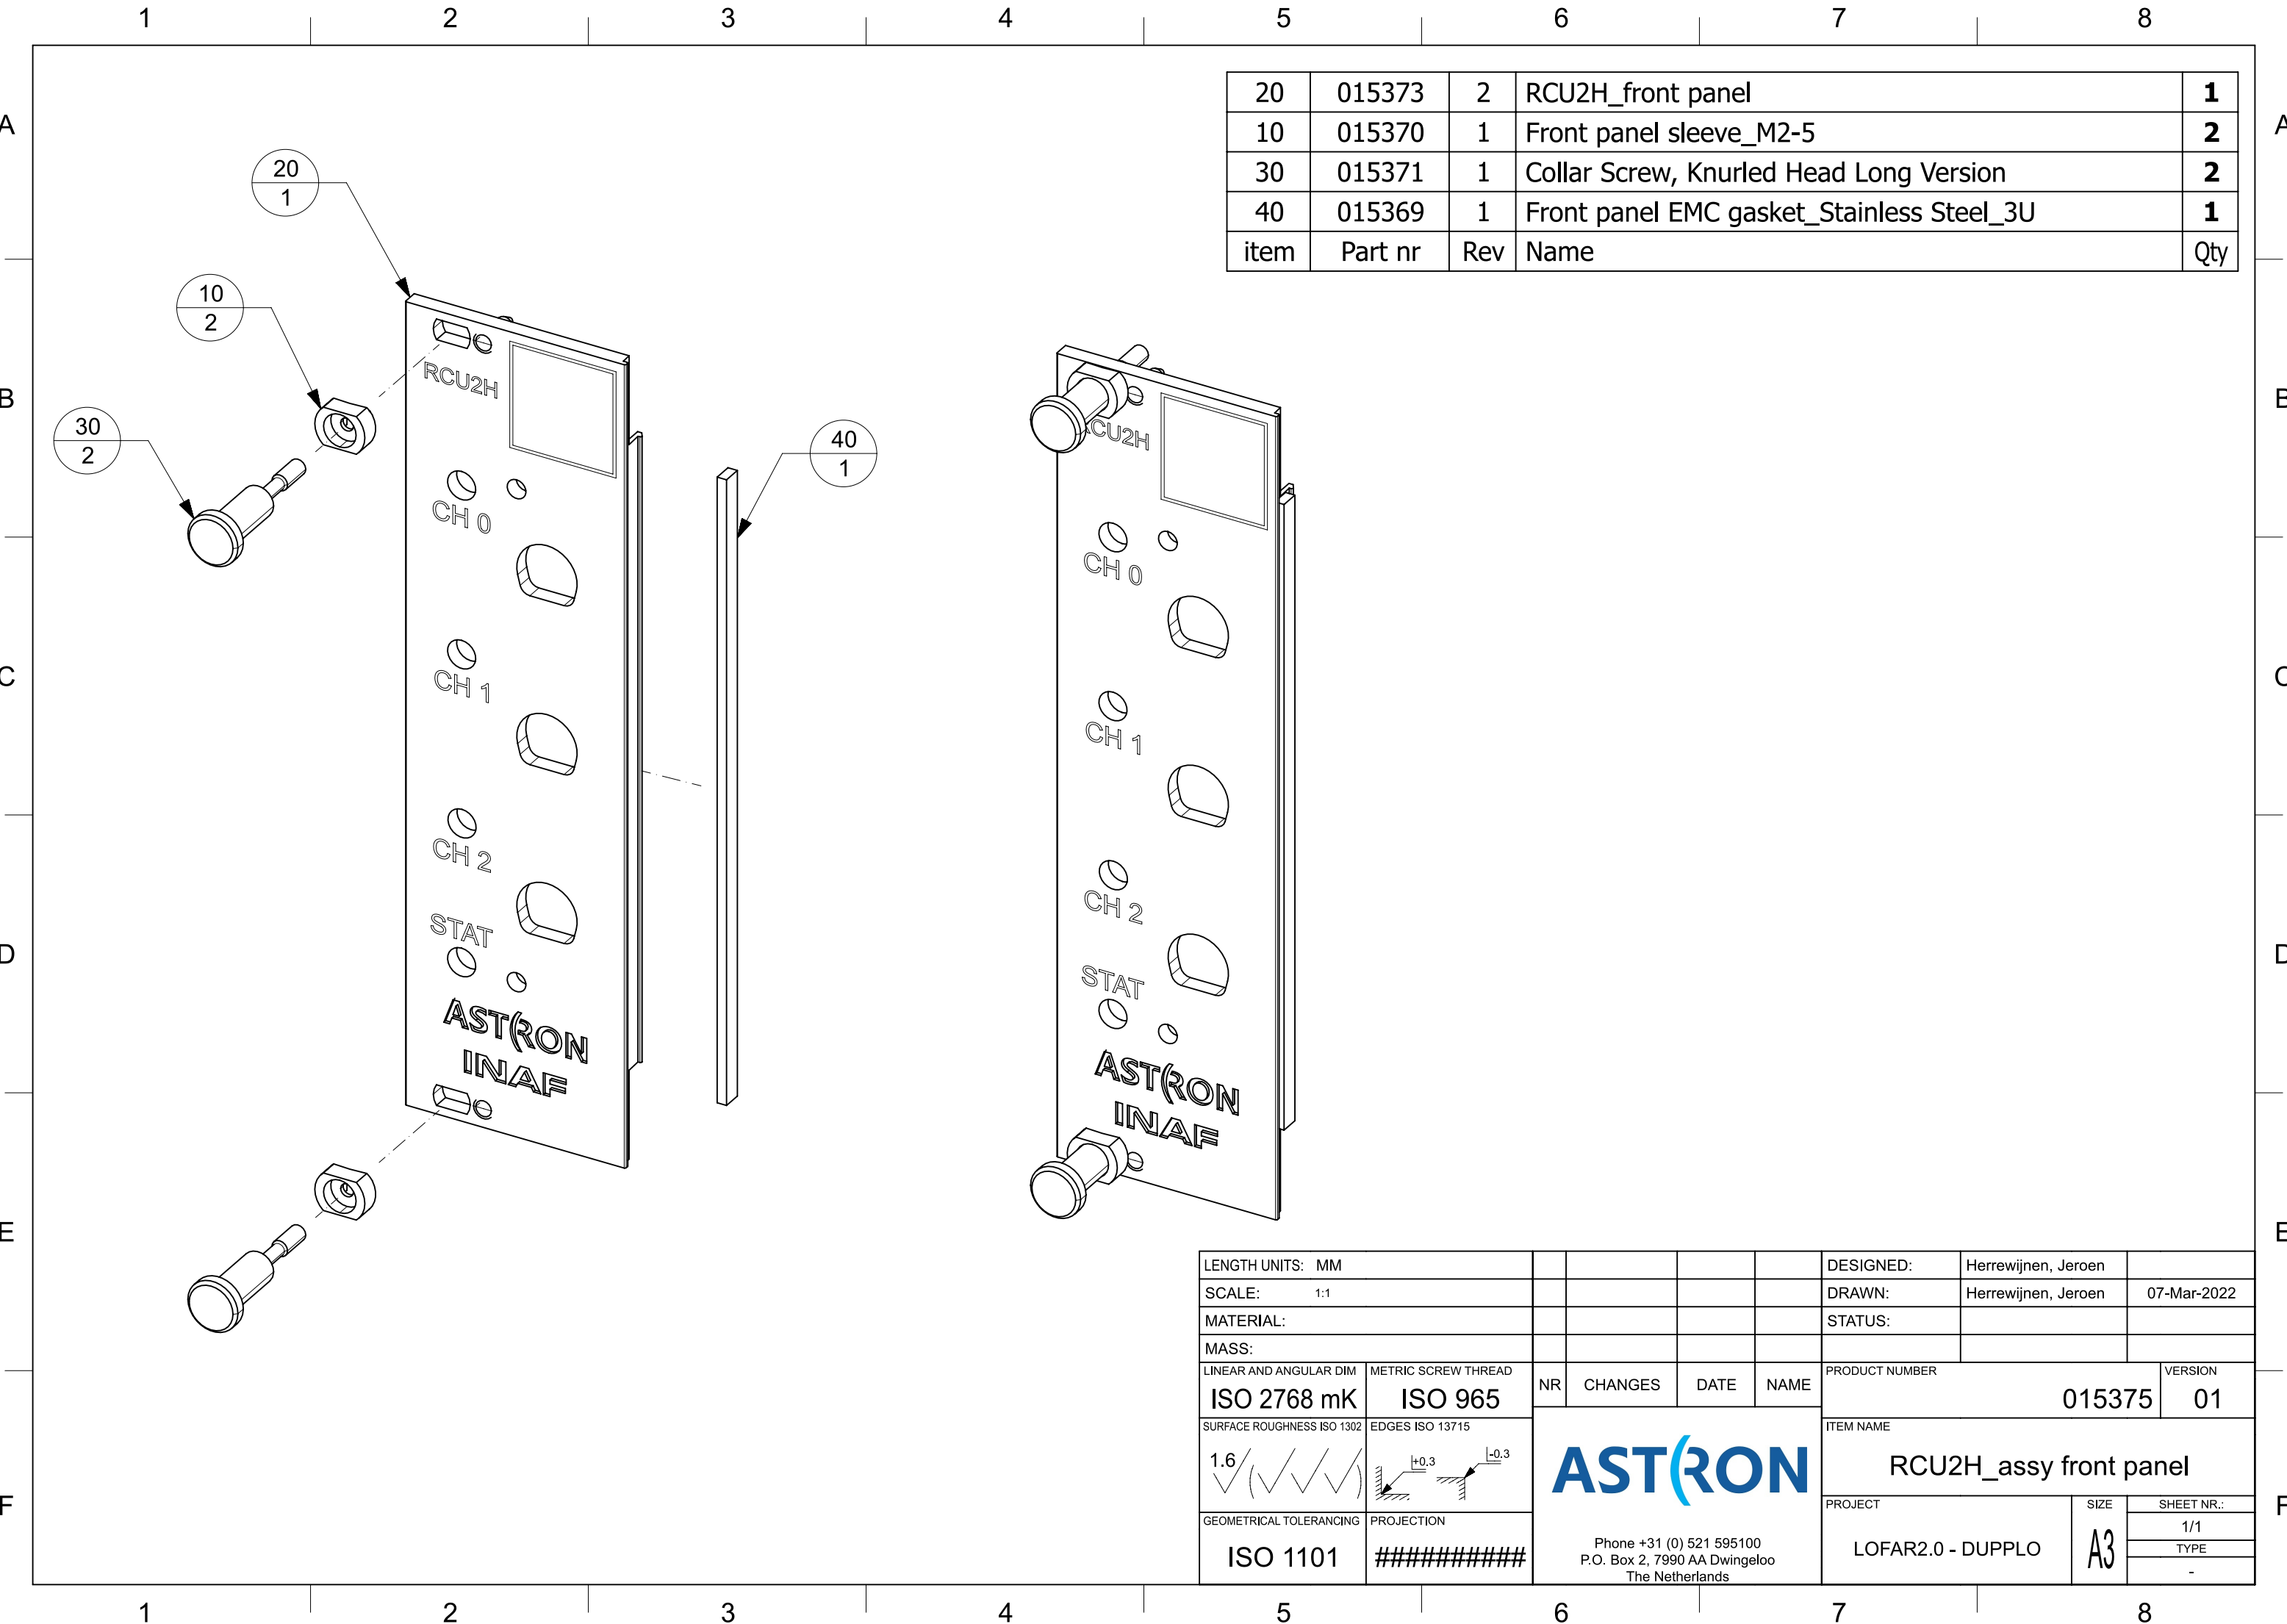


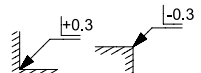

20	015373	2	RCU2H_front panel	1
10	015370	1	Front panel sleeve_M2-5	2
30	015371	1	Collar Screw, Knurled Head Long Version	2
40	015369	1	Front panel EMC gasket_Stainless Steel_3U	1
item	Part nr	Rev	Name	Qty

LENGTH UNITS: MM						DESIGNED:	Herrewijnen, Jeroen		
SCALE: 1:1						DRAWN:	Herrewijnen, Jeroen		07-Mar-2022
MATERIAL:						STATUS:			
MASS:									
LINEAR AND ANGULAR DIM	METRIC SCREW THREAD	NR	CHANGES	DATE	NAME	PRODUCT NUMBER			VERSION
ISO 2768 mK	ISO 965					015375			01
SURFACE ROUGHNESS ISO 1302	EDGES ISO 13715	ASTRON Phone +31 (0) 521 595100 P.O. Box 2, 7990 AA Dwingeloo The Netherlands				ITEM NAME			
1.6 						RCU2H_assy front panel			
GEOMETRICAL TOLERANCING	PROJECTION					PROJECT		SIZE	SHEET NR.:
ISO 1101	#####					LOFAR2.0 - DUPPLO		A3	1/1
									TYPE
									-