


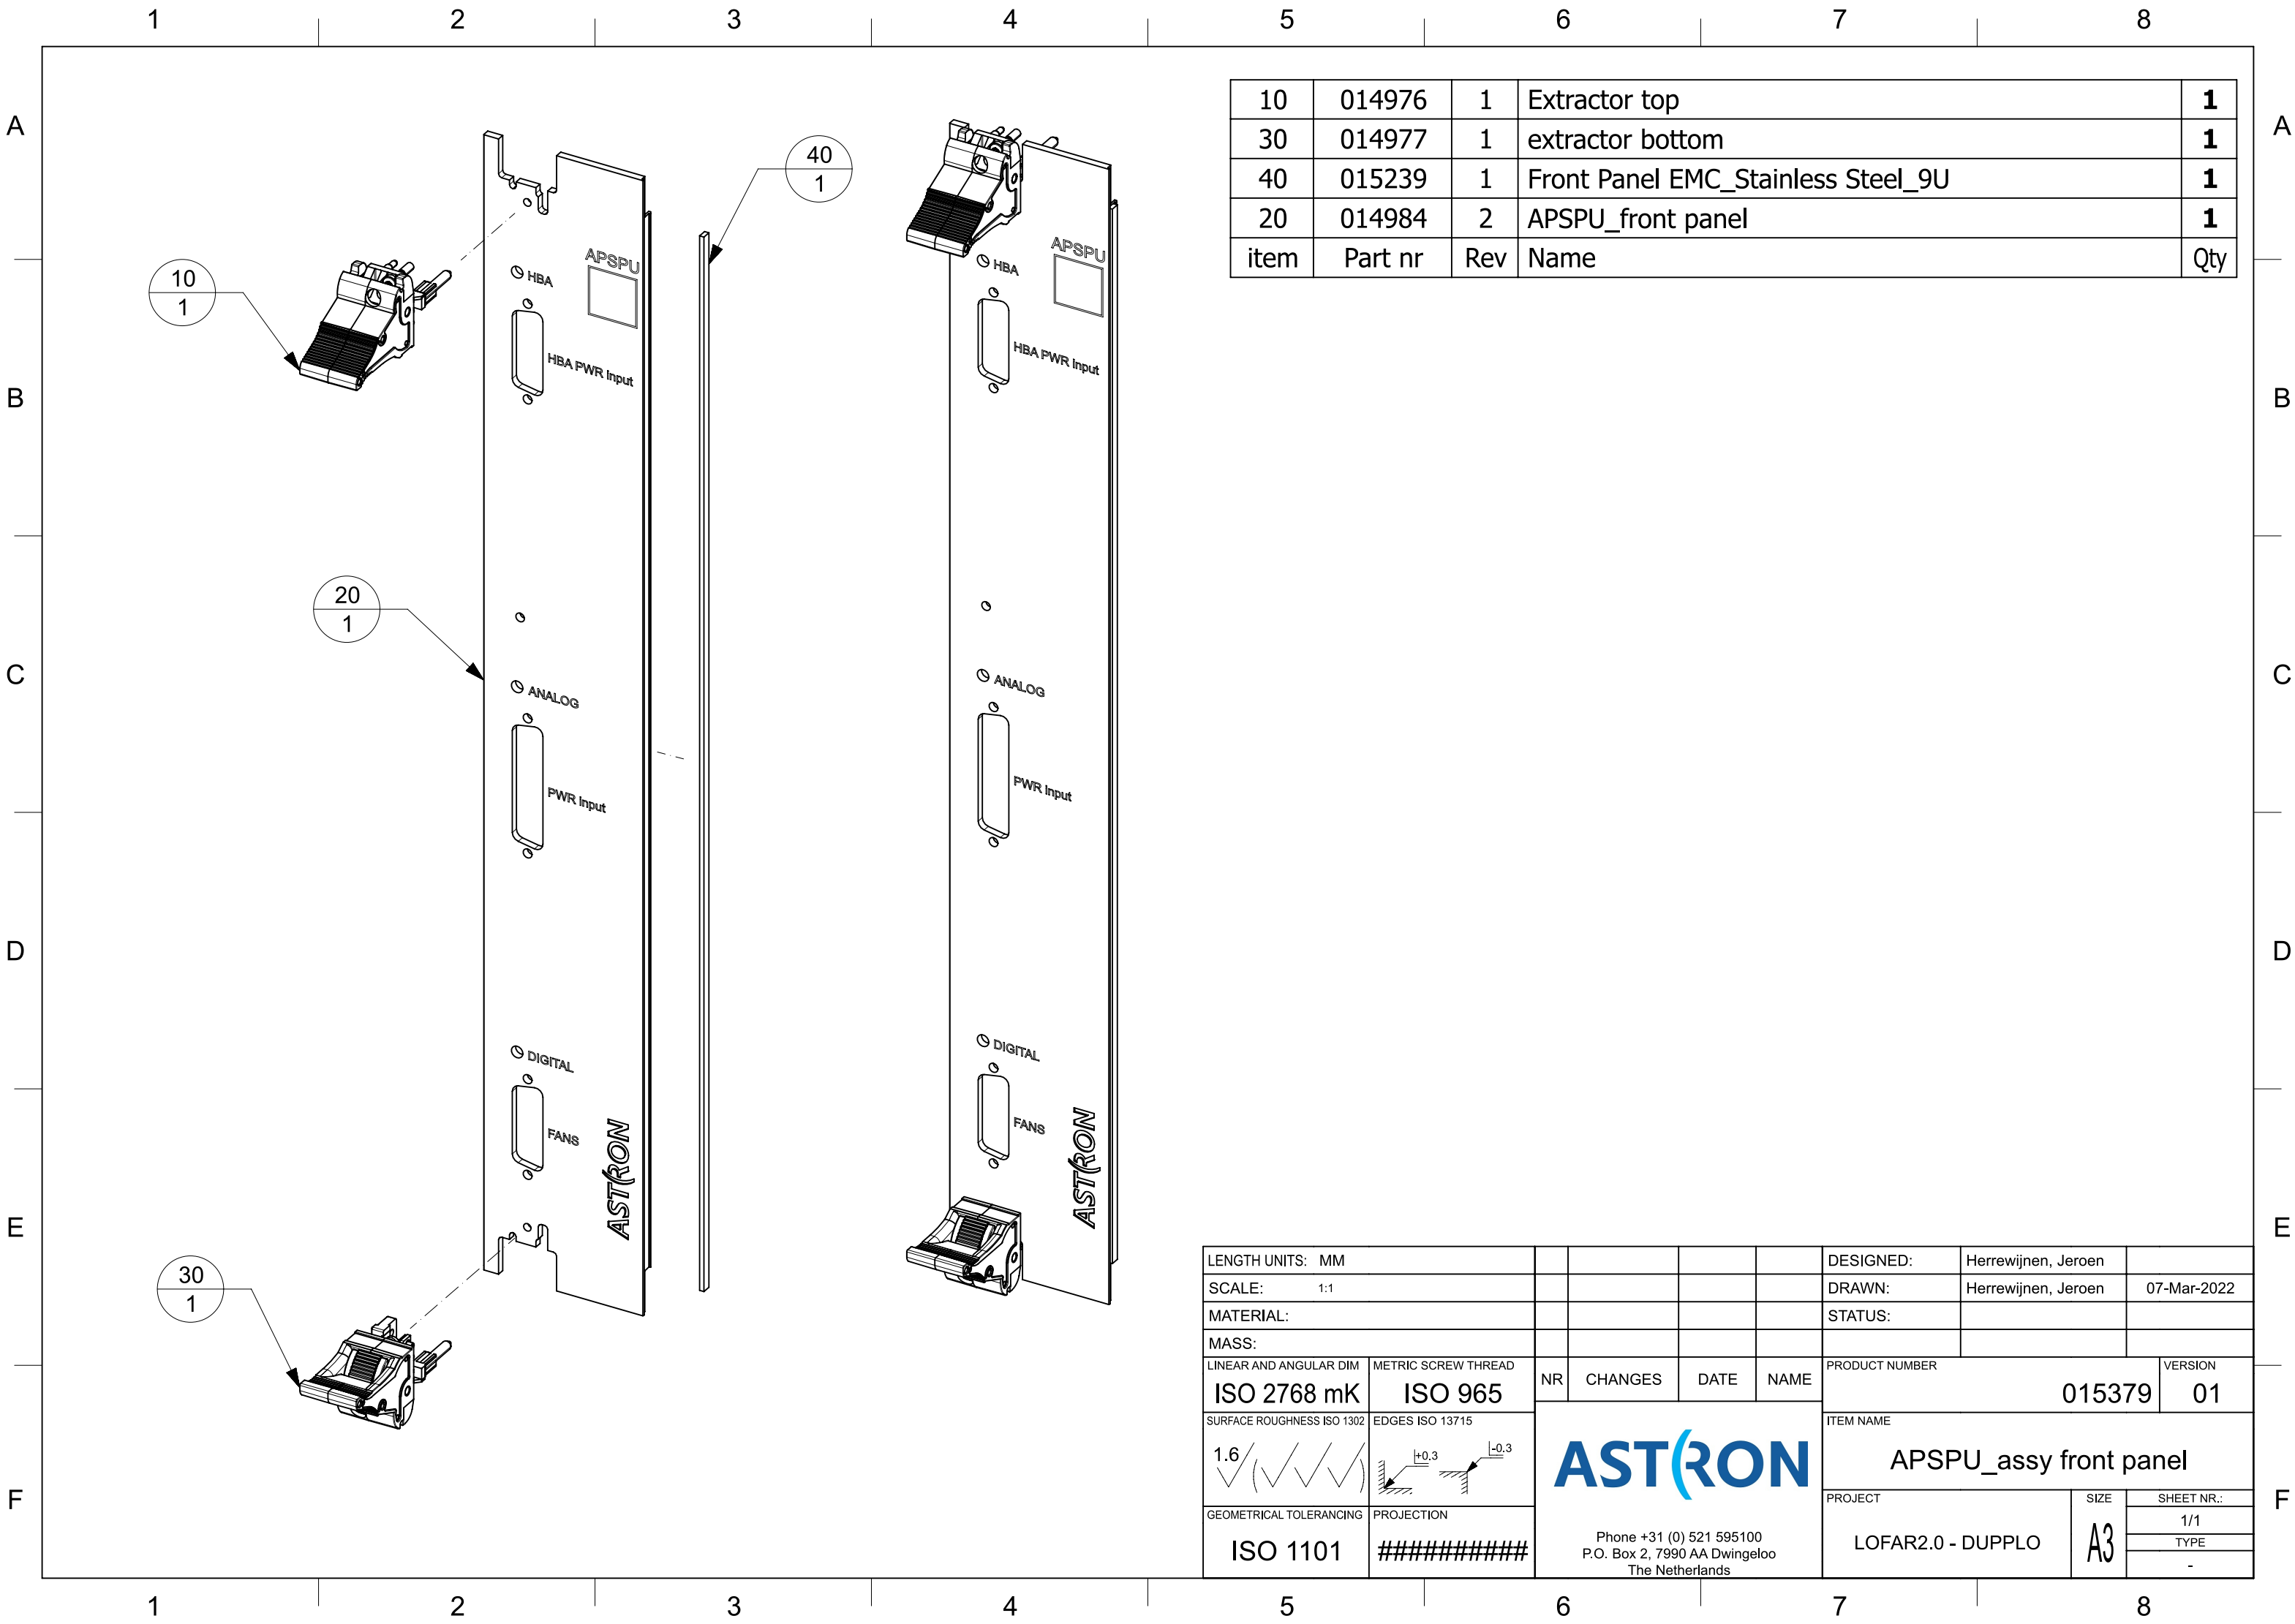

10	014976	1	Extractor top	1
30	014977	1	extractor bottom	1
40	015239	1	Front Panel EMC_Stainless Steel_9U	1
20	014984	2	APSPU_front panel	1
item	Part nr	Rev	Name	Qty

LENGTH UNITS: MM				DESIGNED:	Herrewijnen, Jeroen	
SCALE: 1:1				DRAWN:	Herrewijnen, Jeroen	07-Mar-2022
MATERIAL:				STATUS:		
MASS:						
LINEAR AND ANGULAR DIM	METRIC SCREW THREAD	NR	CHANGES	DATE	NAME	PRODUCT NUMBER
ISO 2768 mK	ISO 965					015379
SURFACE ROUGHNESS ISO 1302	EDGES ISO 13715					VERSION
1.6 (✓✓✓✓)	+0.3 -0.3					01
GEOMETRICAL TOLERANCING	PROJECTION	ASTRON Phone +31 (0) 521 595100 P.O. Box 2, 7990 AA Dwingeloo The Netherlands				ITEM NAME
ISO 1101	#####					APSPU_assy front panel
						PROJECT
						LOFAR2.0 - DUPPLO
						SIZE
						A3
						SHEET NR.:
						1/1
						TYPE
						-