


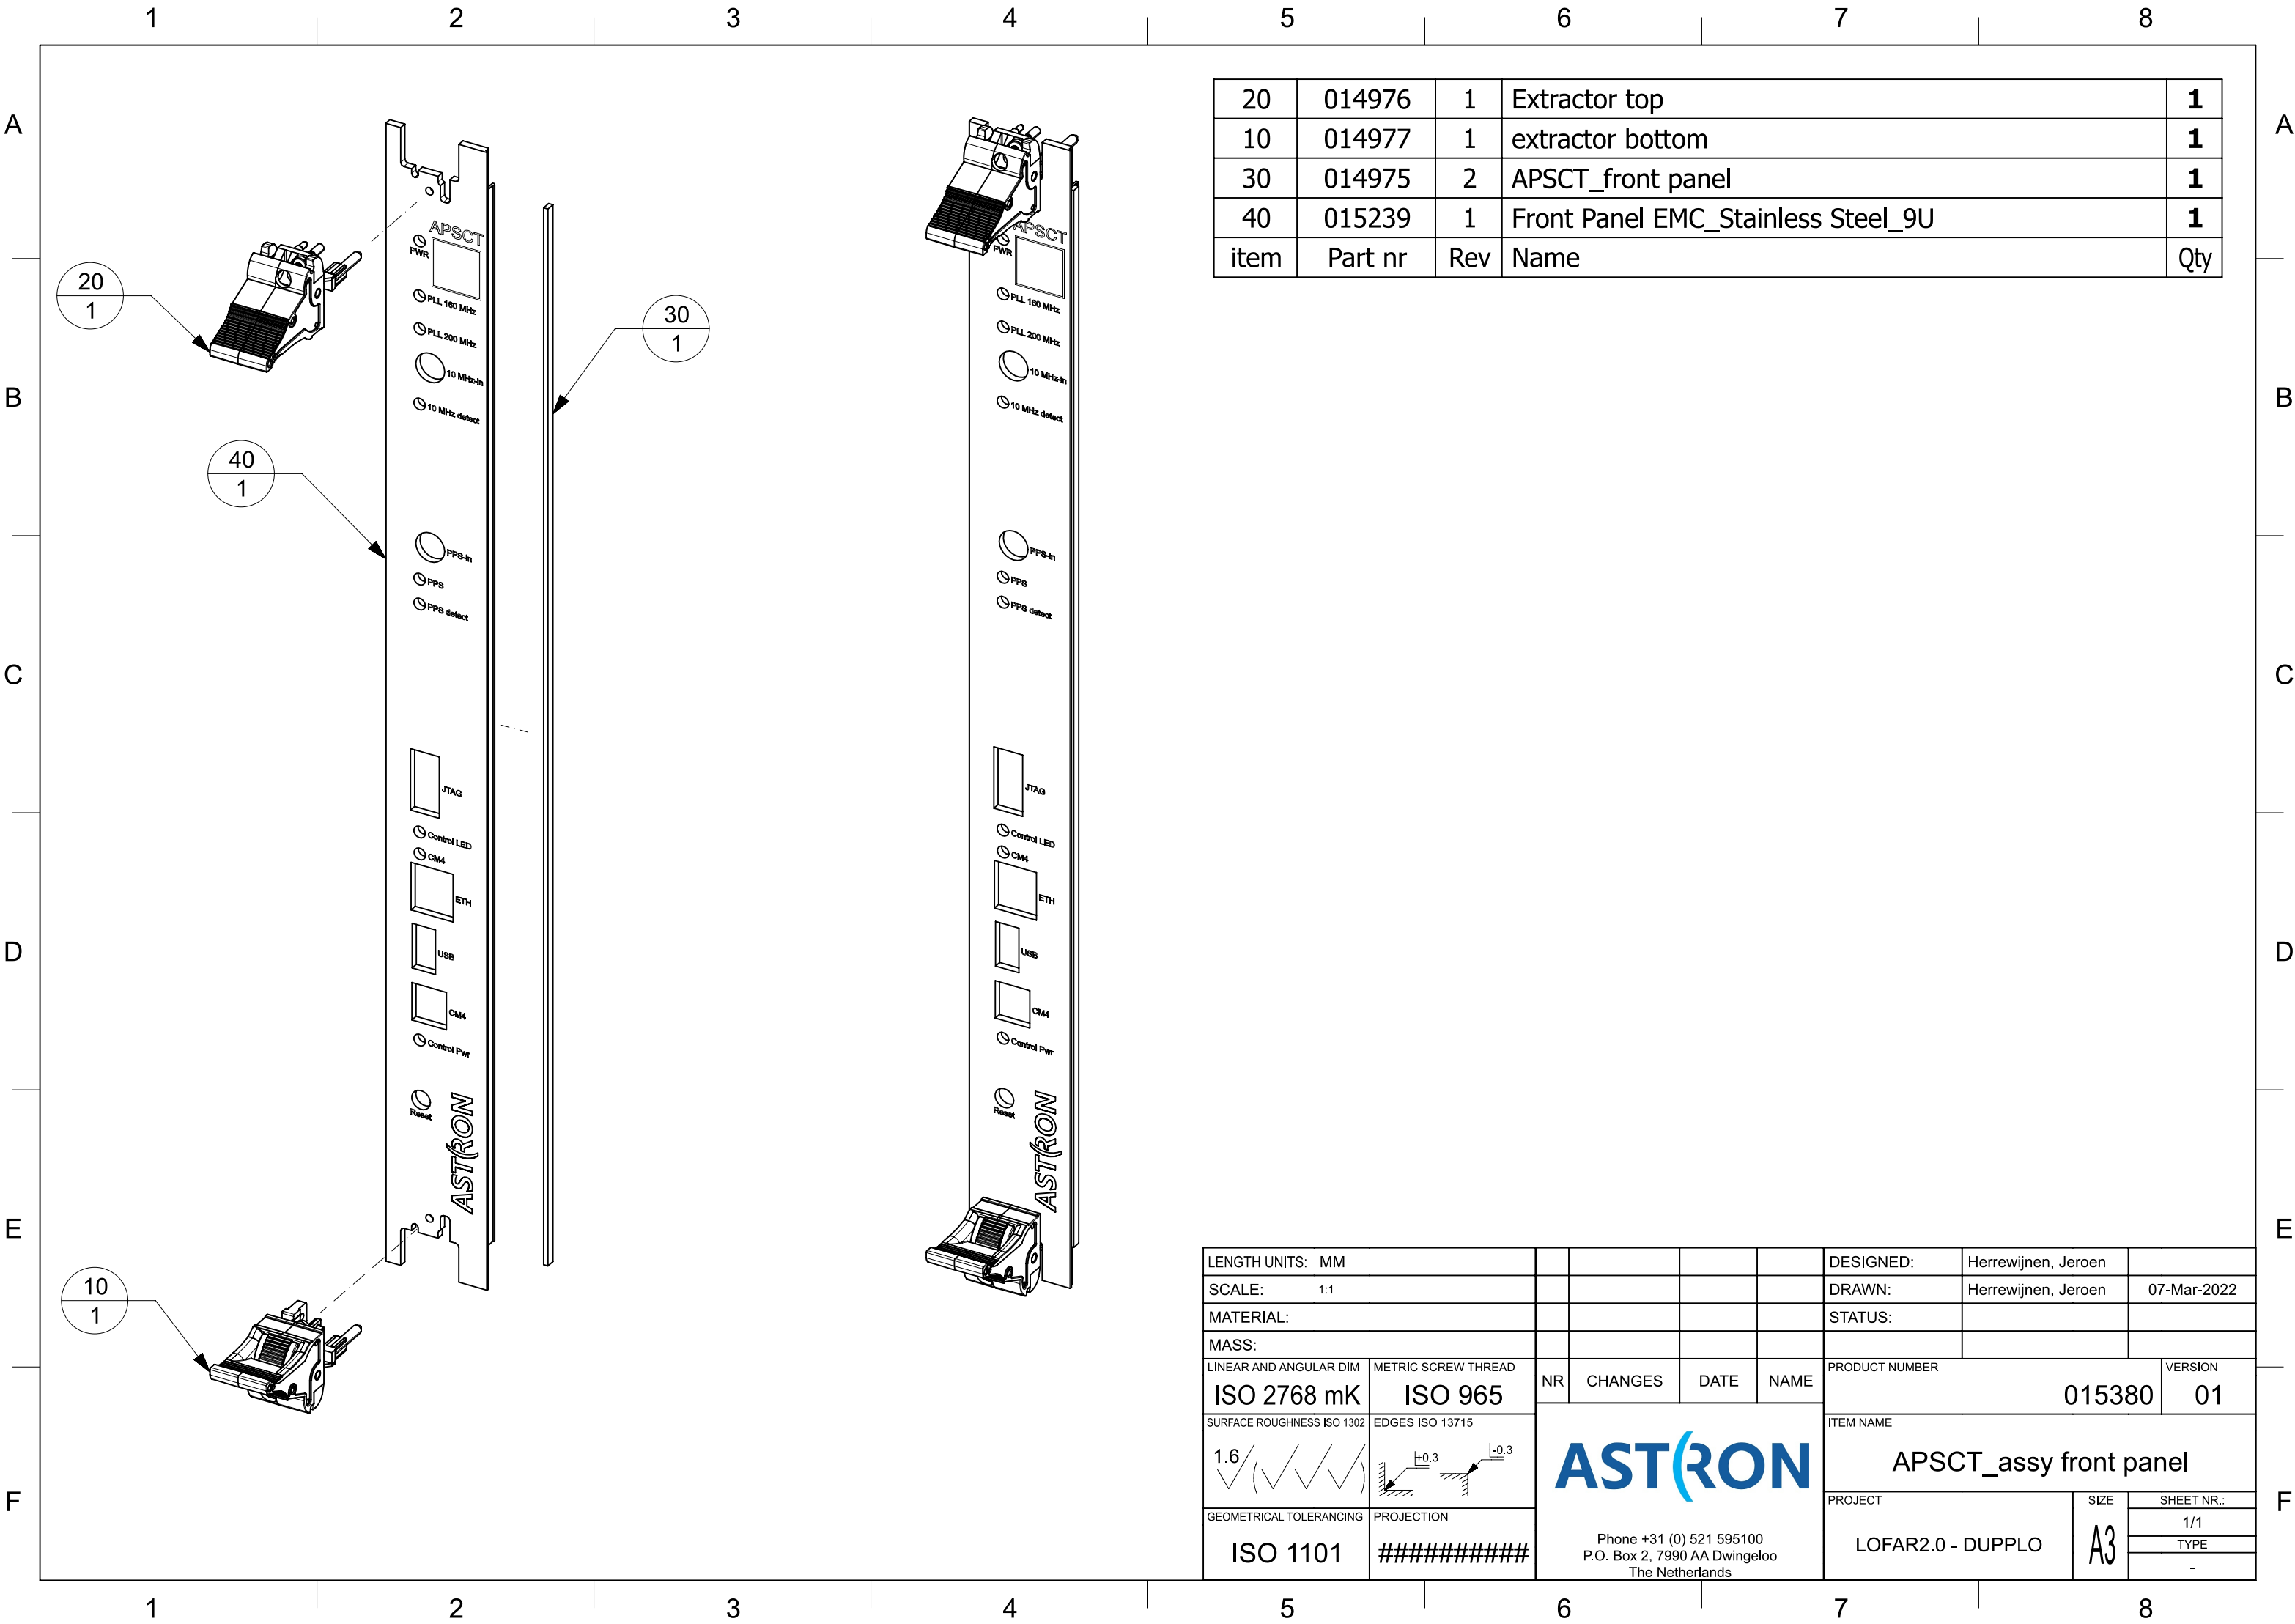

20	014976	1	Extractor top	1
10	014977	1	extractor bottom	1
30	014975	2	APSCT_front panel	1
40	015239	1	Front Panel EMC_Stainless Steel_9U	1
item	Part nr	Rev	Name	Qty

LENGTH UNITS: MM						DESIGNED:		Herrewijnen, Jeroen			
SCALE: 1:1						DRAWN:		Herrewijnen, Jeroen		07-Mar-2022	
MATERIAL:						STATUS:					
MASS:											
LINEAR AND ANGULAR DIM		METRIC SCREW THREAD		NR	CHANGES	DATE	NAME	PRODUCT NUMBER		VERSION	
ISO 2768 mK		ISO 965						015380		01	
SURFACE ROUGHNESS ISO 1302		EDGES ISO 13715		ASTRON Phone +31 (0) 521 595100 P.O. Box 2, 7990 AA Dwingeloo The Netherlands				ITEM NAME			
								APSCT_assy front panel			
GEOMETRICAL TOLERANCING		PROJECTION						PROJECT		SIZE	SHEET NR.:
ISO 1101		#####						LOFAR2.0 - DUPPLO		A3	1/1
											TYPE
											-