


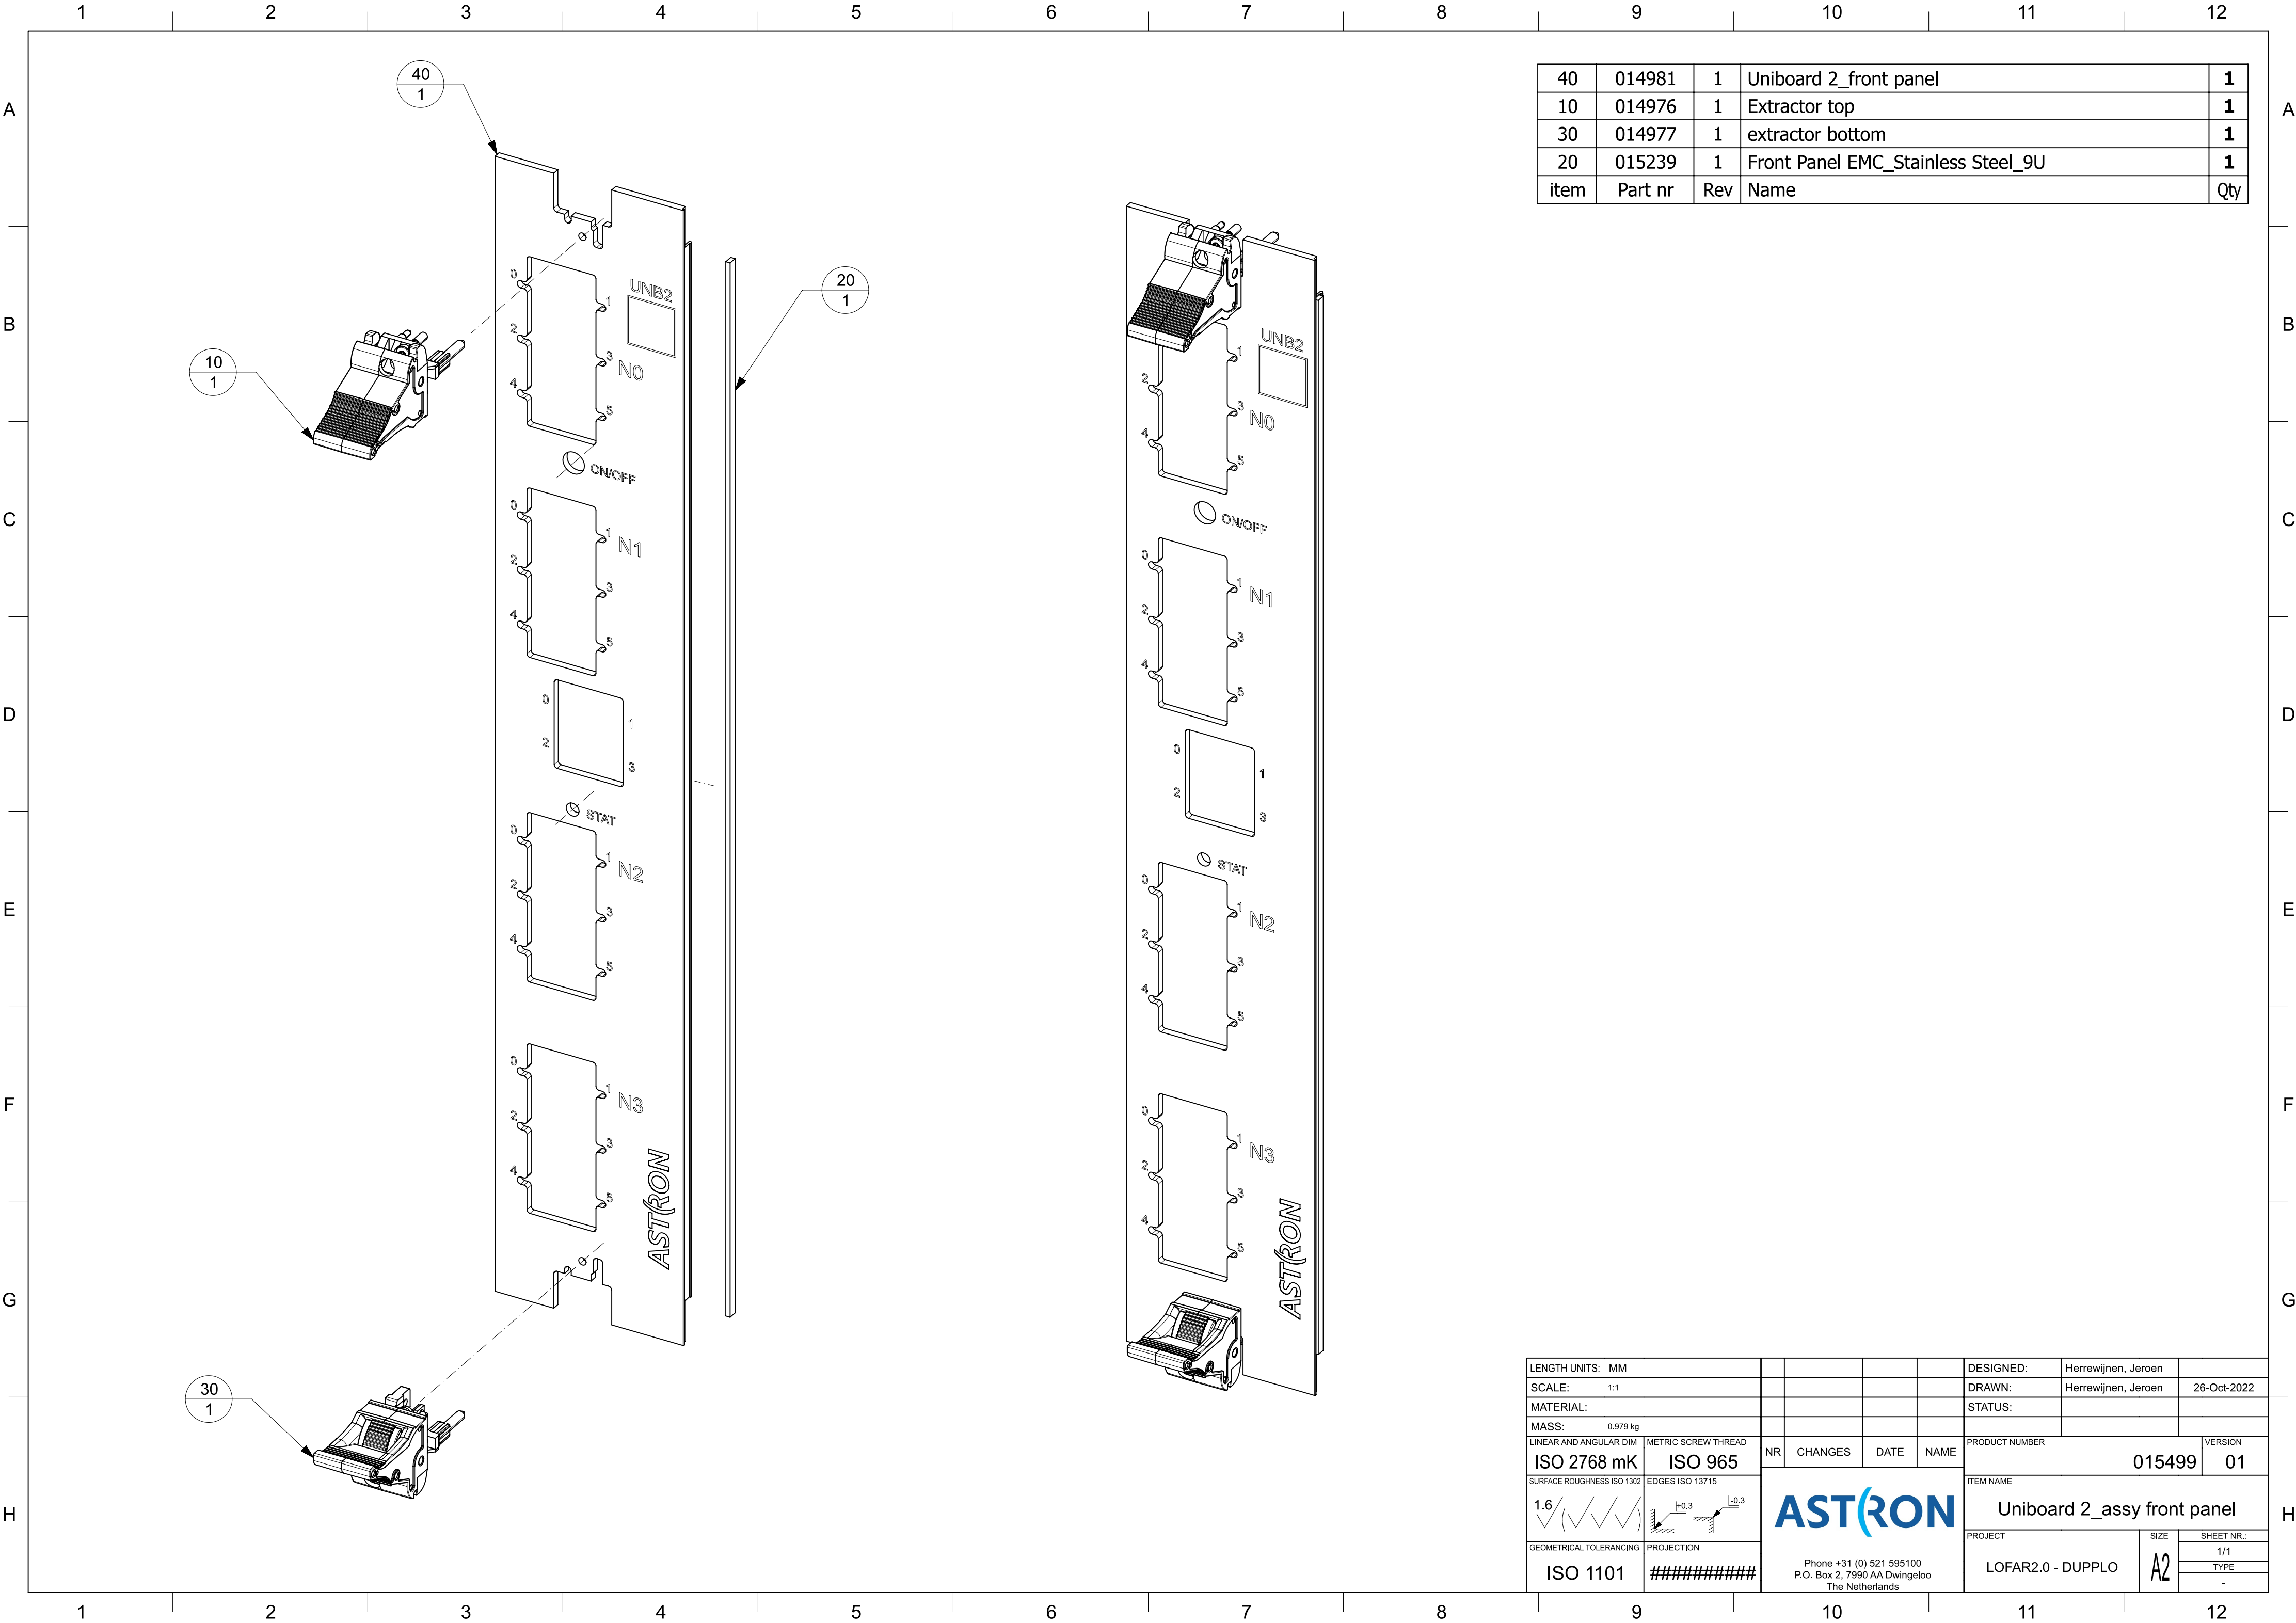

40	014981	1	Uniboard 2_front panel	1
10	014976	1	Extractor top	1
30	014977	1	extractor bottom	1
20	015239	1	Front Panel EMC_Stainless Steel_9U	1
item	Part nr	Rev	Name	Qty

LENGTH UNITS: MM				DESIGNED:	Herrewijnen, Jeroen	
SCALE: 1:1				DRAWN:	Herrewijnen, Jeroen	26-Oct-2022
MATERIAL:				STATUS:		
MASS: 0.979 kg						
LINEAR AND ANGULAR DIM		METRIC SCREW THREAD		NR	CHANGES	DATE
ISO 2768 mK		ISO 965		NAME	PRODUCT NUMBER	
SURFACE ROUGHNESS ISO 1302		EDGES ISO 13715			015499	
1.6		+0.3			VERSION	
GEOMETRICAL TOLERANCING		PROJECTION			01	
ISO 1101		#####			ITEM NAME	
					Uniboard 2_assy front panel	
					PROJECT	
					LOFAR2.0 - DUPPLO	
					SIZE	
					A2	
					SHEET NR:	
					1/1	
					TYPE	
					-	

ASTRON

Phone +31 (0) 521 595100
P.O. Box 2, 7990 AA Dwingeloo
The Netherlands