


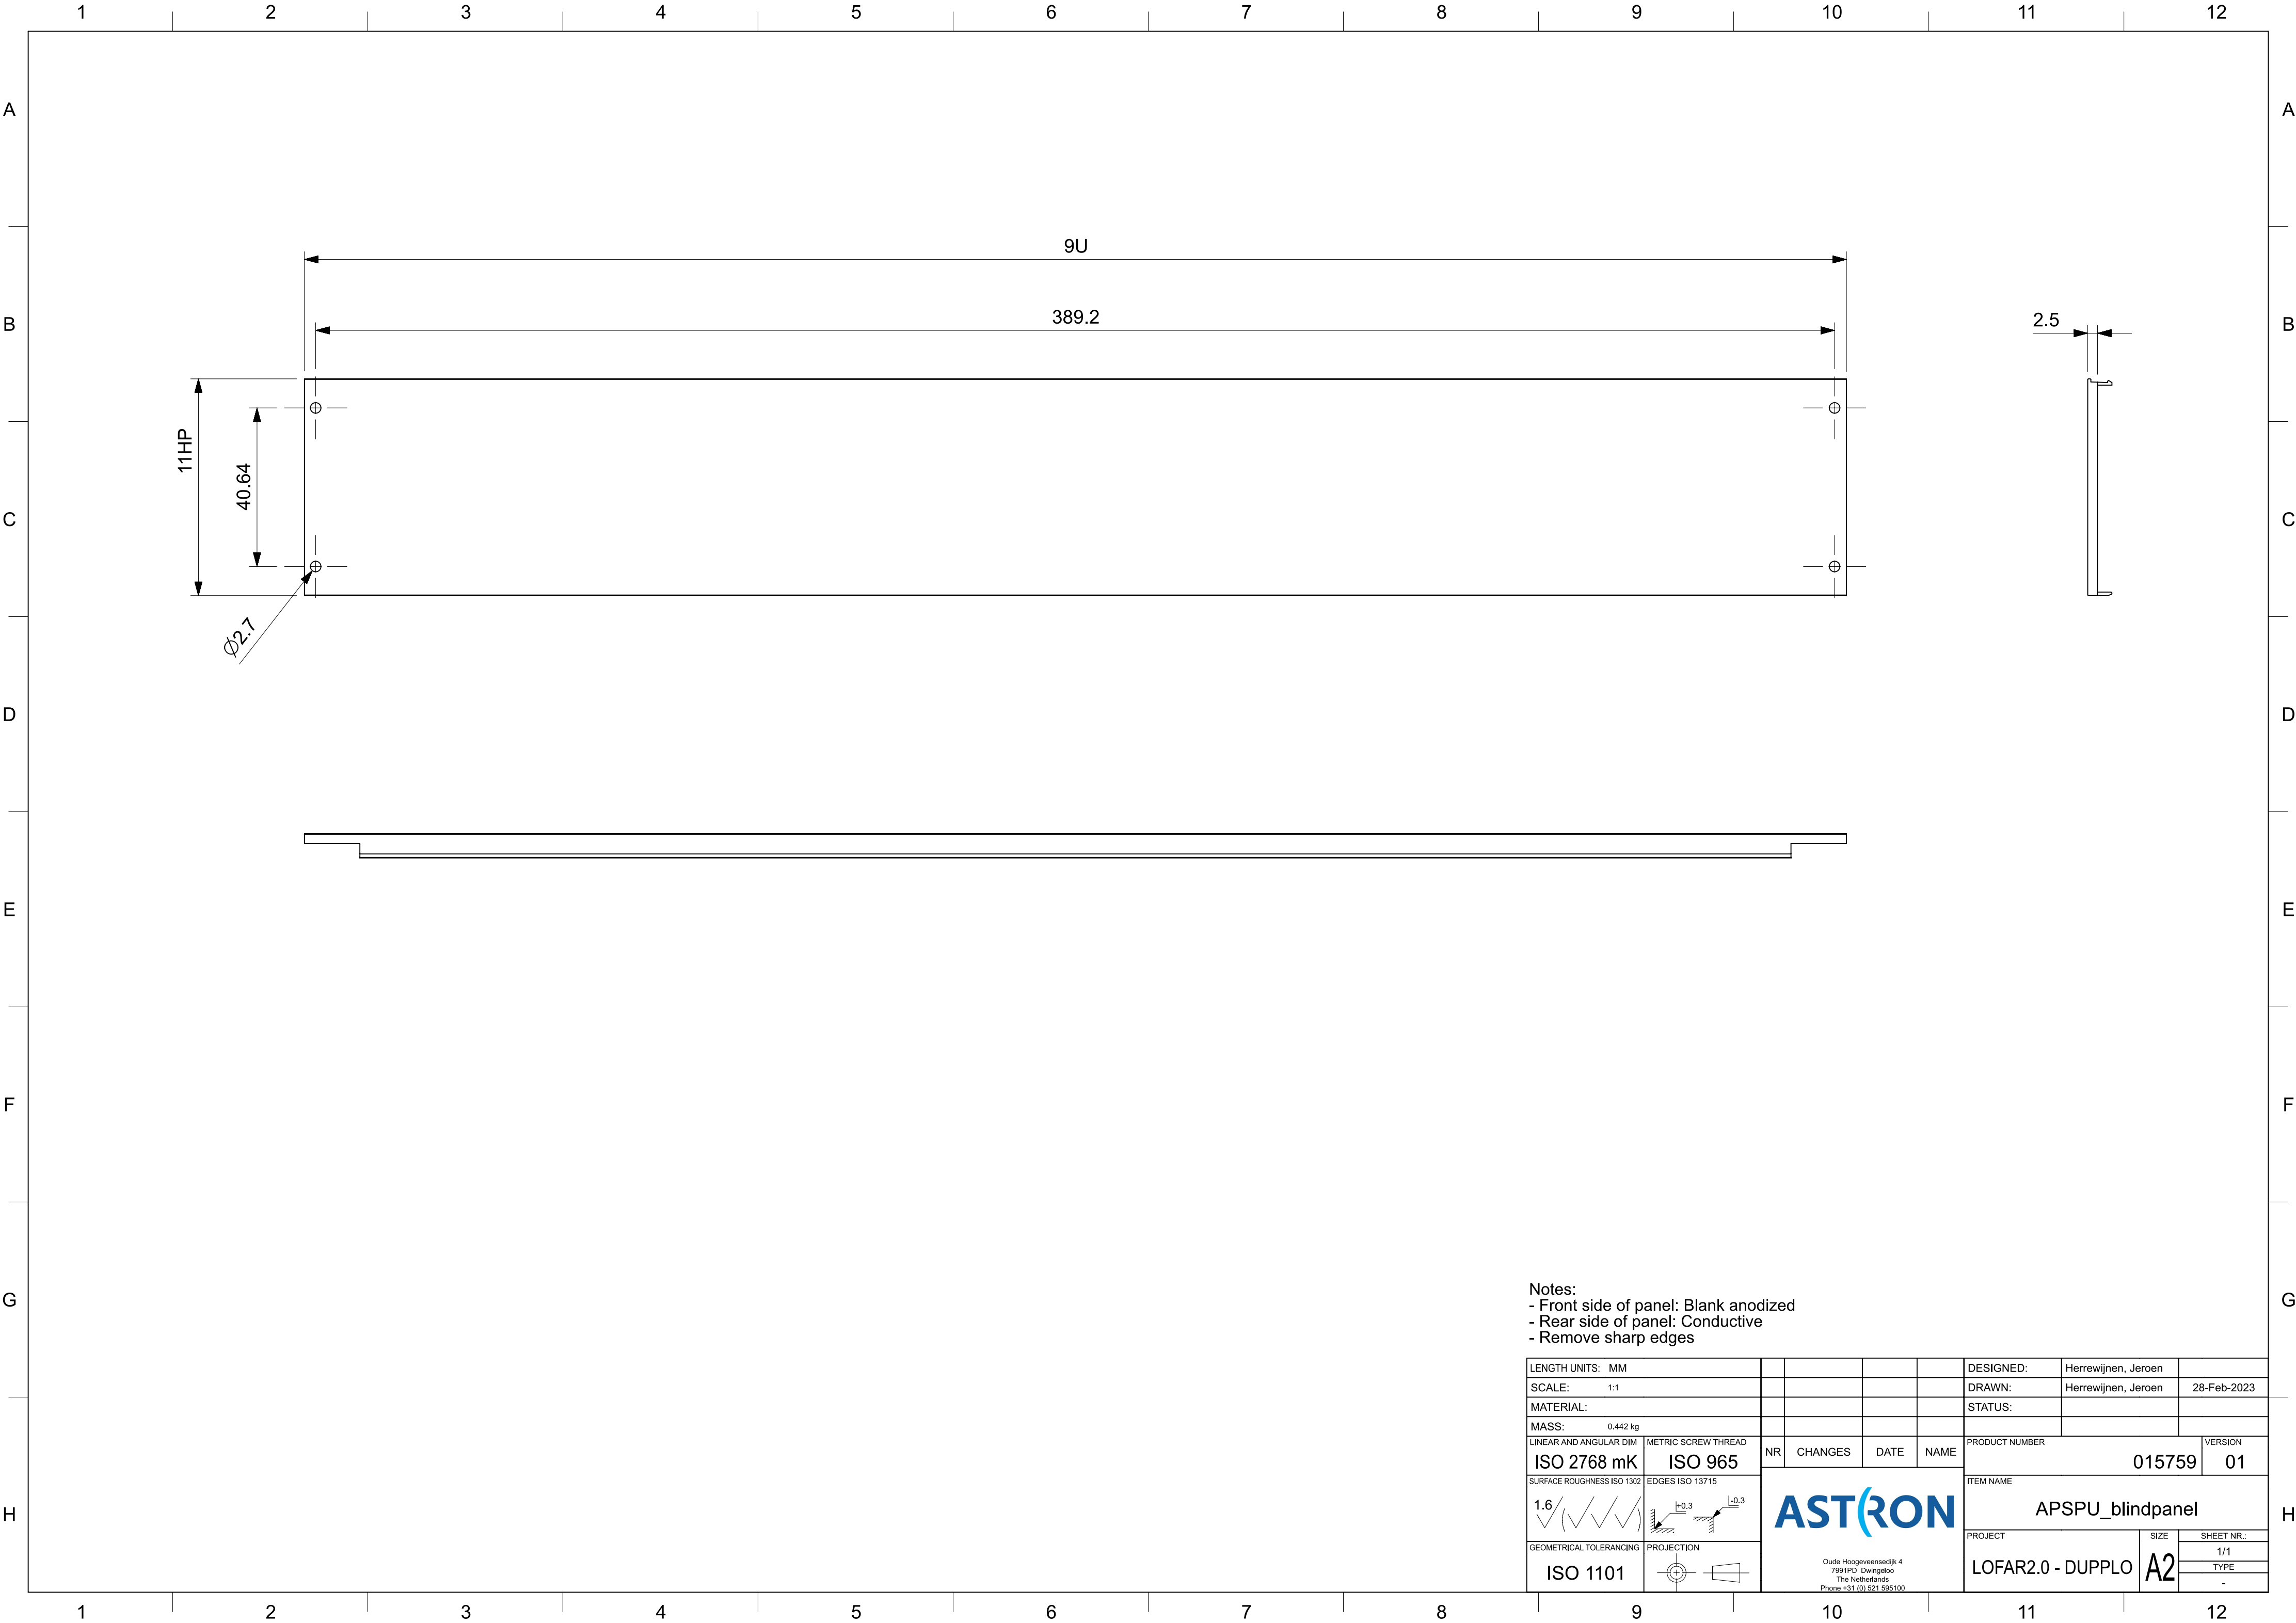

Notes:  
- Front side of panel: Blank anodized  
- Rear side of panel: Conductive  
- Remove sharp edges

|                            |  |                     |  |   |         |           |                     |                   |             |                  |            |
|----------------------------|--|---------------------|--|---|---------|-----------|---------------------|-------------------|-------------|------------------|------------|
| LENGTH UNITS: MM           |  |                     |  |   |         | DESIGNED: | Herrewijnen, Jeroen |                   |             |                  |            |
| SCALE: 1:1                 |  |                     |  |   |         | DRAWN:    | Herrewijnen, Jeroen |                   | 28-Feb-2023 |                  |            |
| MATERIAL:                  |  |                     |  |   |         | STATUS:   |                     |                   |             |                  |            |
| MASS: 0.442 kg             |  |                     |  |   |         |           |                     |                   |             |                  |            |
| LINEAR AND ANGULAR DIM     |  | METRIC SCREW THREAD |  | NR   | CHANGES | DATE      | NAME                | PRODUCT NUMBER    |             | VERSION          |            |
| ISO 2768 mK                |  | ISO 965             |  |   |         |           |                     | 015759            |             | 01               |            |
| SURFACE ROUGHNESS ISO 1302 |  | EDGES ISO 13715     |  | <div>ASTRON</div>                                                                                      |         |           |                     |                   |             | ITEM NAME        |            |
| 1.6                        |  |                     |  |   |         |           |                     |                   |             | APSPU_blindpanel |            |
| GEOMETRICAL TOLERANCING    |  | PROJECTION          |  | <div>Ude Hoooveveensedijk 4<br/>7991PD Dwingelo<br/>The Netherlands<br/>Phone +31 (0) 521 595100</div> |         |           |                     | PROJECT           |             | SIZE             | SHEET NR.: |
| ISO 1101                   |  |                     |  |   |         |           |                     | LOFAR2.0 - DUPPLO |             | A2               | 1/1        |
|                            |  |                     |  |   |         |           |                     |                   |             |                  | TYPE       |
|                            |  |                     |  |   |         |           |                     |                   | -           |                  |            |

ASTRON

Oude Hoogeveensedijk 4  
7991 PD Dwingeloo  
The Netherlands  
Phone +31 (0) 521 595100