


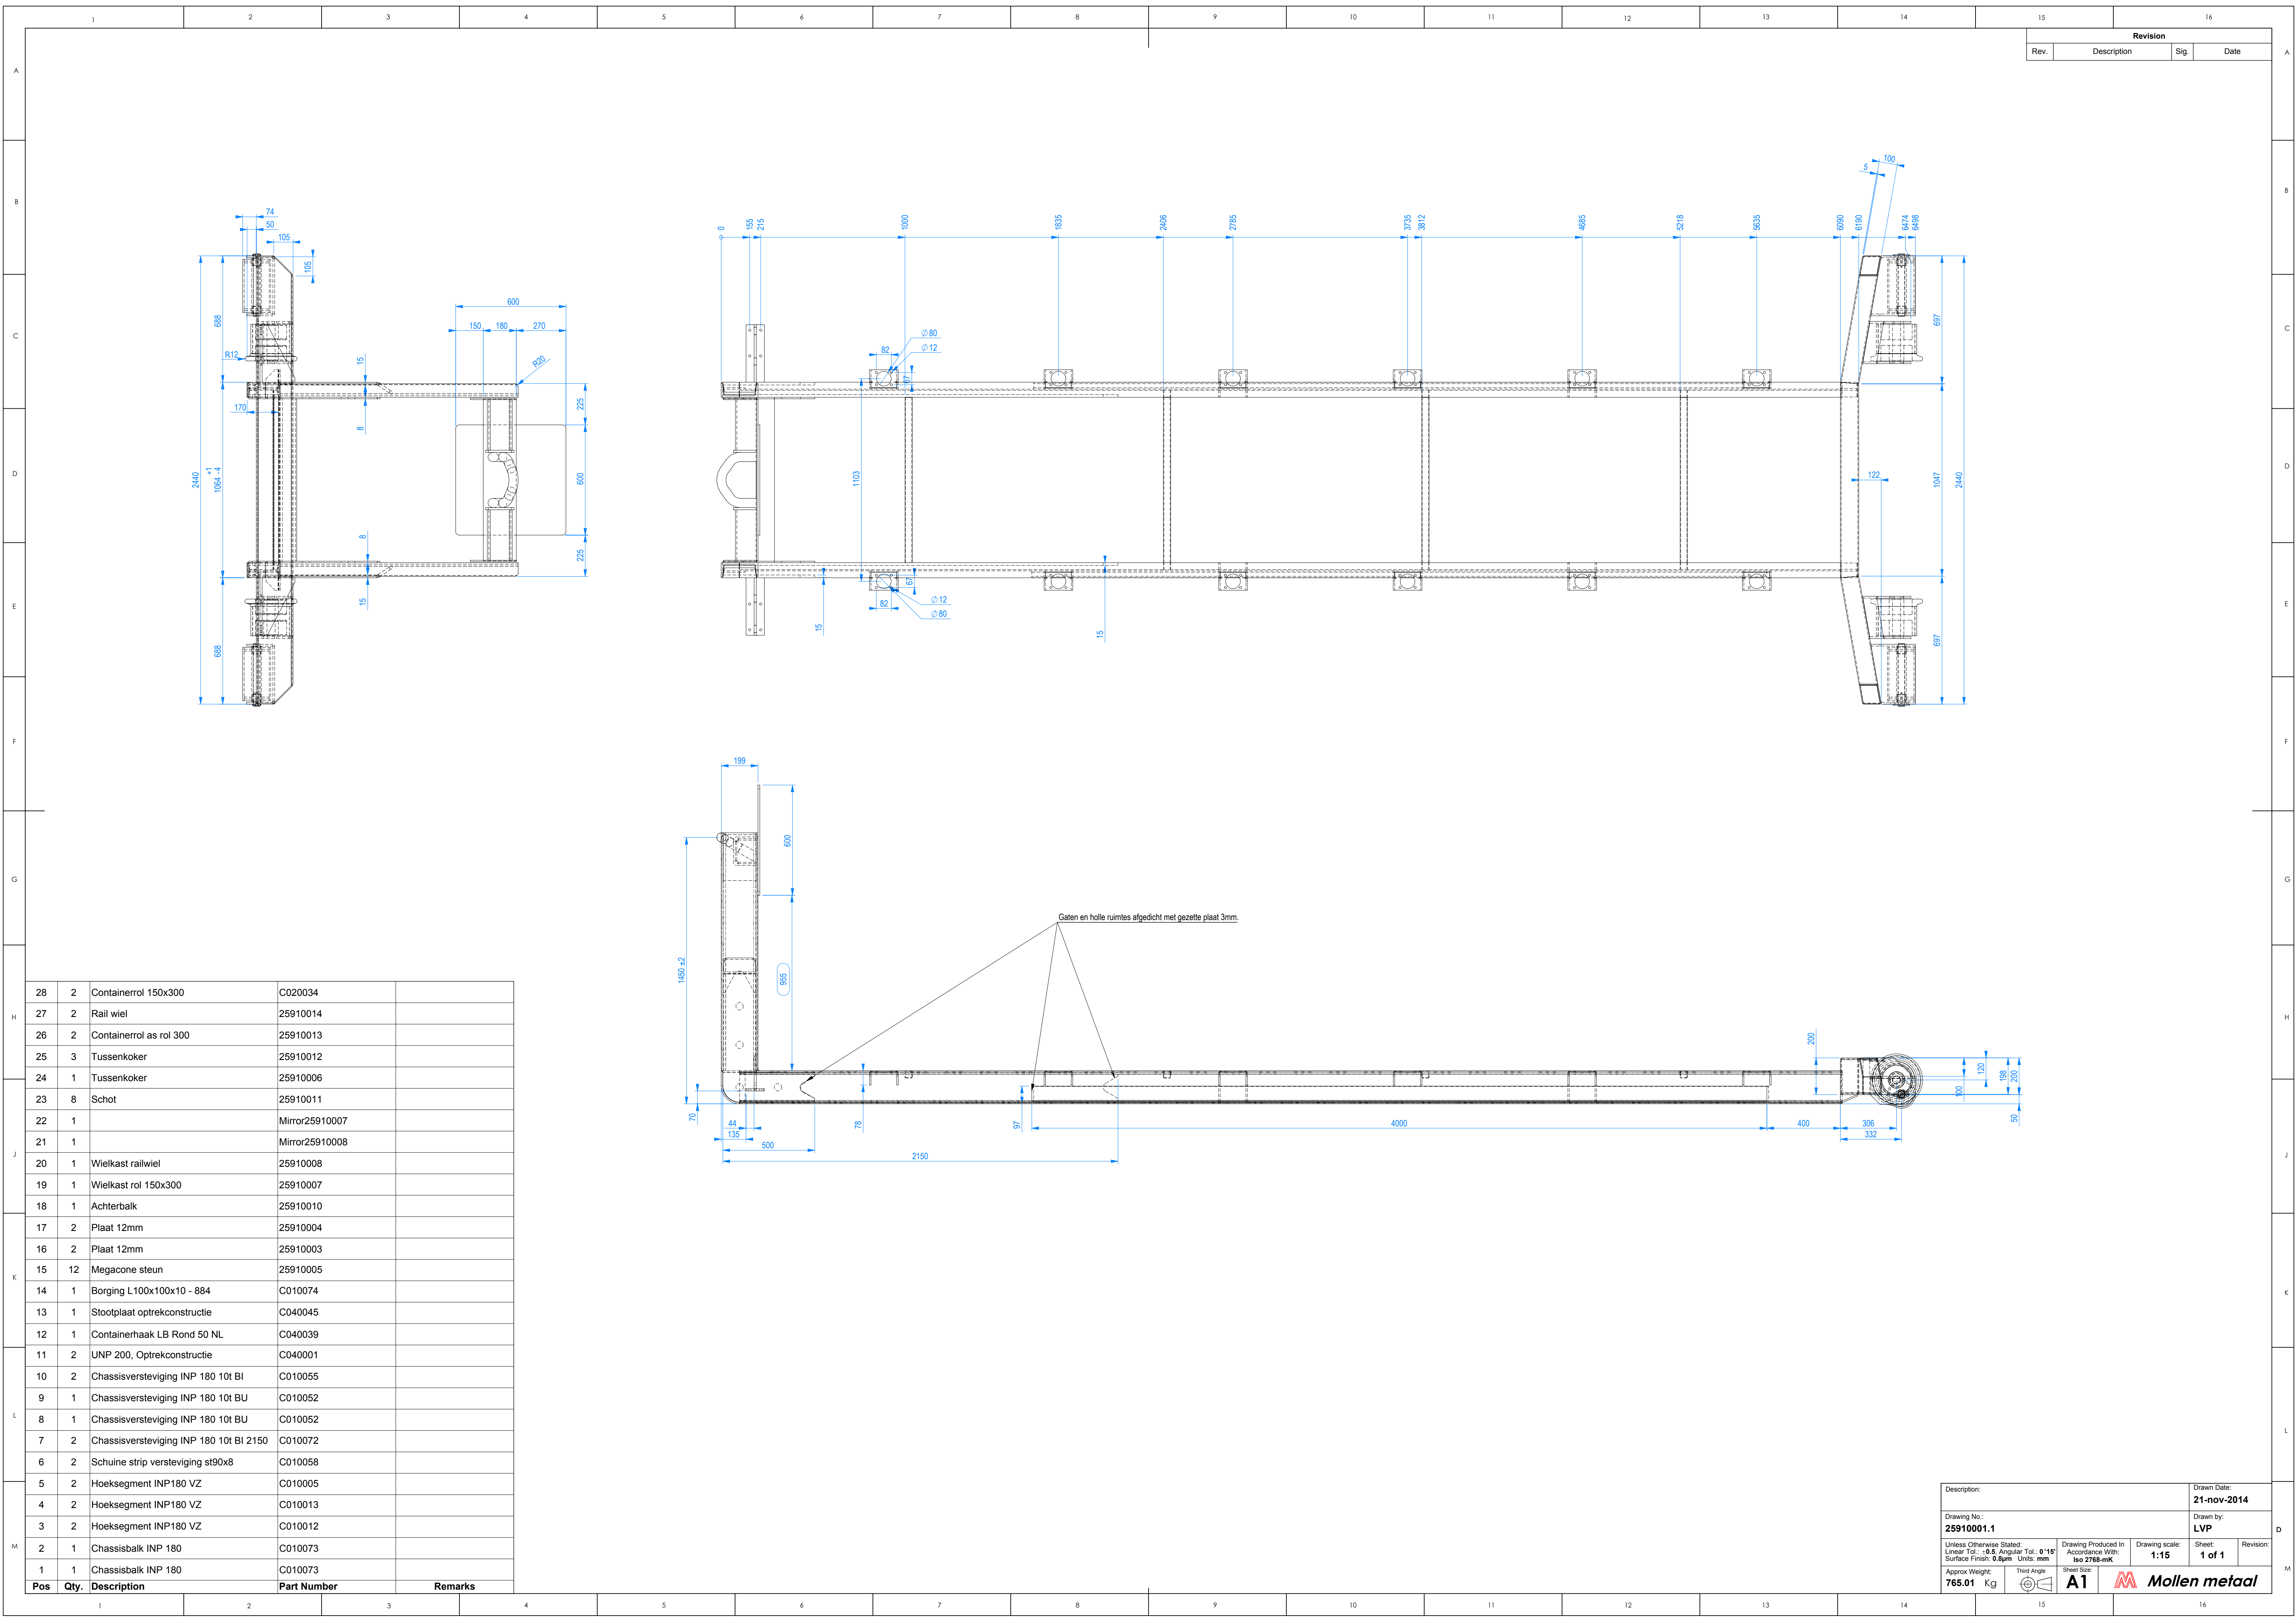

Revision			
Rev.	Description	Sig.	Date

Description:		Drawn Date:	
Drawing No:		Drawn by:	
25910001.1		LVP	
Unless Otherwise Stated: Linear Tol.: ±0.5 Angular Tol.: 0°15' Surface Finish: 0.8µm Units: mm		Drawing Produced In According With:	Drawing scale: Sheet: Revision:
Approx Weight:		Third Angle	Sheet Size:
765.01 Kg			A1