


TR2000 ruimte

BMC melding:
HF V T5006/A, 'Brand Rook' en 'Algemeen Storing'
HF V T5014/A, 'Niet Paraat'

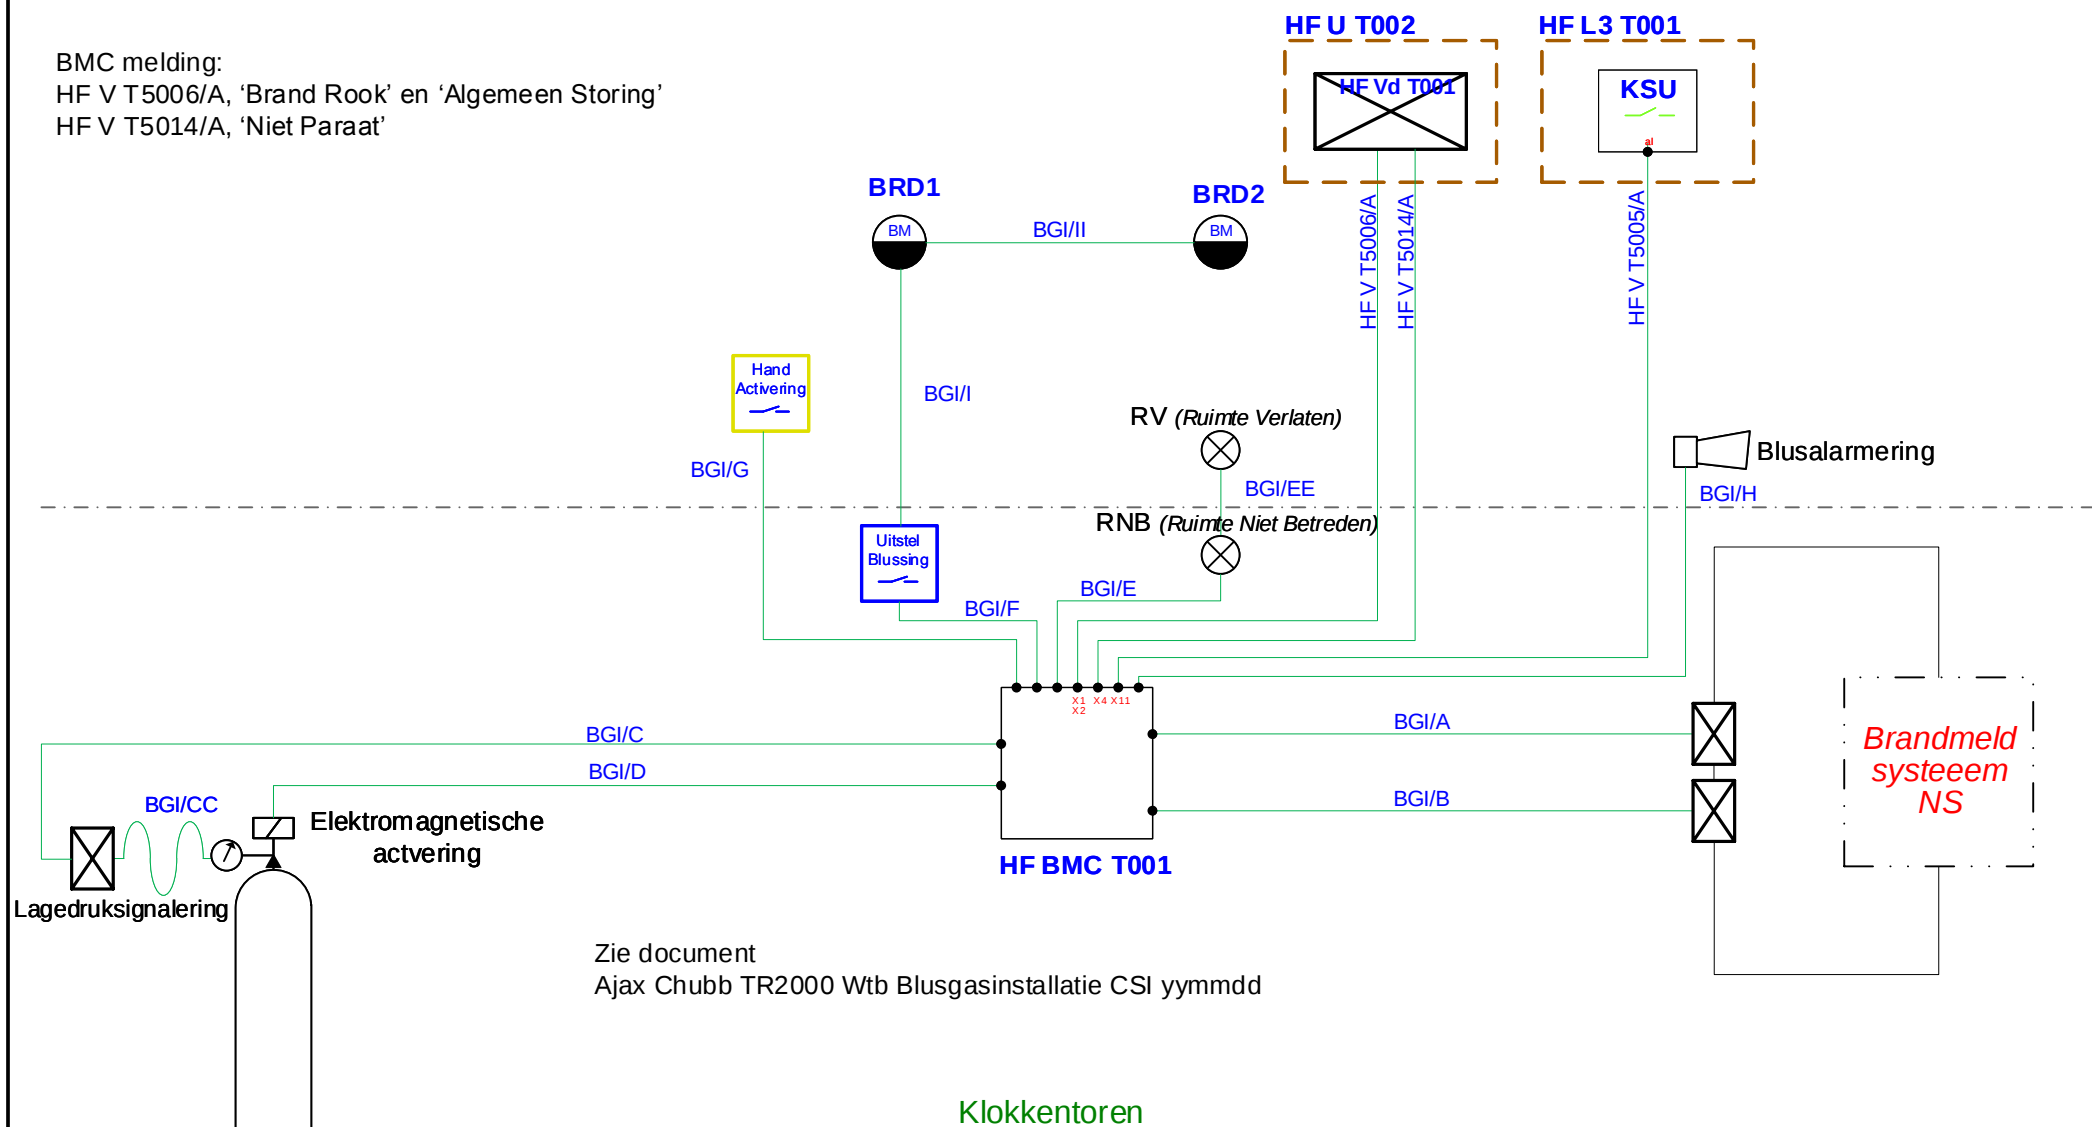

Zie document
Ajax Chubb TR2000 Wtb Blusgasinstallatie CSI yymdd

Klokkentoren

Sheet No. 1 1 of 1	Dm: NB81
	Date: 5-07-2010
	Scale: -
	Dsn: NB81
	File: NB81 TR2000 Wtb Blusgasinstallatie Blokschema CSI 211102.vsd

Title:	TR2000
	Blokschema Blusgasinstallatie
	(BGI) CSI

Approval:		
Date	Last revision	By
26-4-22		
Remark:		

