


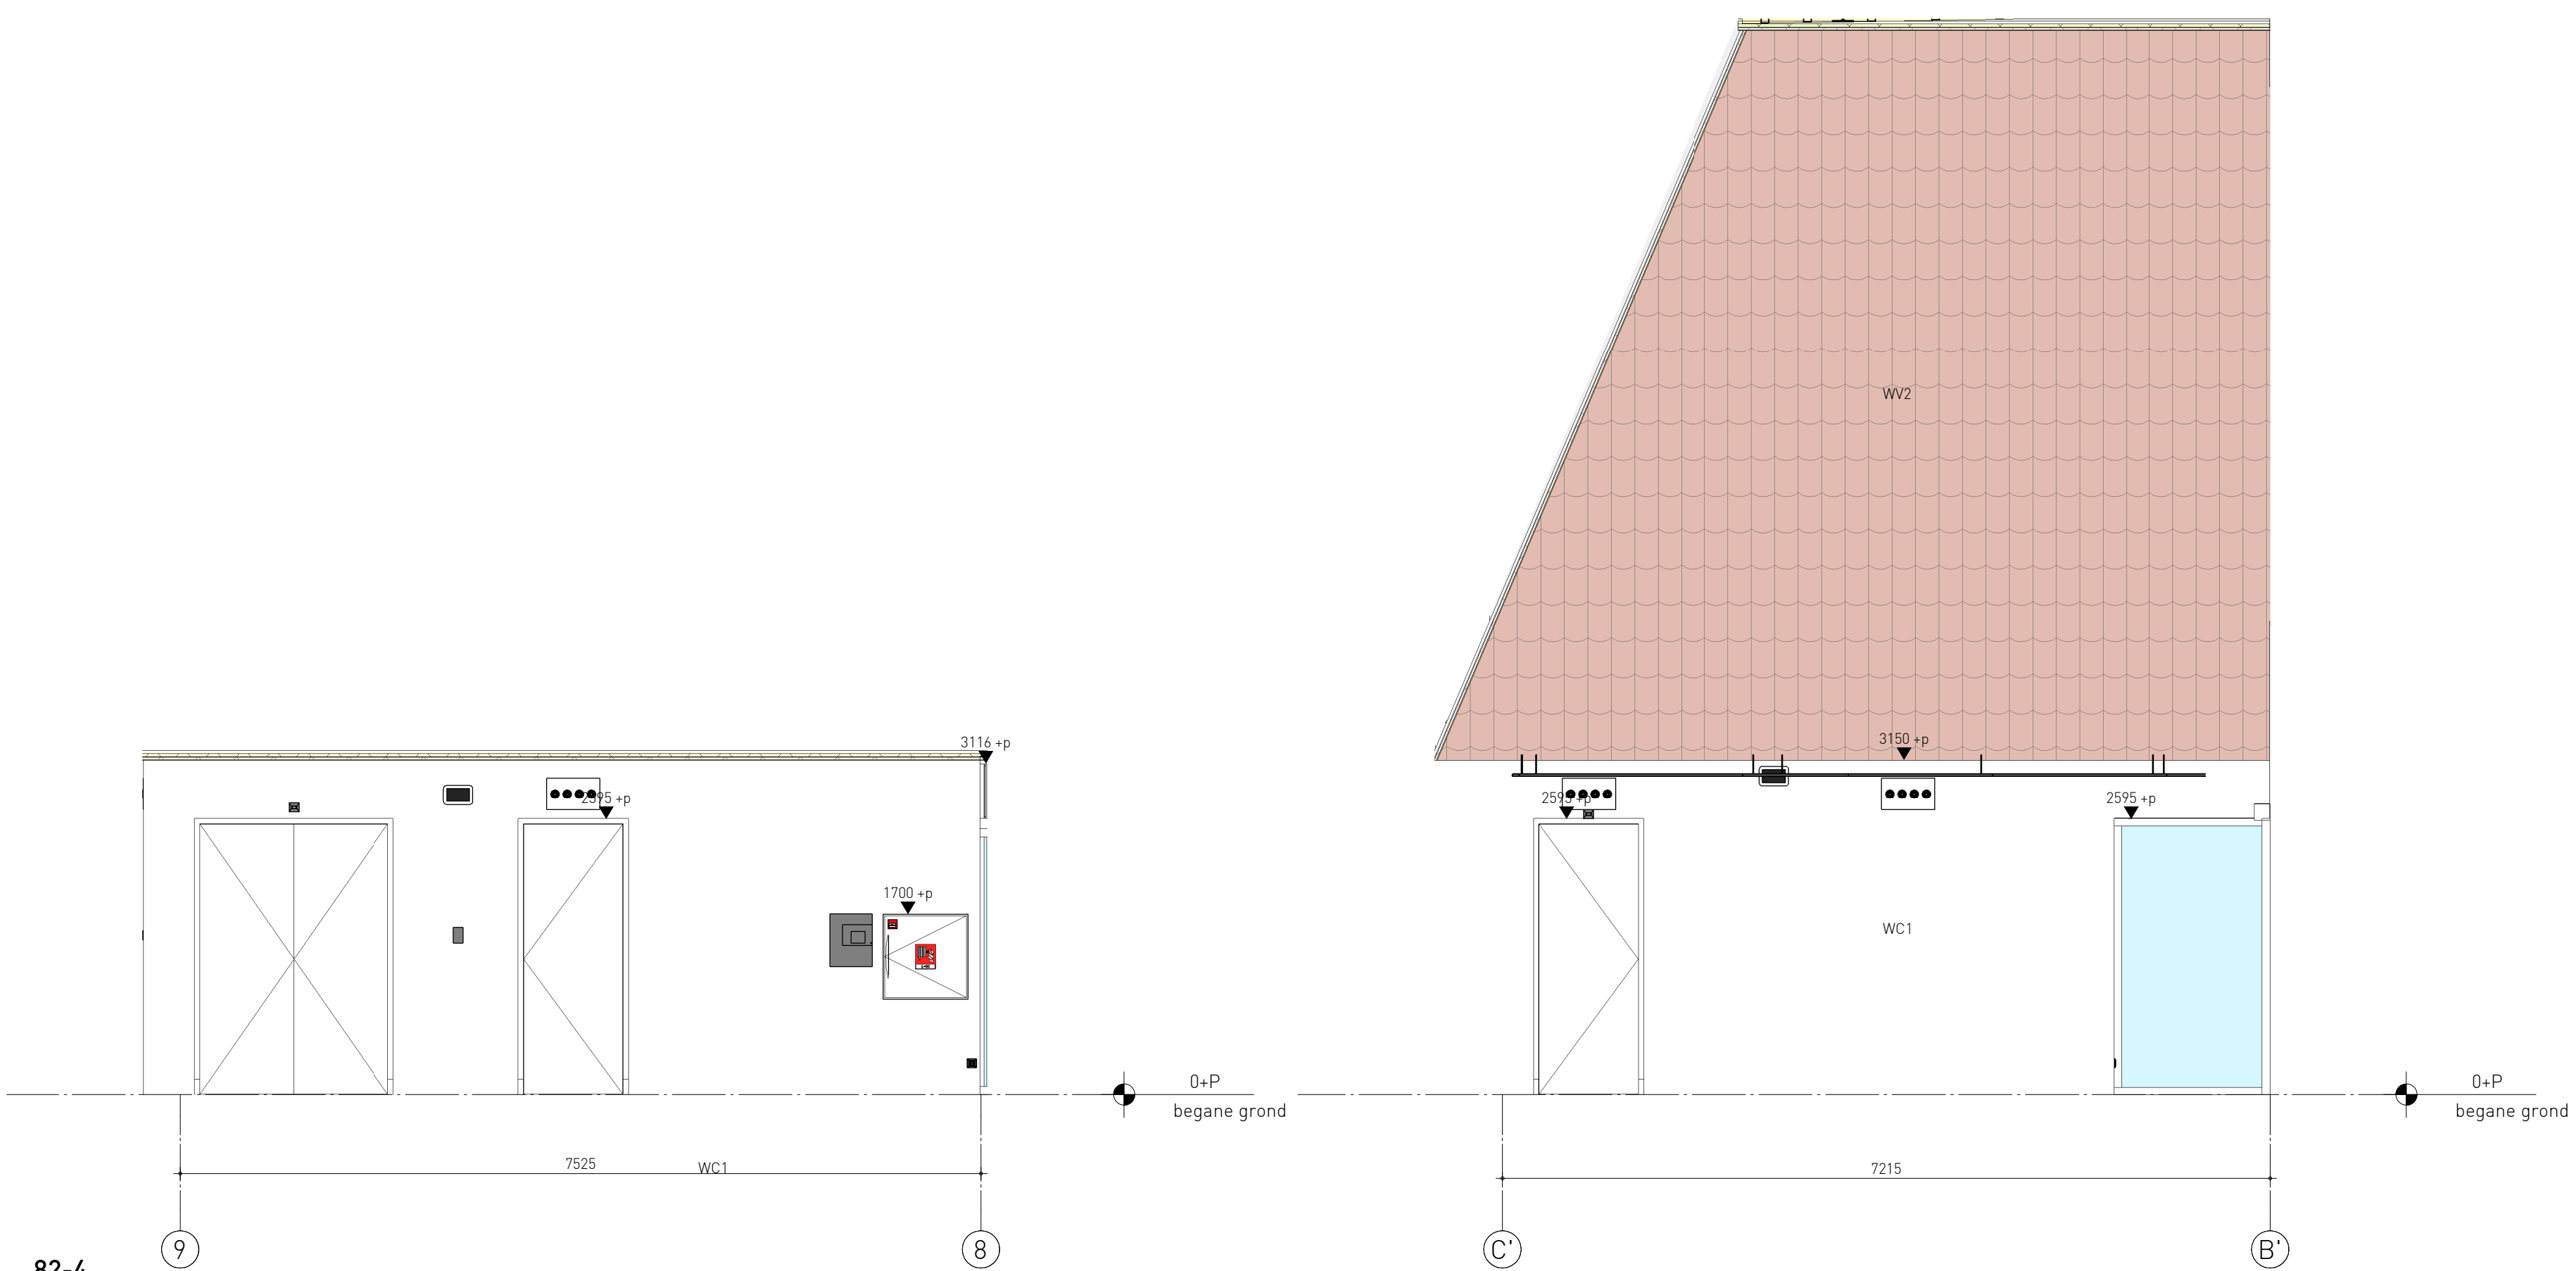
 
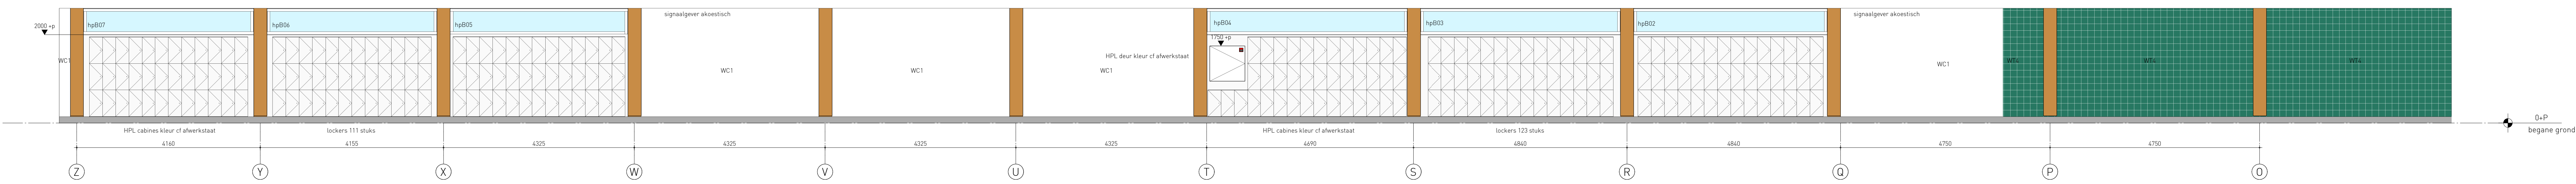


 

82-5

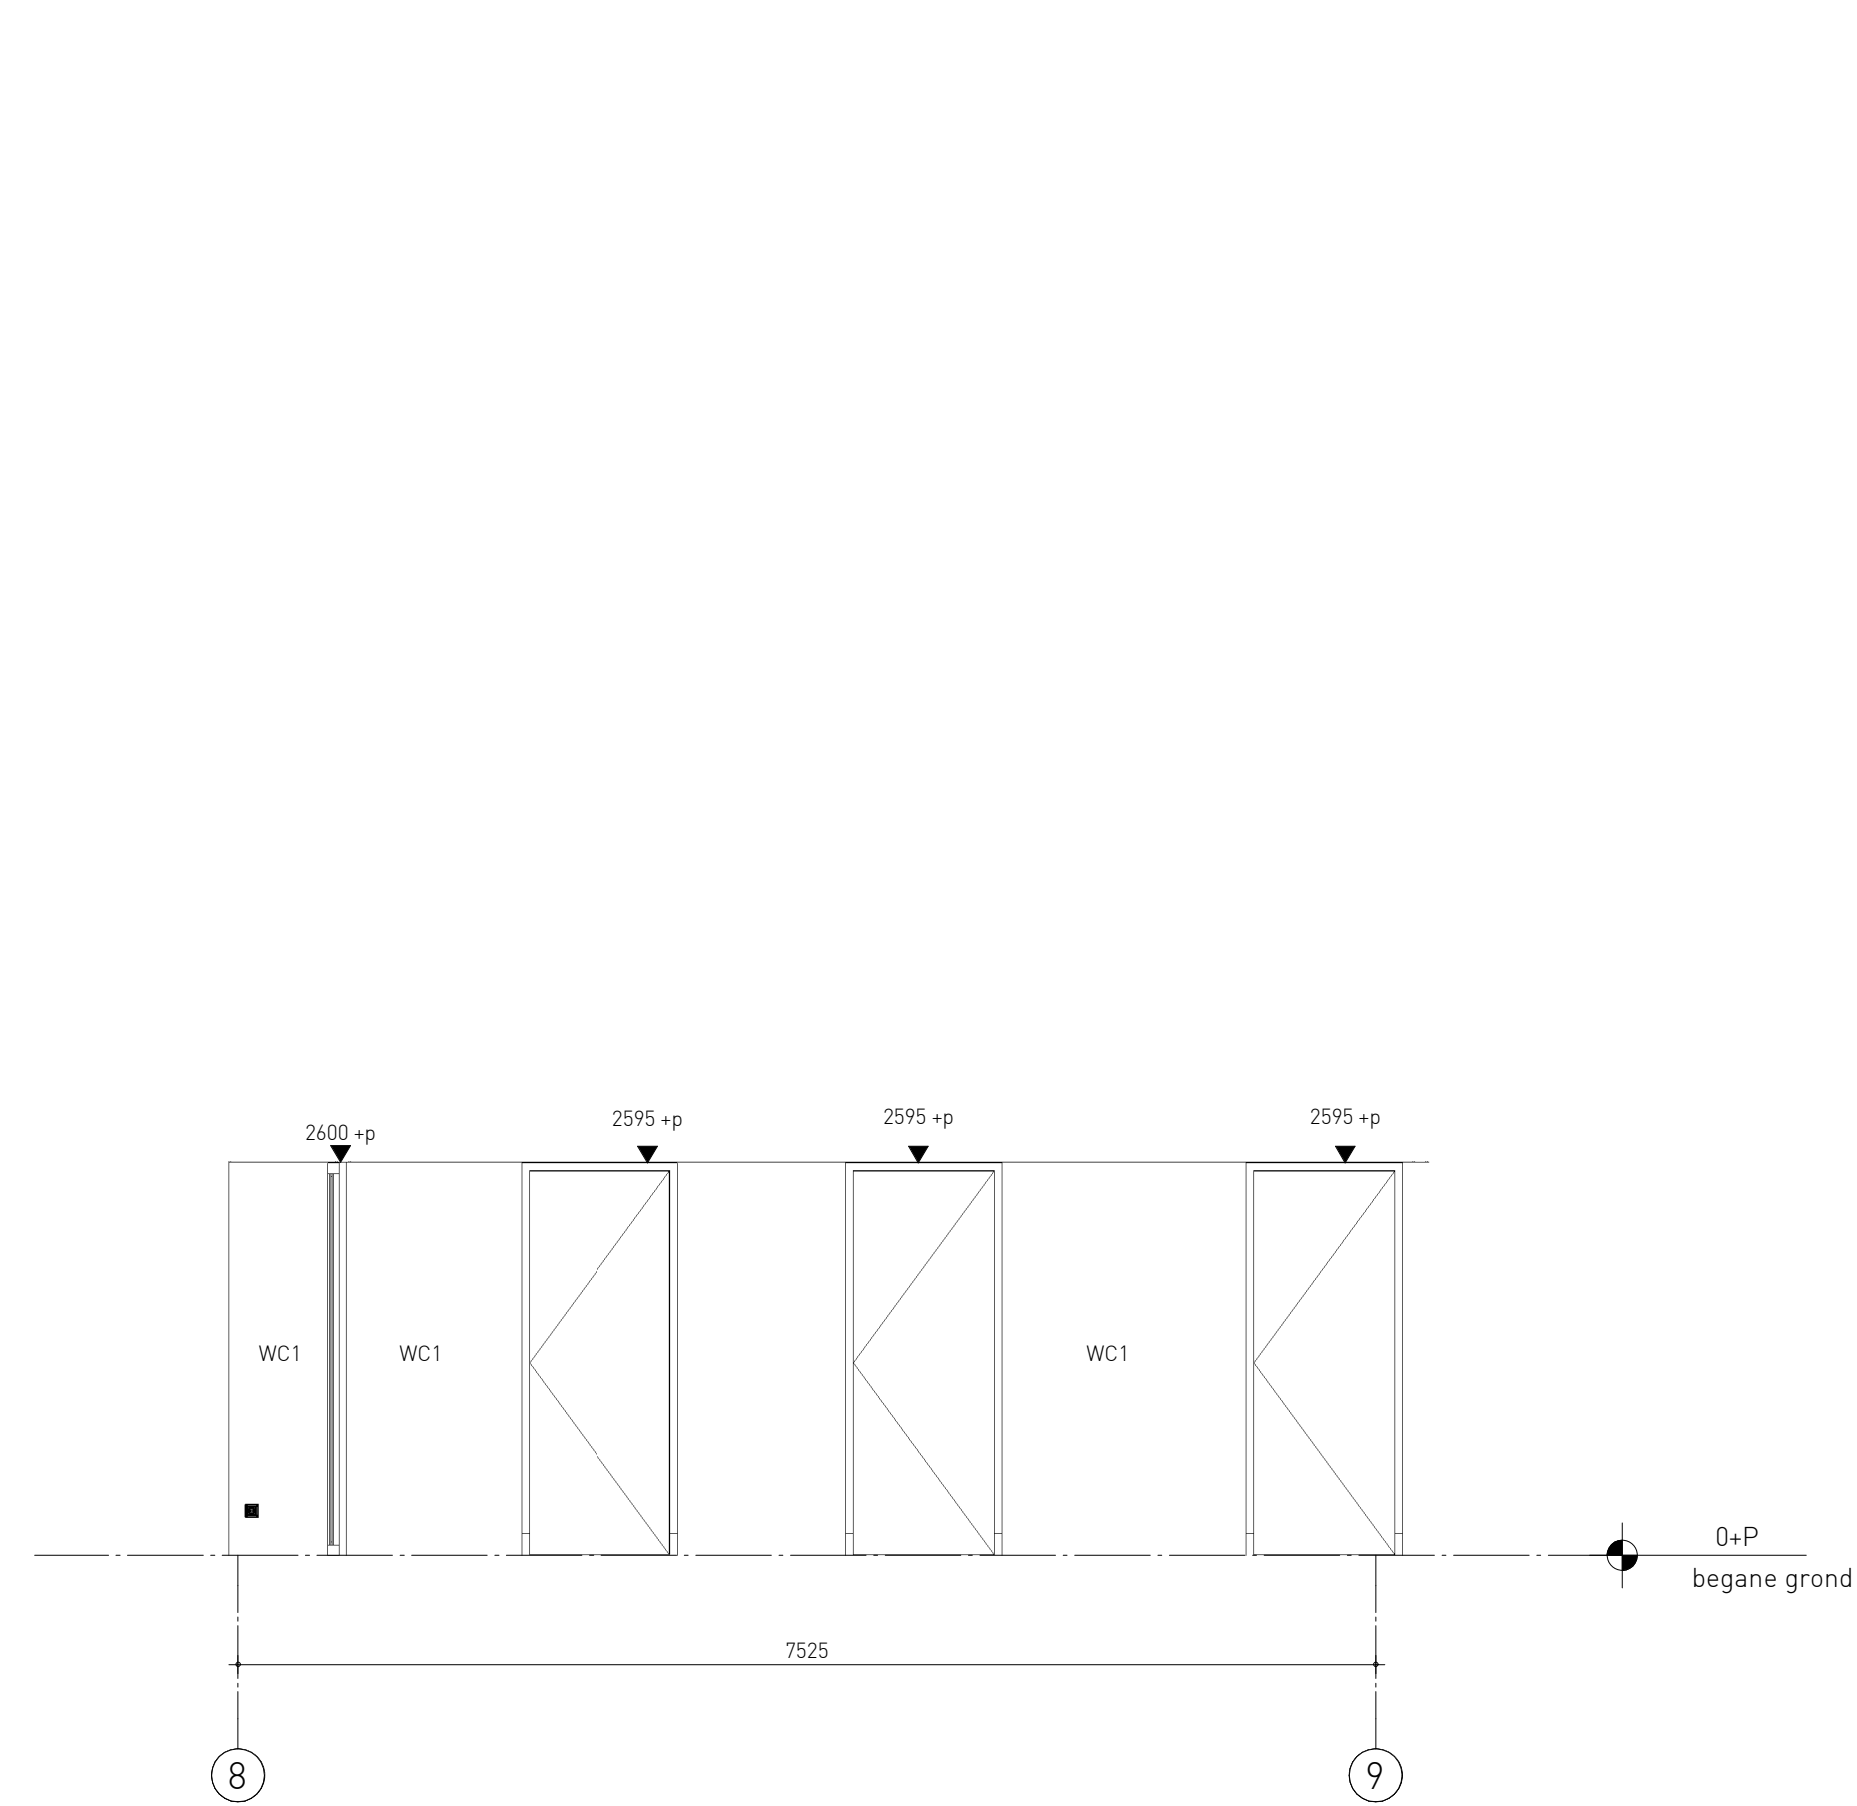

82-6

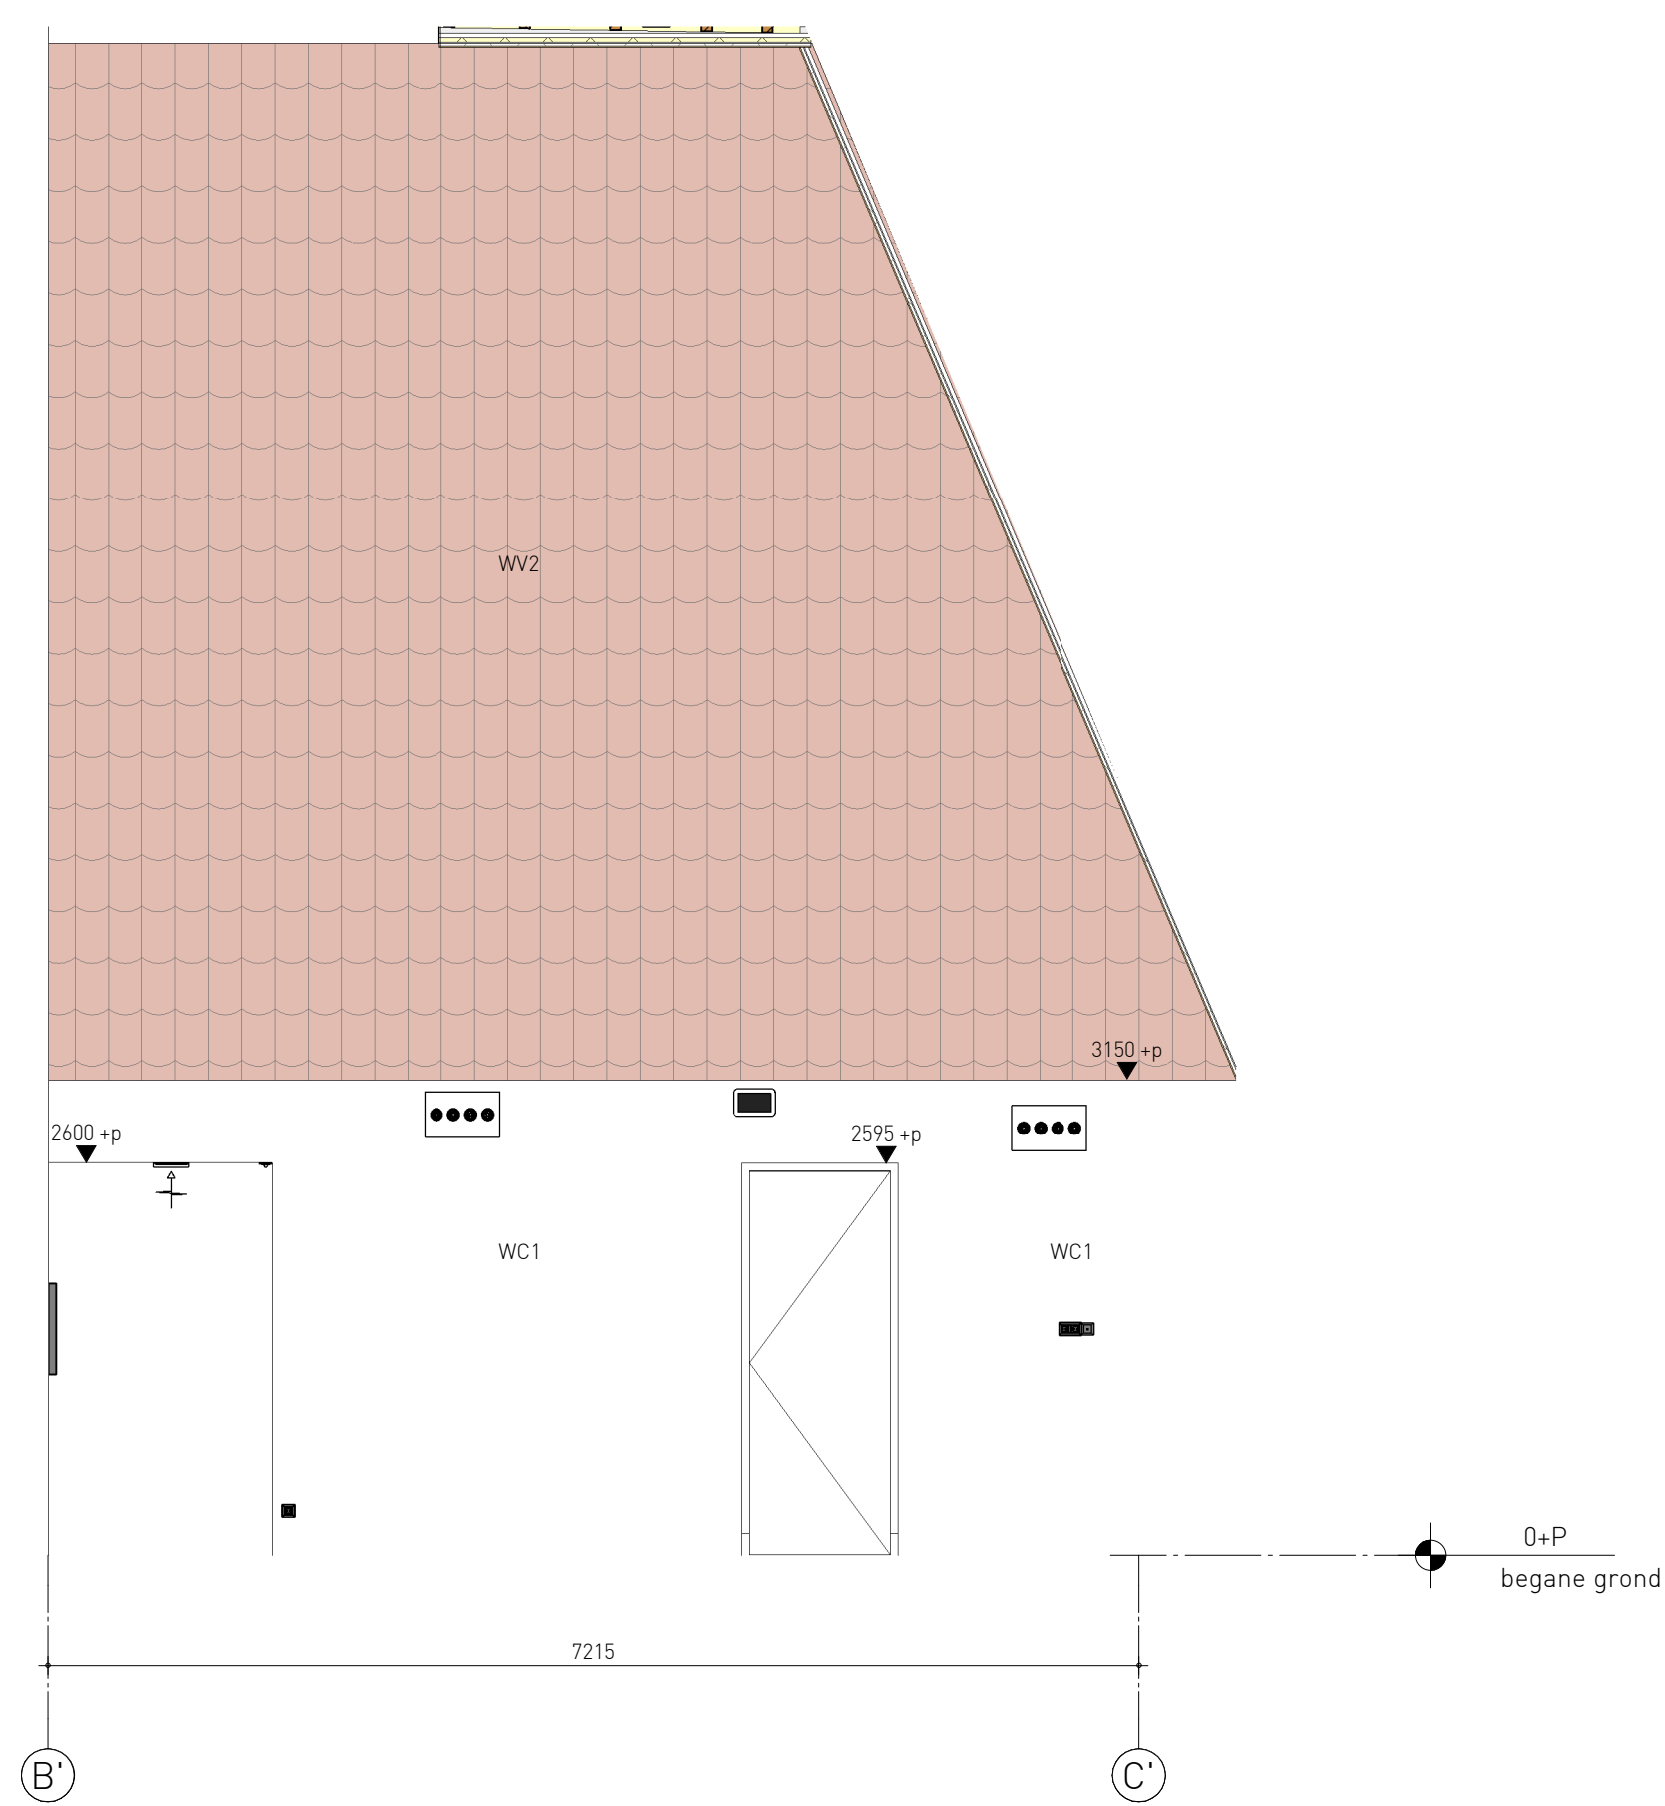

82-7

