




91\_vaste inrichting\_groepskleedruimte

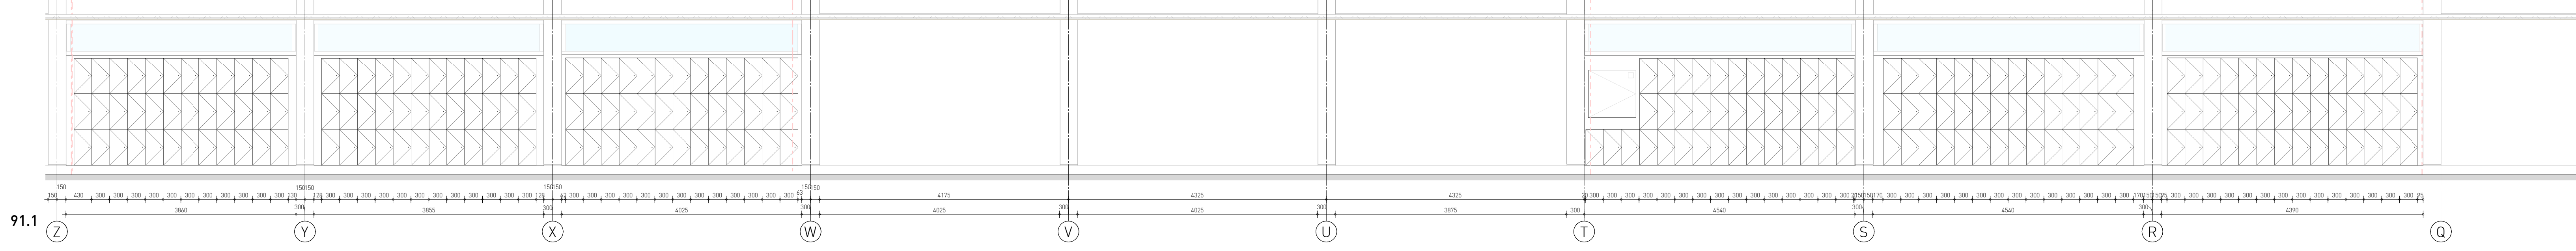


91.1

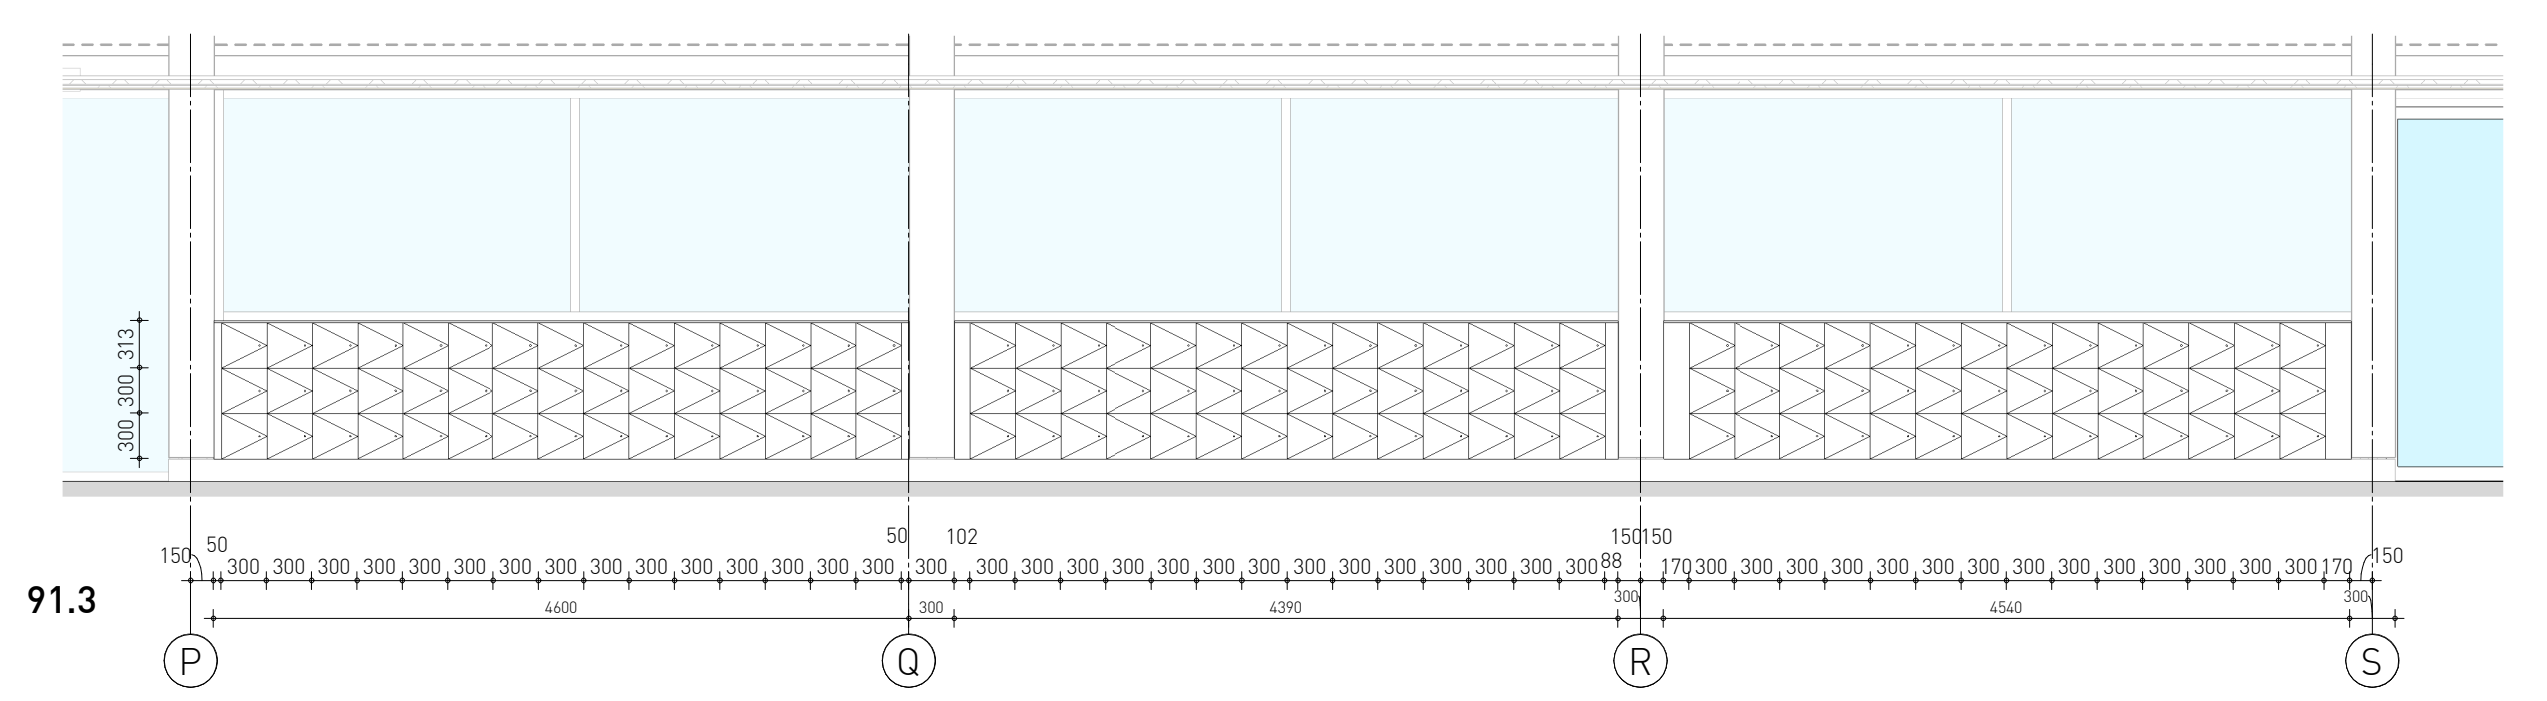


91.3

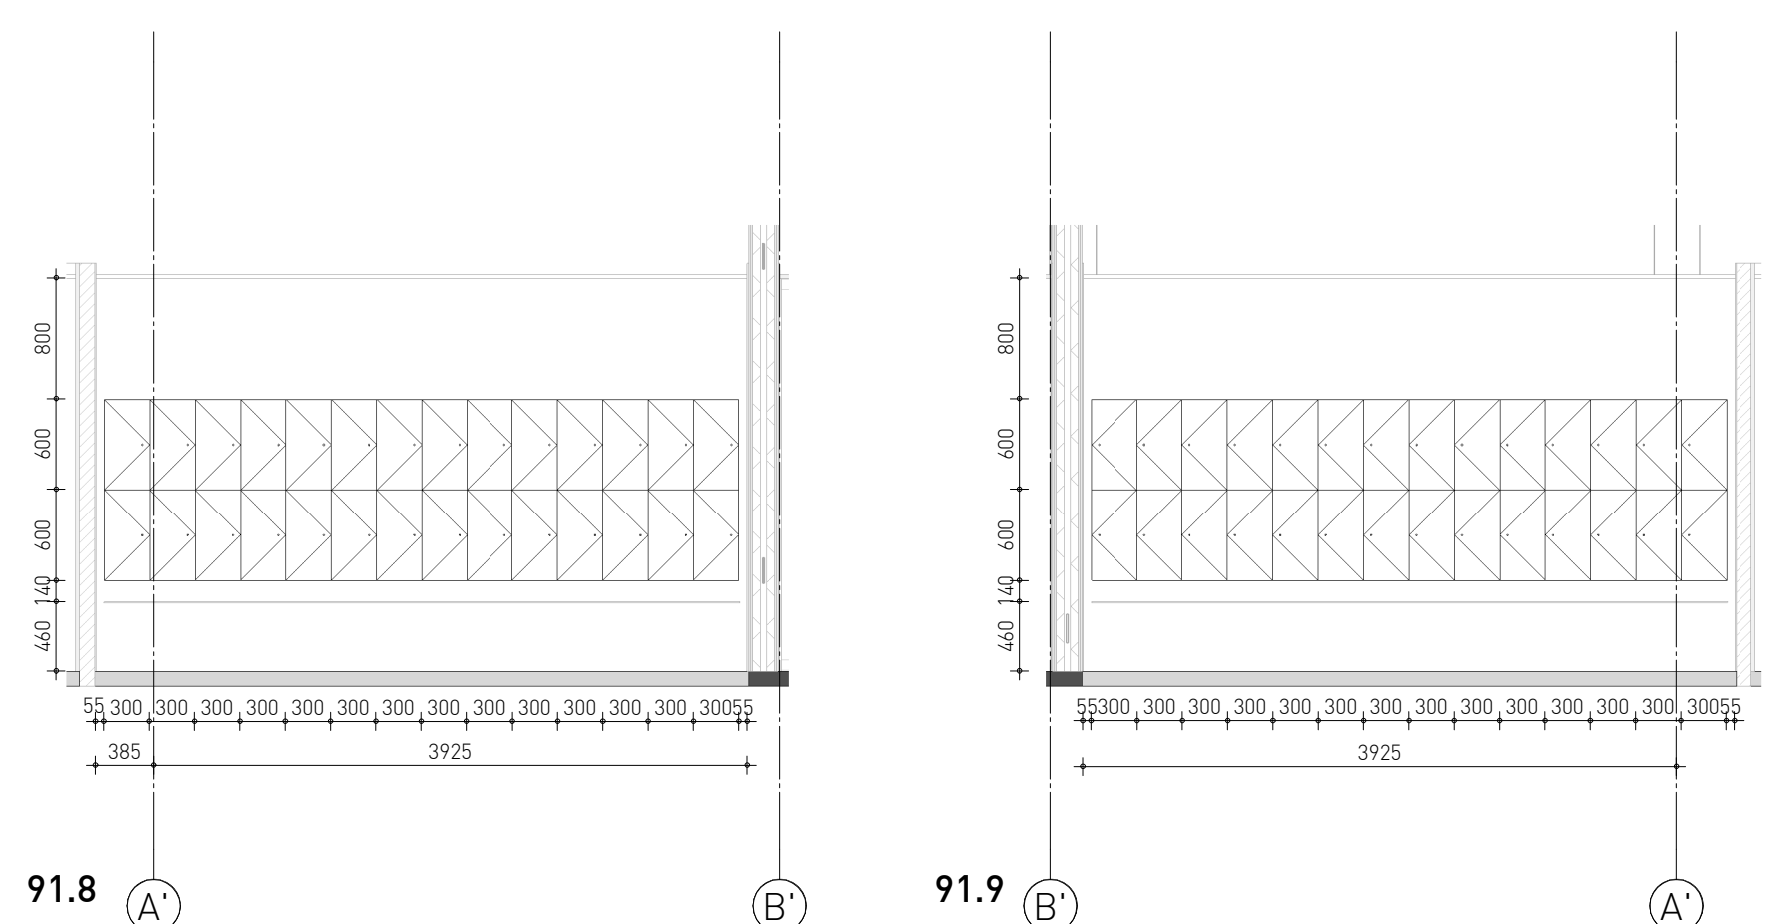


91.8

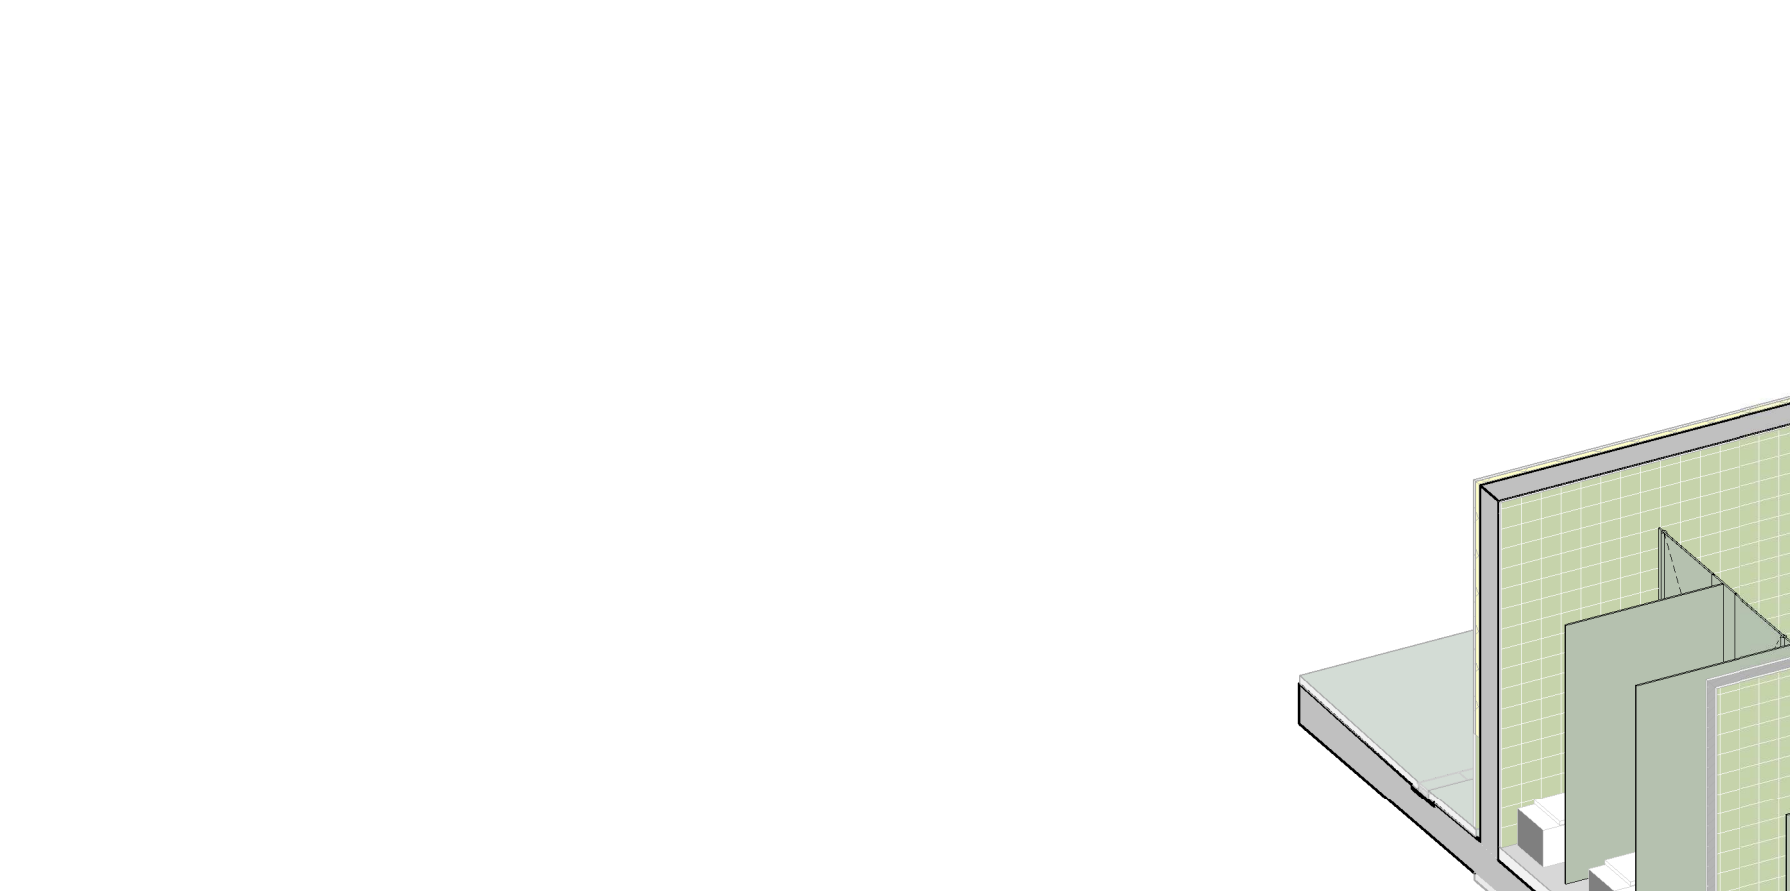


91.9

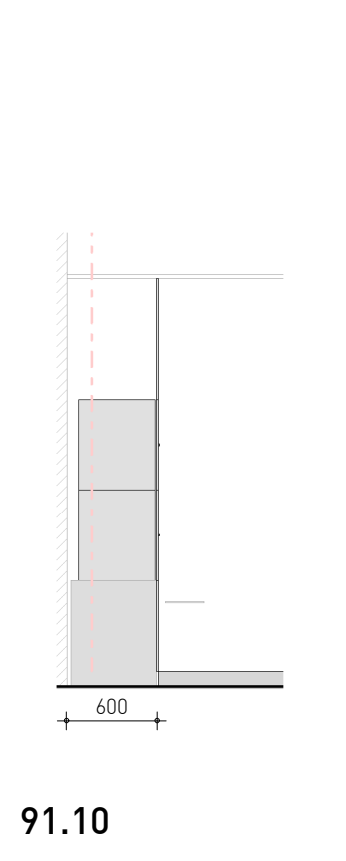


91.10

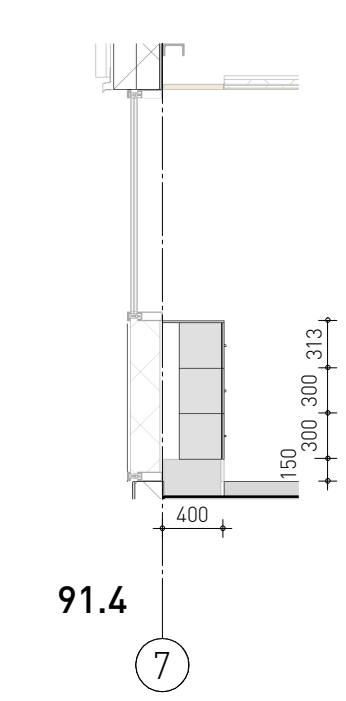


91.4

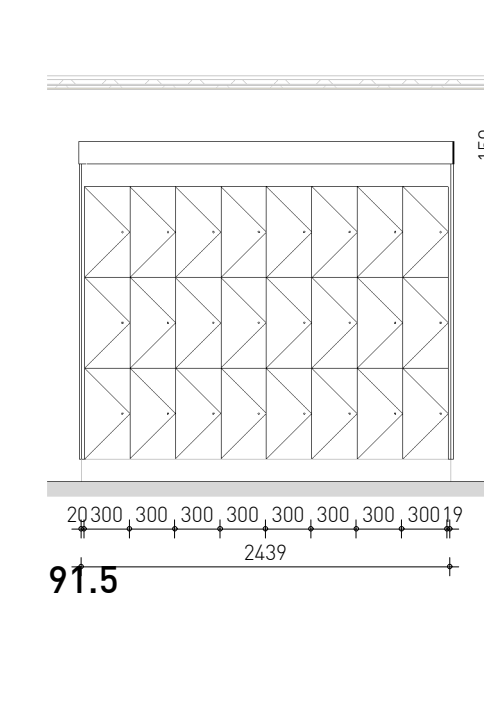


91.5

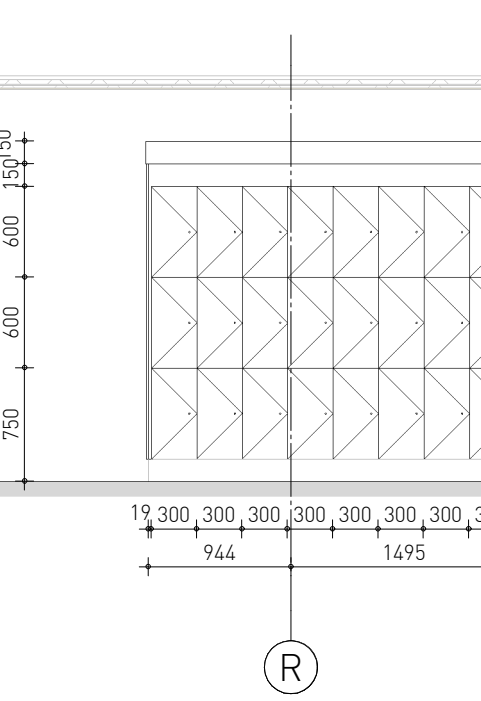


91.6

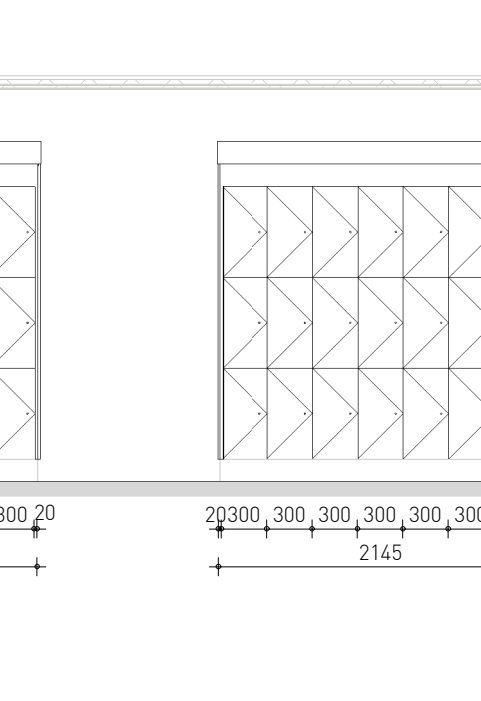


91.7

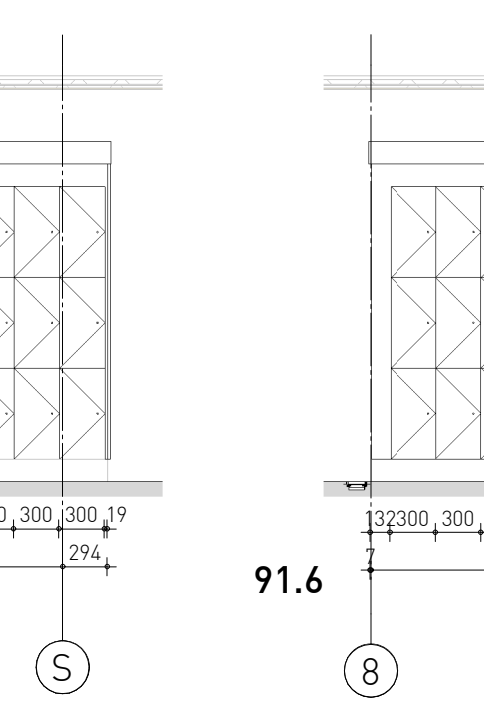


91.8

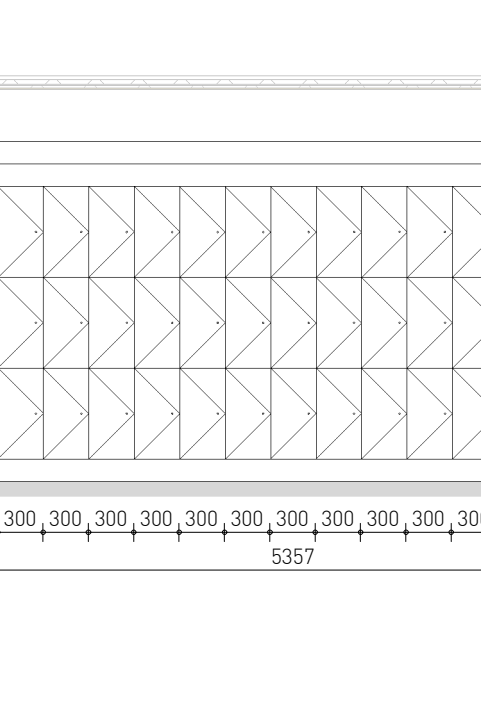


91.9

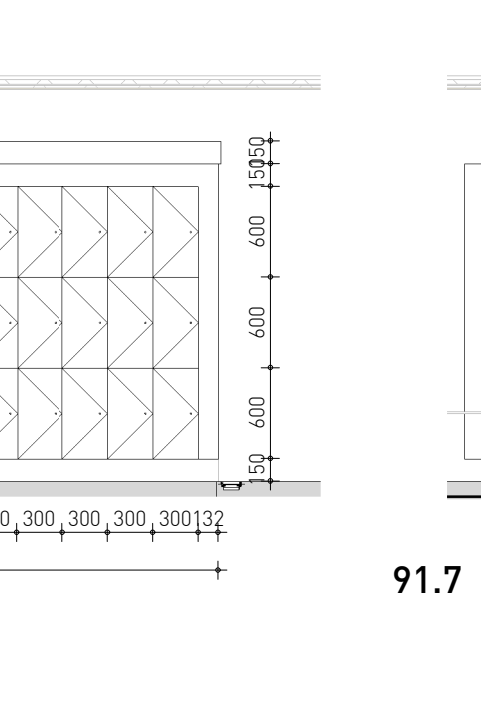


91.10

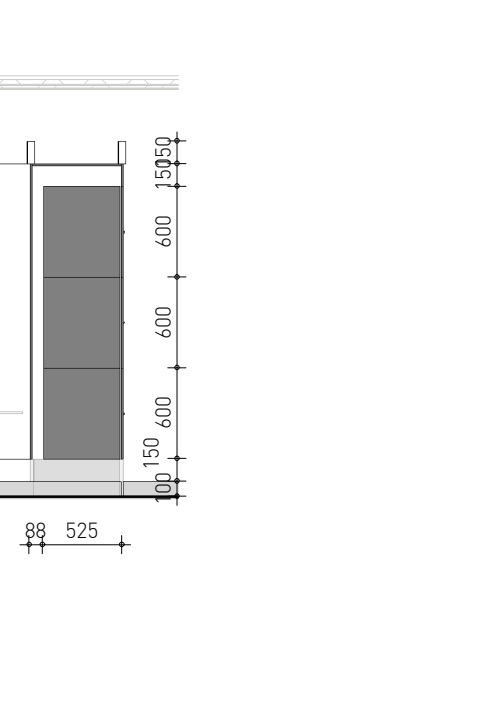


91.11

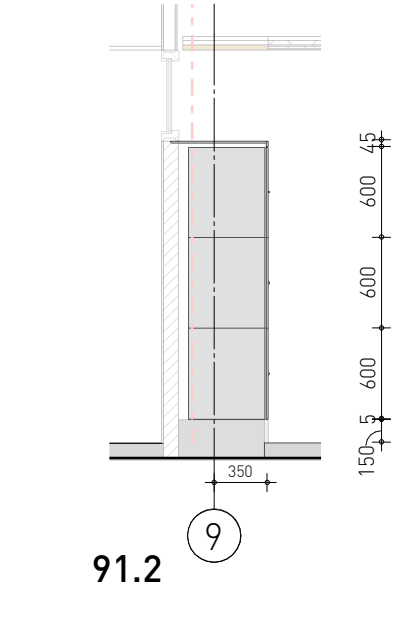


91.2

 

3d view ruimte groepskleedruimte

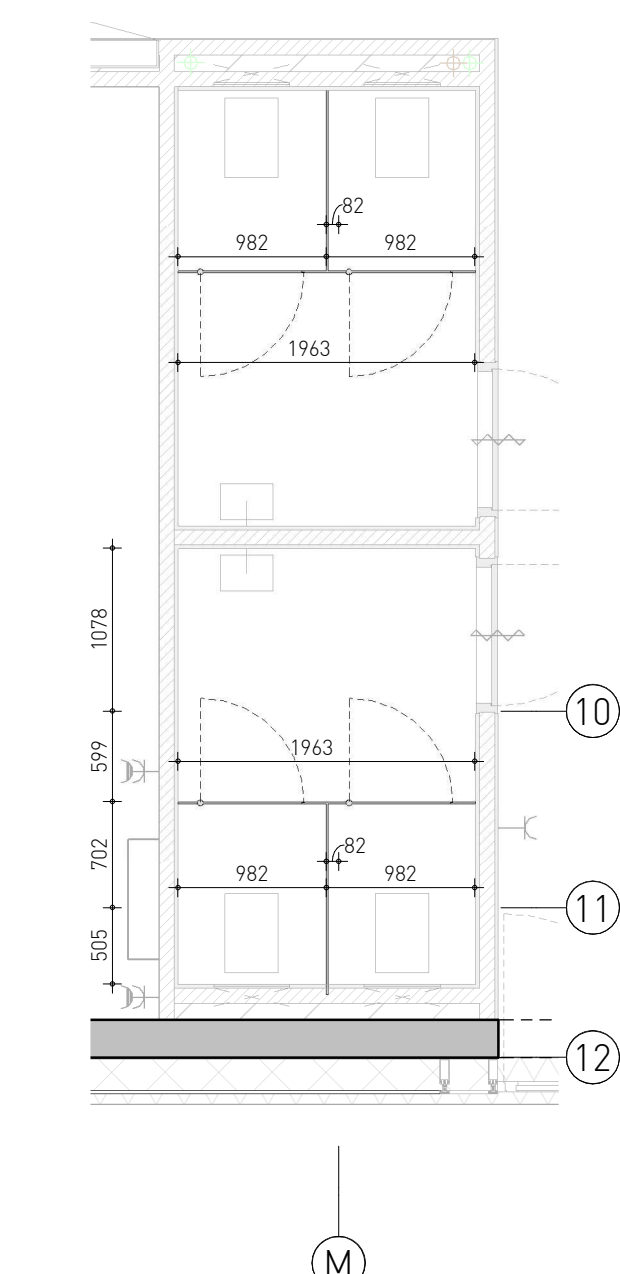

91\_vaste inrichting\_toilettruimte

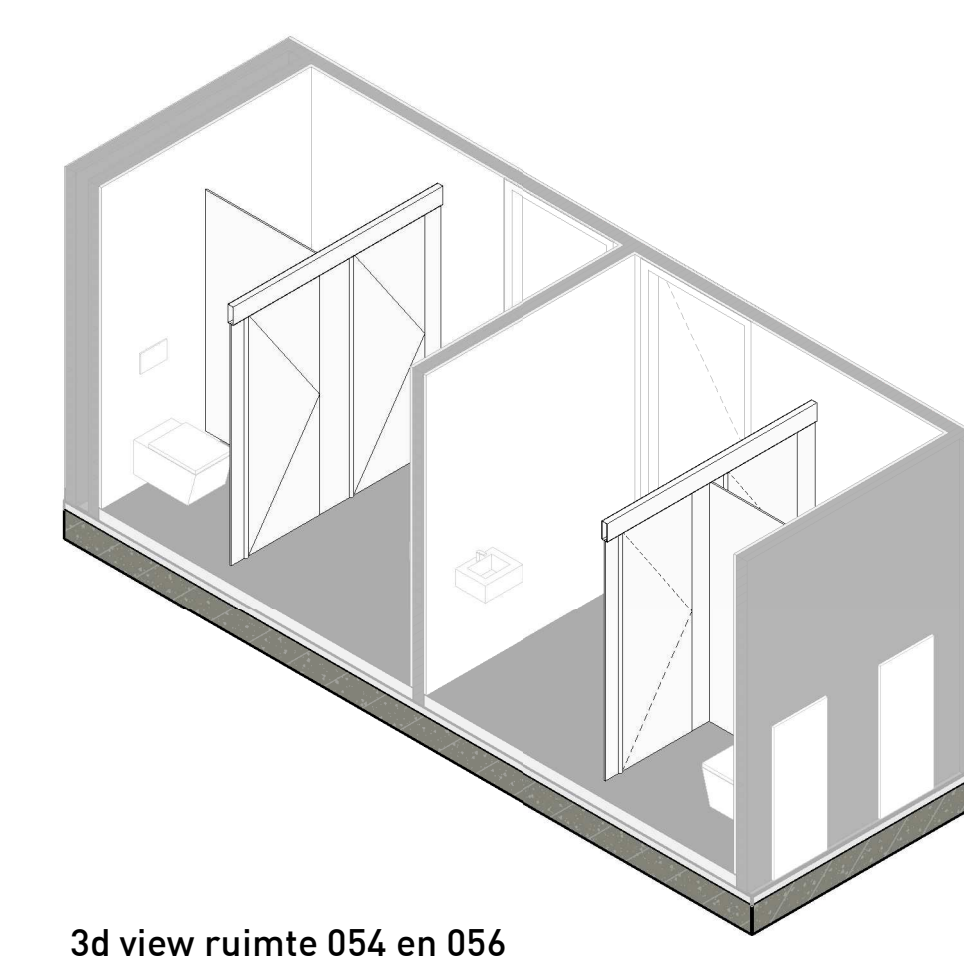

3d view ruimte 054 en 056