


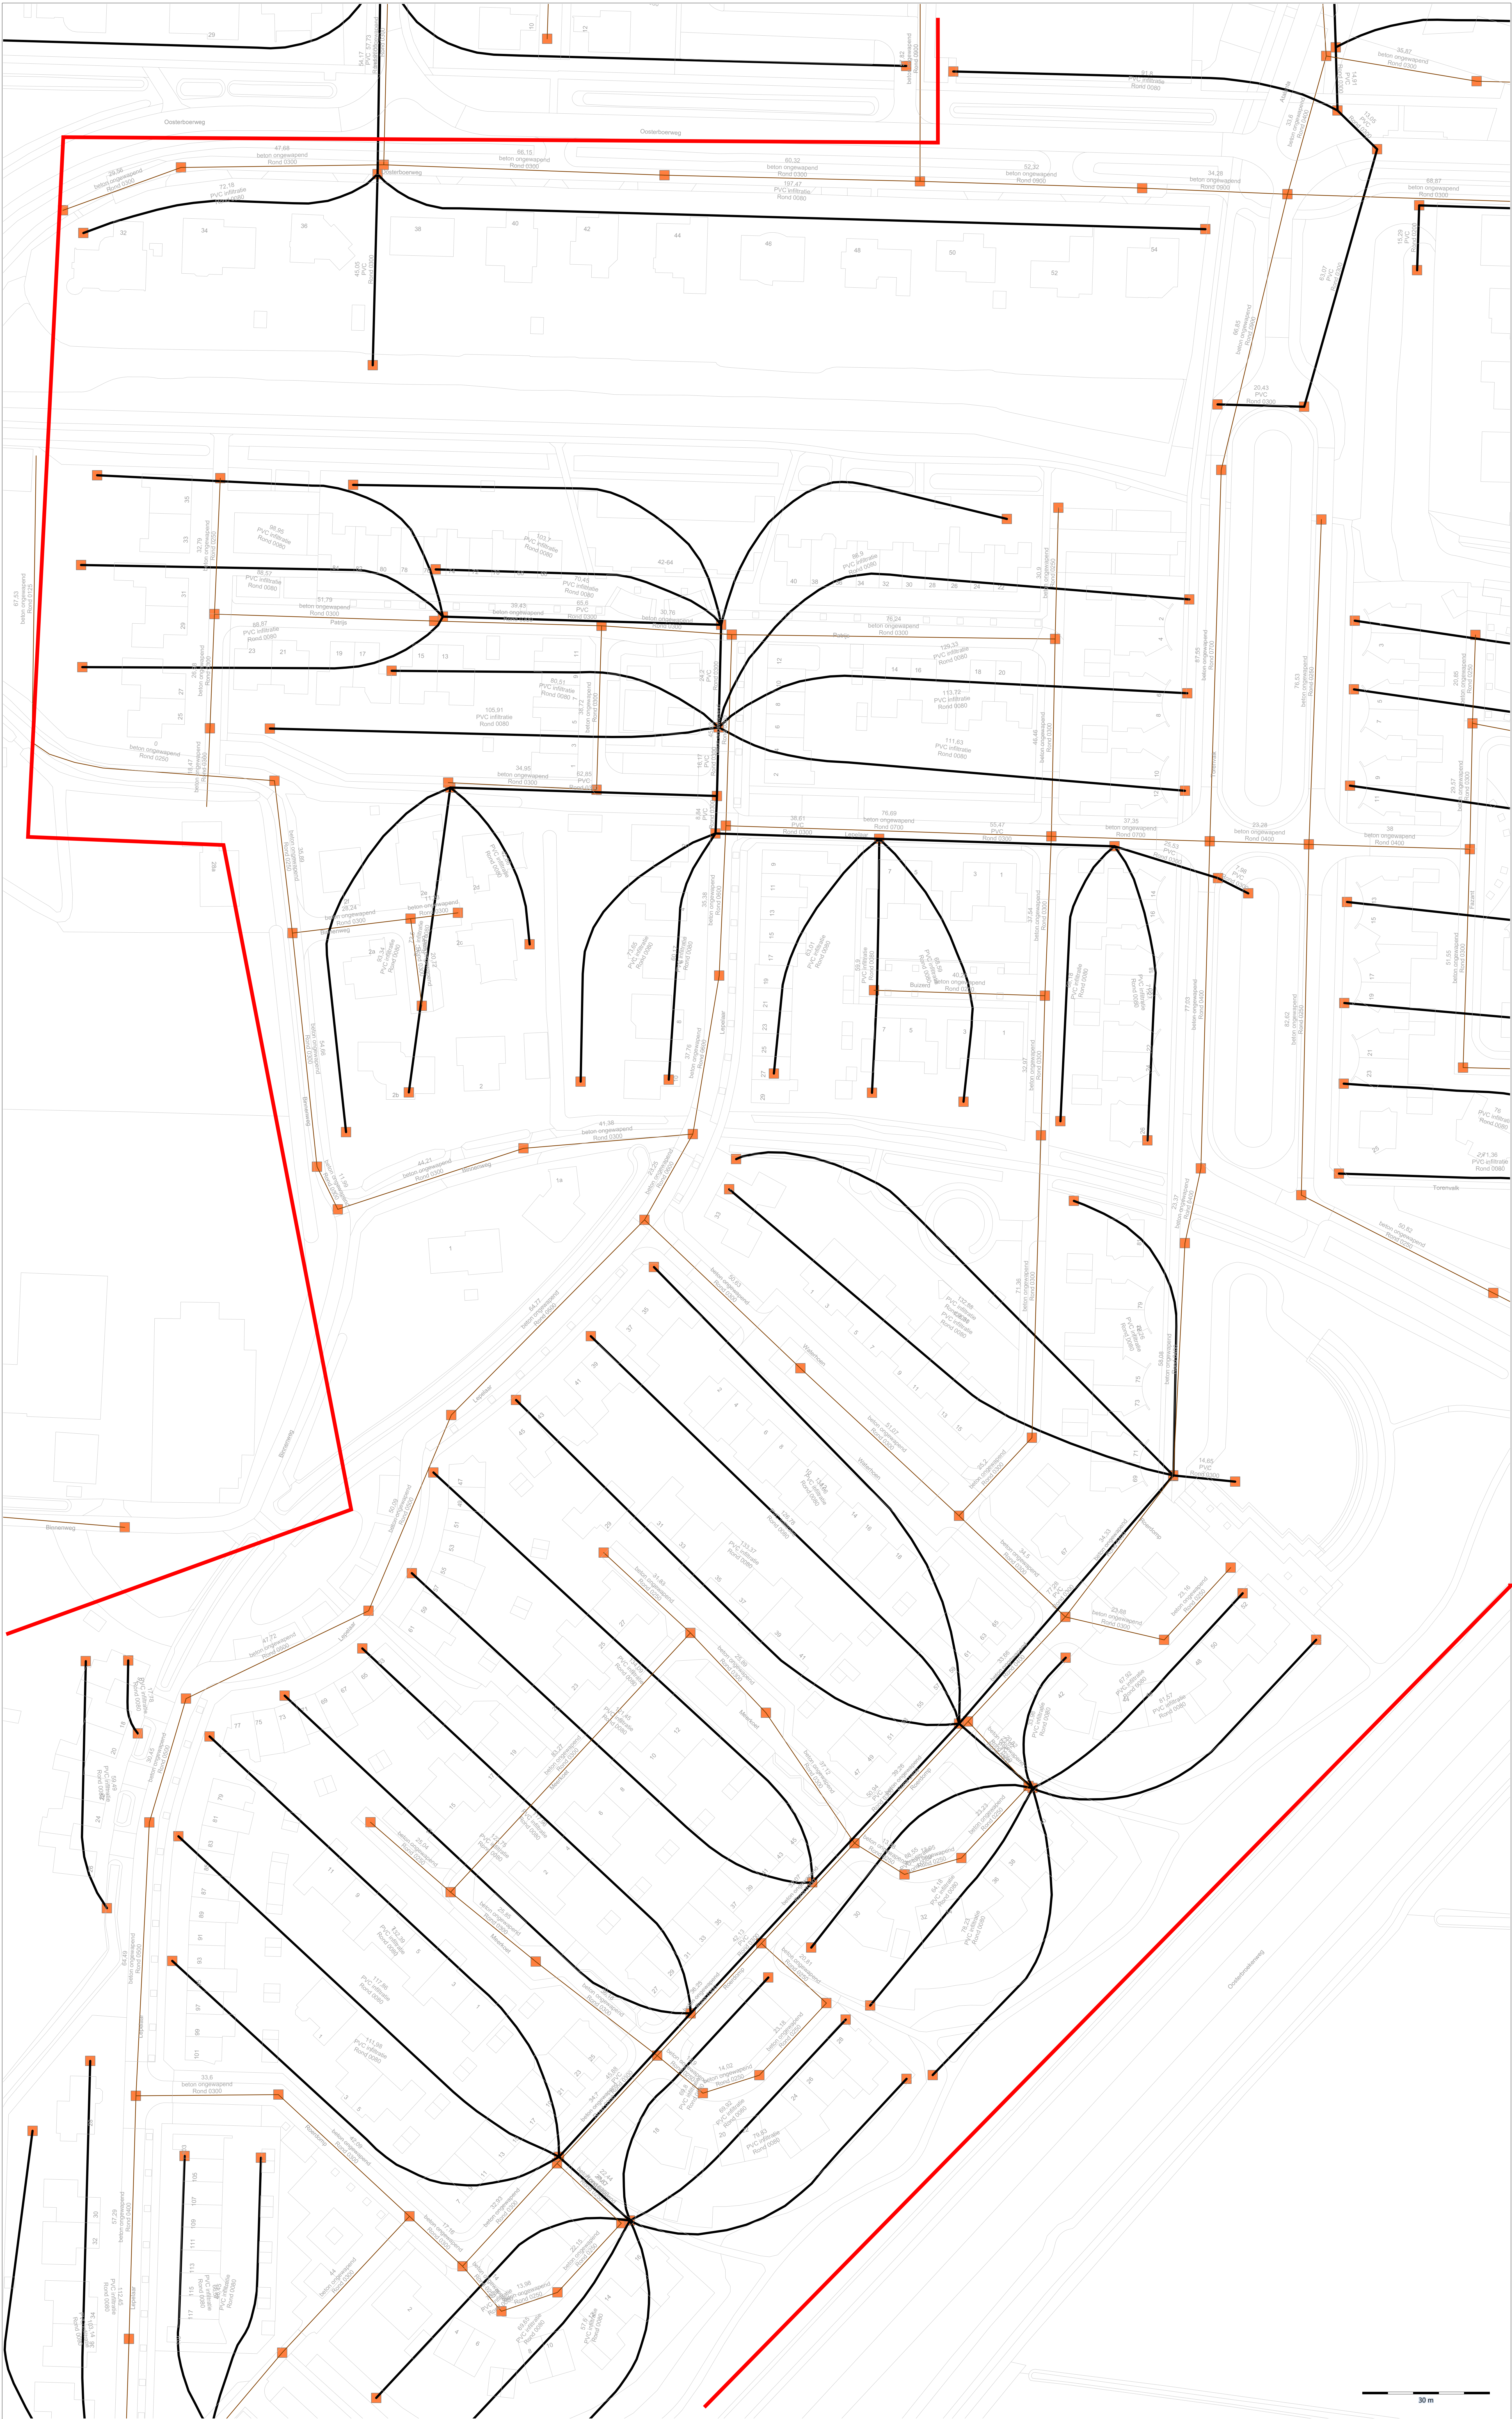

Legenda

drainage2: Drainage Oosterboer 2018

drainage1: Drainage Oosterboer 2018

drainage: Drainage Oosterboer 2018

CBK_ADRES

CBK_N

type-material-buistype

Vrijervastheid

has

Risicoprofiel