



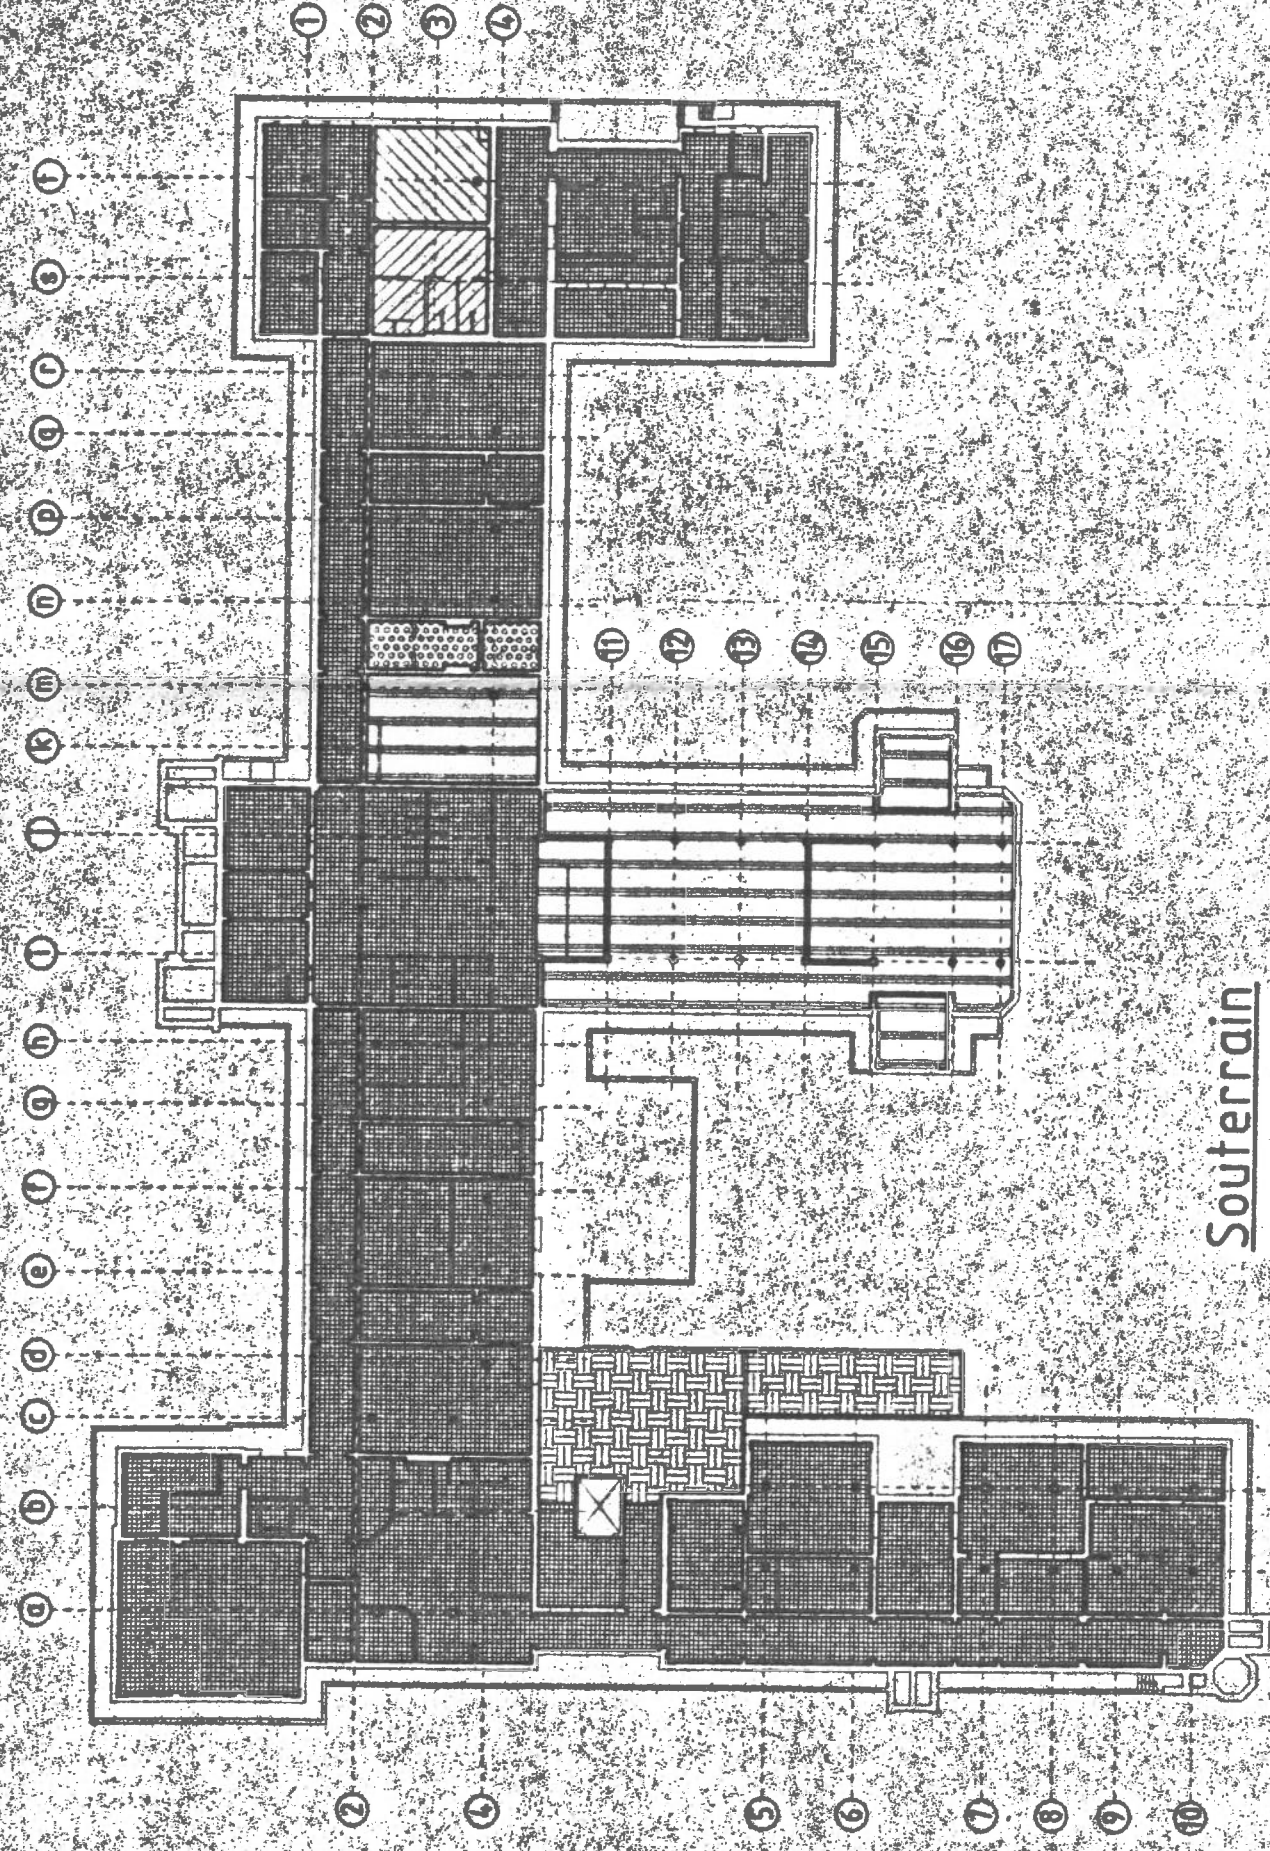

Souterrain

angehouden veranderlijke belastingen:

	P	ψ	F
	2,5 kN/m²	0,5	3,0 kN
	3,0 "	0,5	3,0 "
	3,5 "	0,5	7,0 "
	5,0 "	0,8	4,0 "
	5,0 "	0,8	7,0 "
	5,0 "	0,3	7,0 "
	5,0 "	0,8	10,0 "
	5,1 "	1,0	6,0 "
	6,0 "	1,0	4,0 "
	7,0 "	1,0	7,0 "
	9,0 "	1,0	7,0 "
	9,5 "	1,0	7,0 "
	12,0 "	1,0	7,0 "

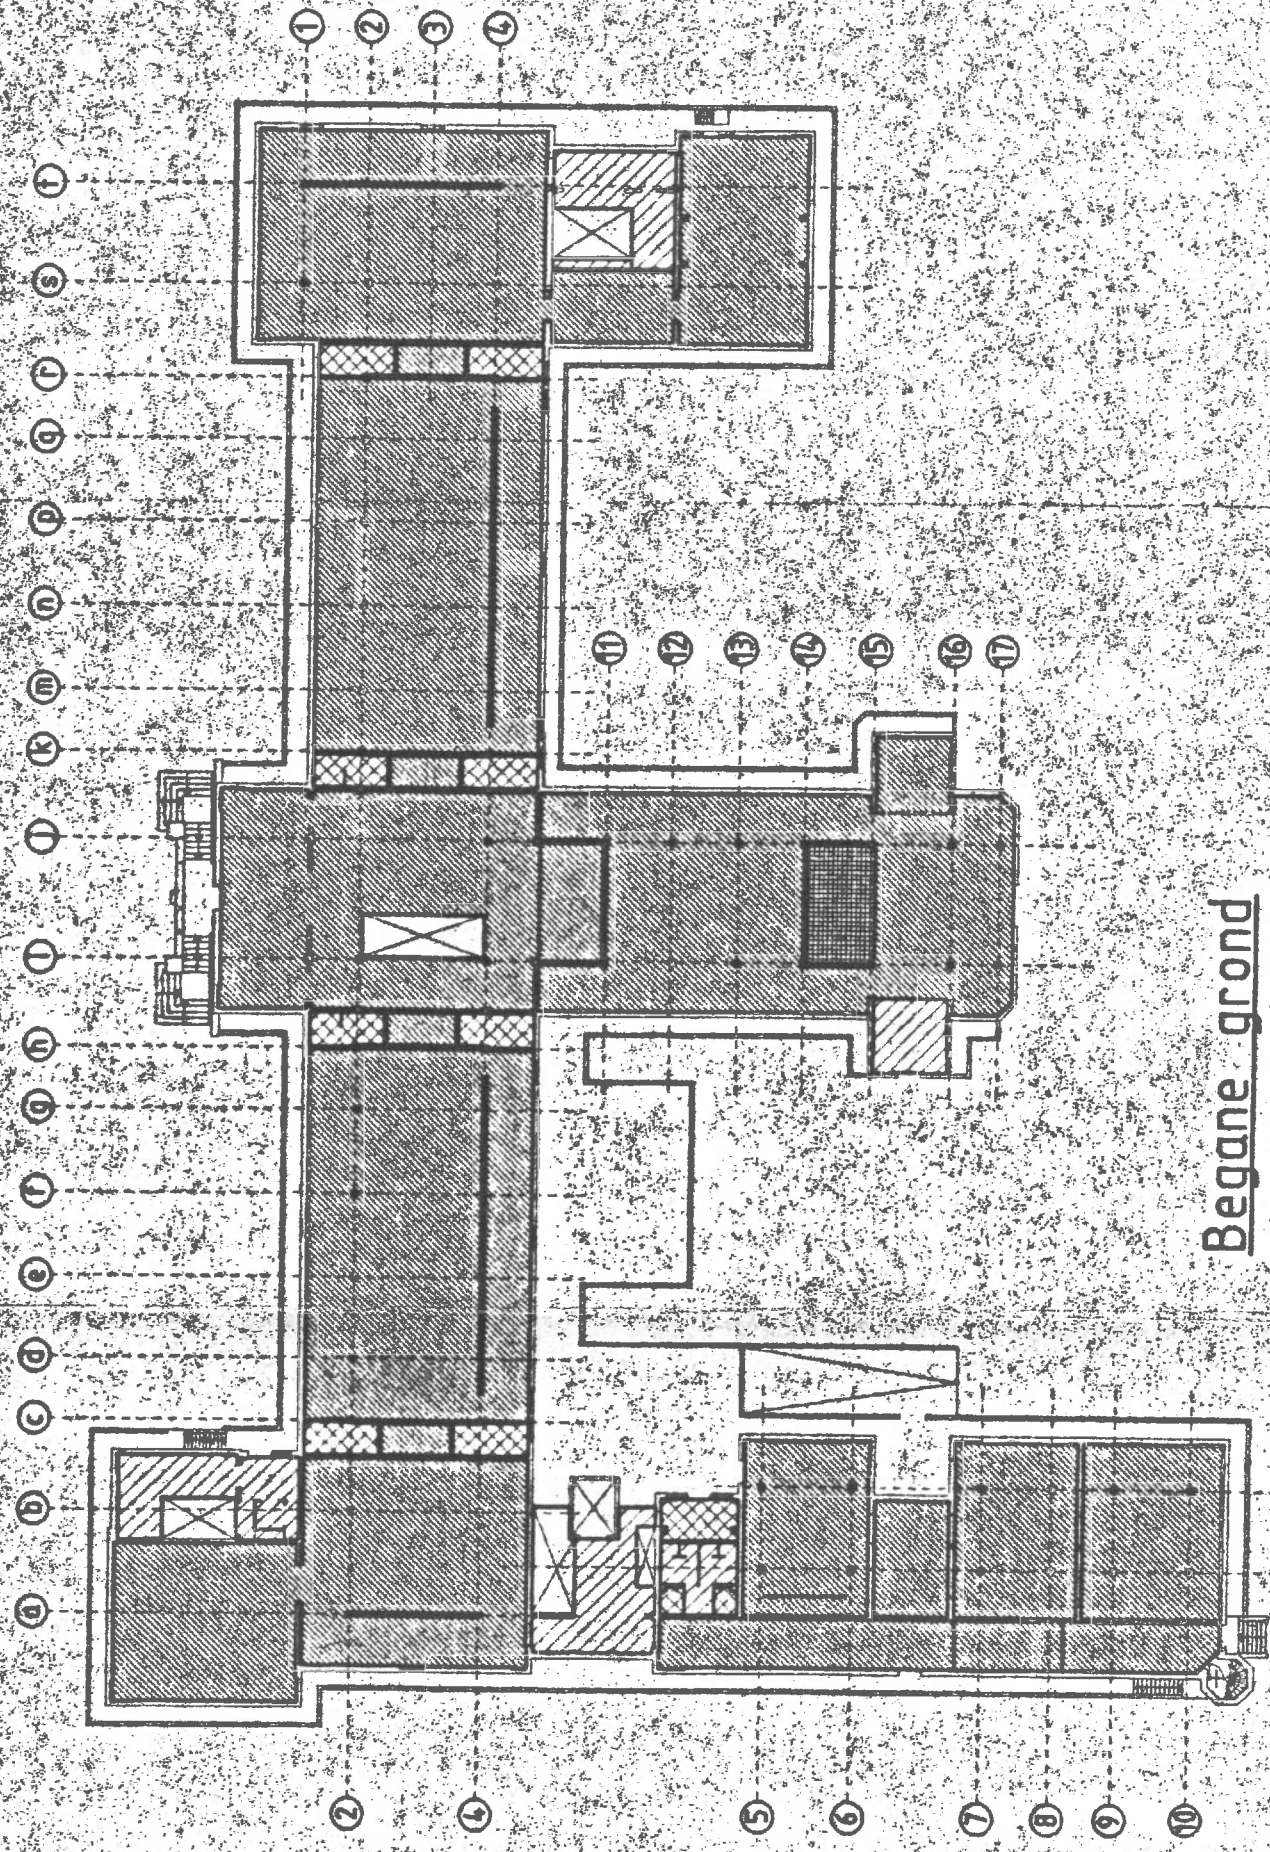

Begane grond

angehouden veranderlijke belastingen:

	P	ψ	F
	2,5 kN/m²	0,5	3,0 kN
	3,0 "	0,5	3,0 "
	3,5 "	0,5	7,0 "
	5,0 "	0,8	4,0 "
	5,0 "	0,8	7,0 "
	5,0 "	0,3	7,0 "
	5,0 "	0,8	10,0 "
	5,1 "	1,0	6,0 "
	6,0 "	1,0	4,0 "
	7,0 "	1,0	7,0 "
	9,0 "	1,0	7,0 "
	9,5 "	1,0	7,0 "
	12,0 "	1,0	7,0 "

vrachtauto klasse 30