


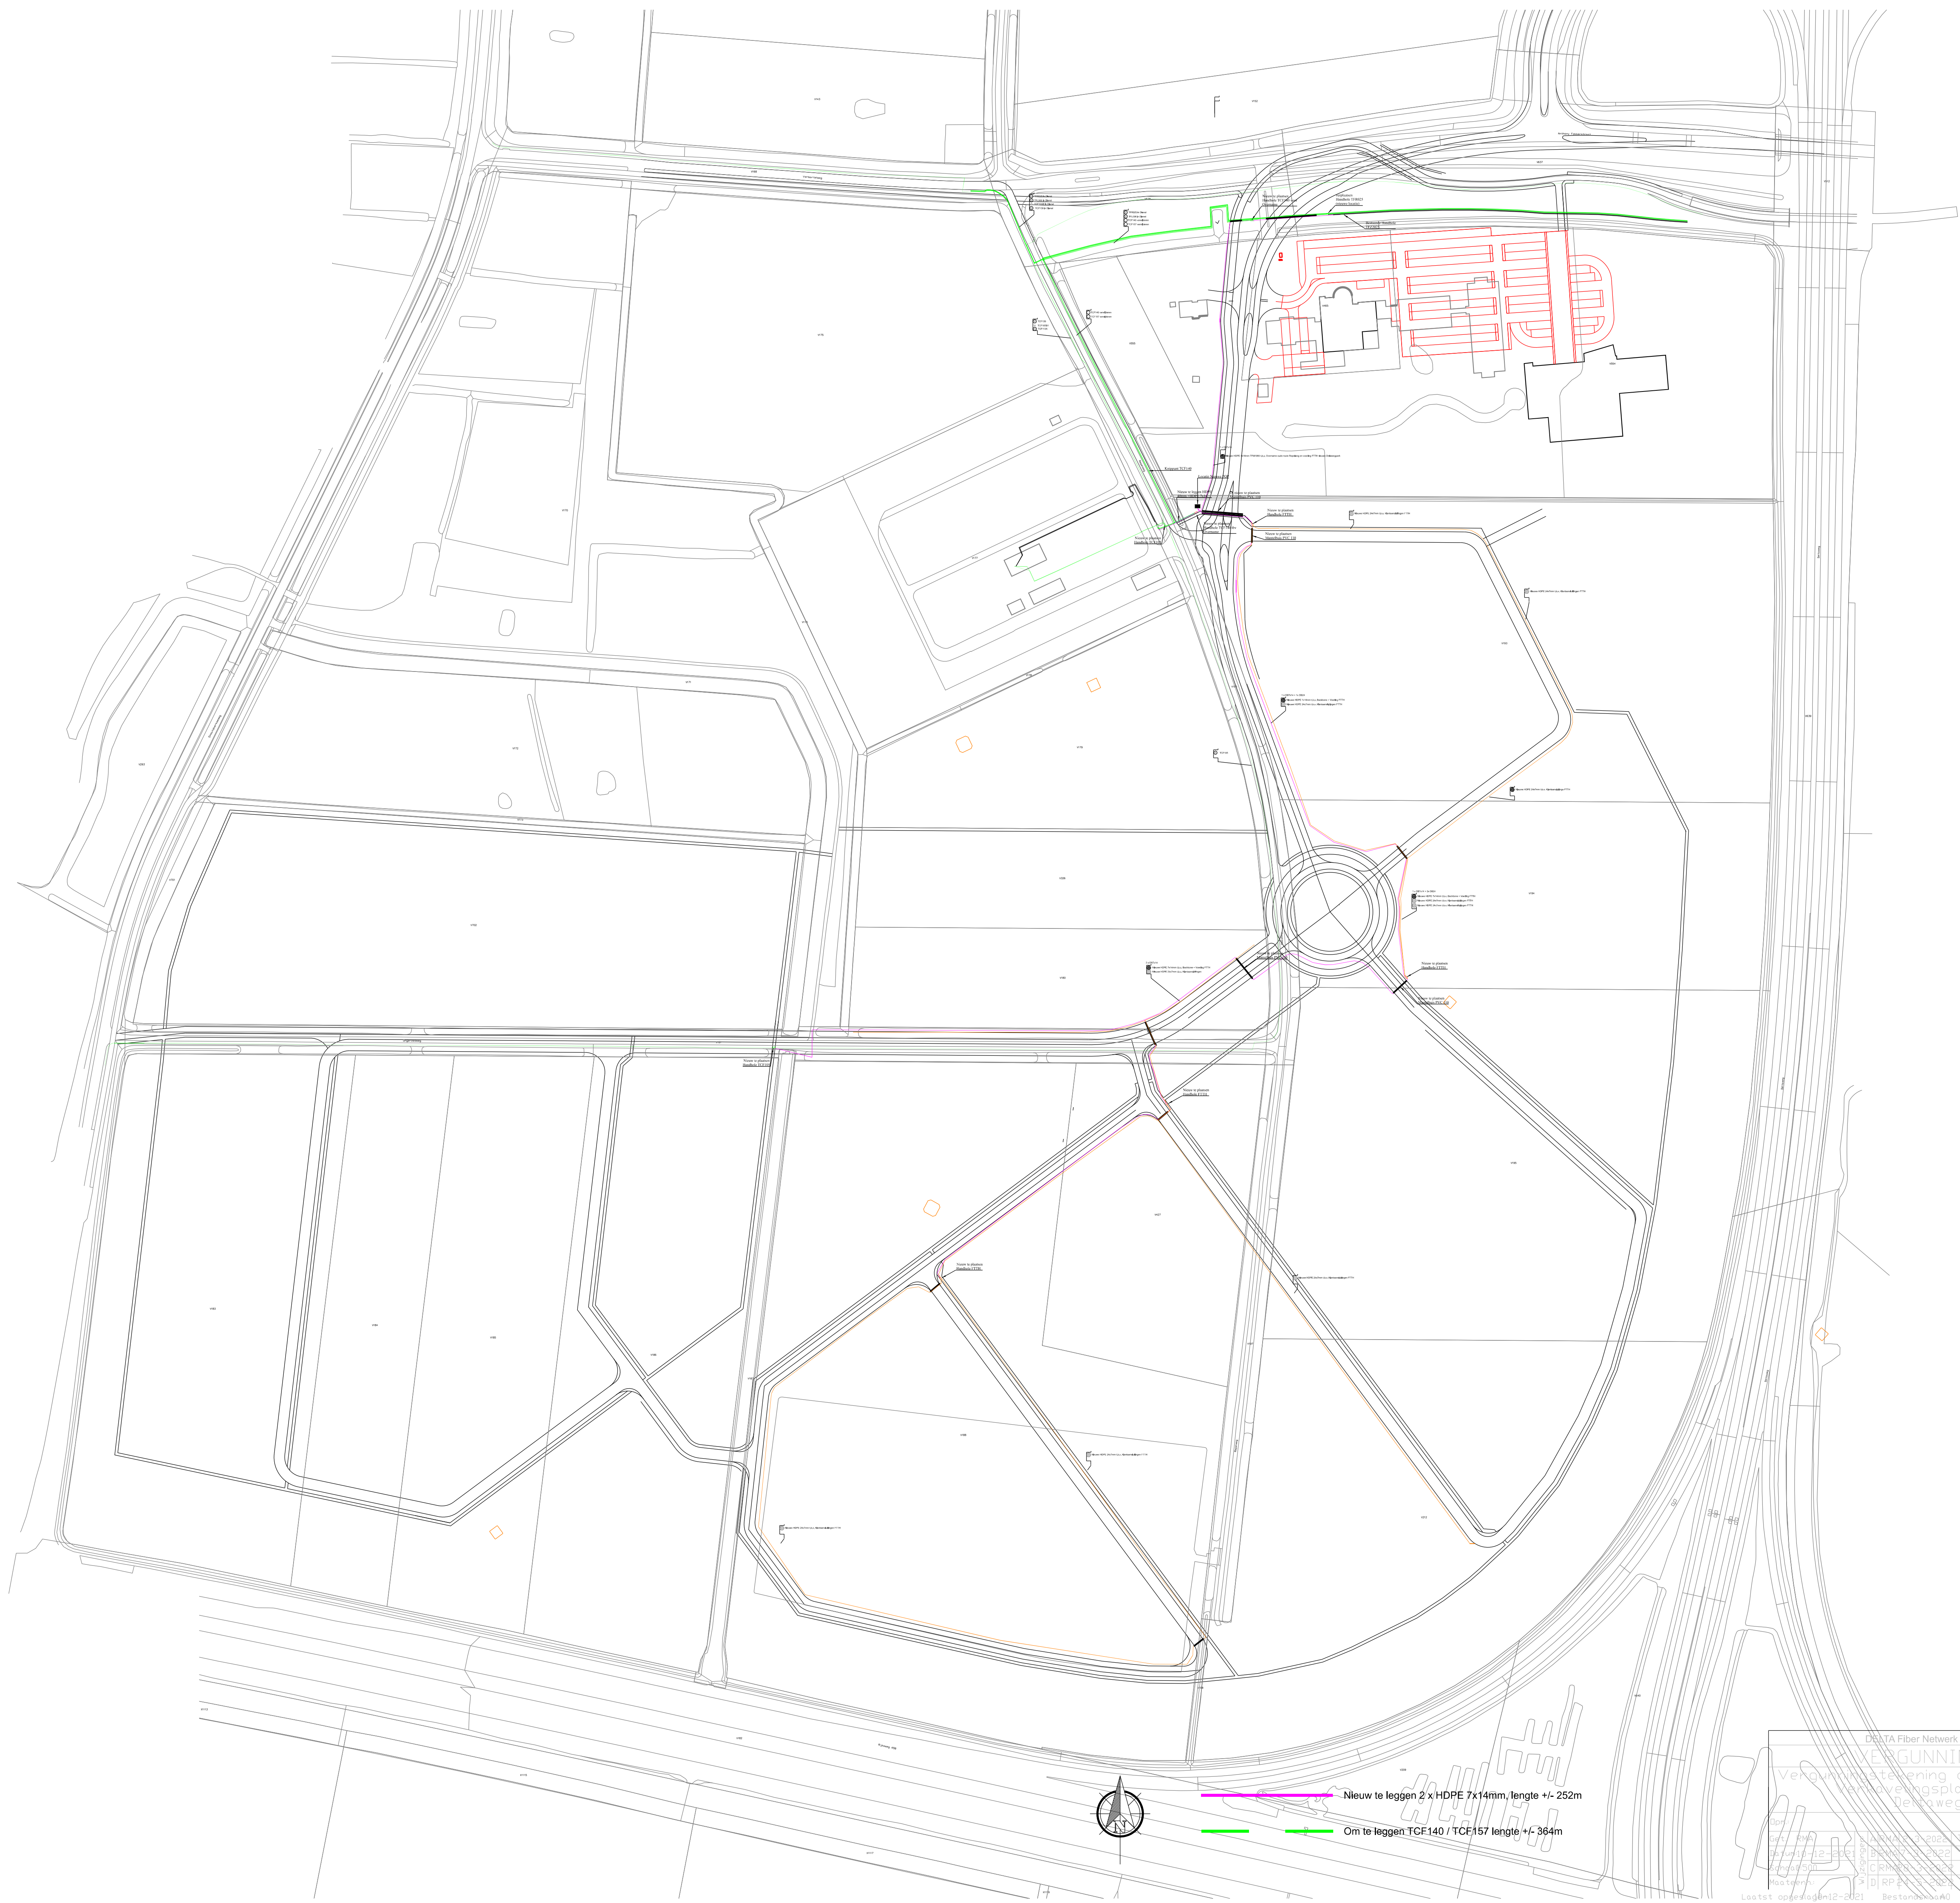

DELTA Fiber Network		VERGUNNINGEN (X54)		DELTA FIBER	
Verdundingskoppeling onleggen glasvezelkabel		Verdundingsplan Bedrijvenpark			
Deltaweg te Goes					
Opdrachtgever	DELTA Fiber Network	TCF140_157HH	Rev.0		
Opsteller	DELTA Fiber Network	TCF140_157HH	Rev.2		
Controleur	DELTA Fiber Network	TCF140_157HH	Rev.3		
A0-Deltaweg				Blad	1
				Van	1
				Rev.	
Luster opgesteld 01-2022		Bestandstaand		AFB-rundatd-11-2022	
				StatusConcept	