
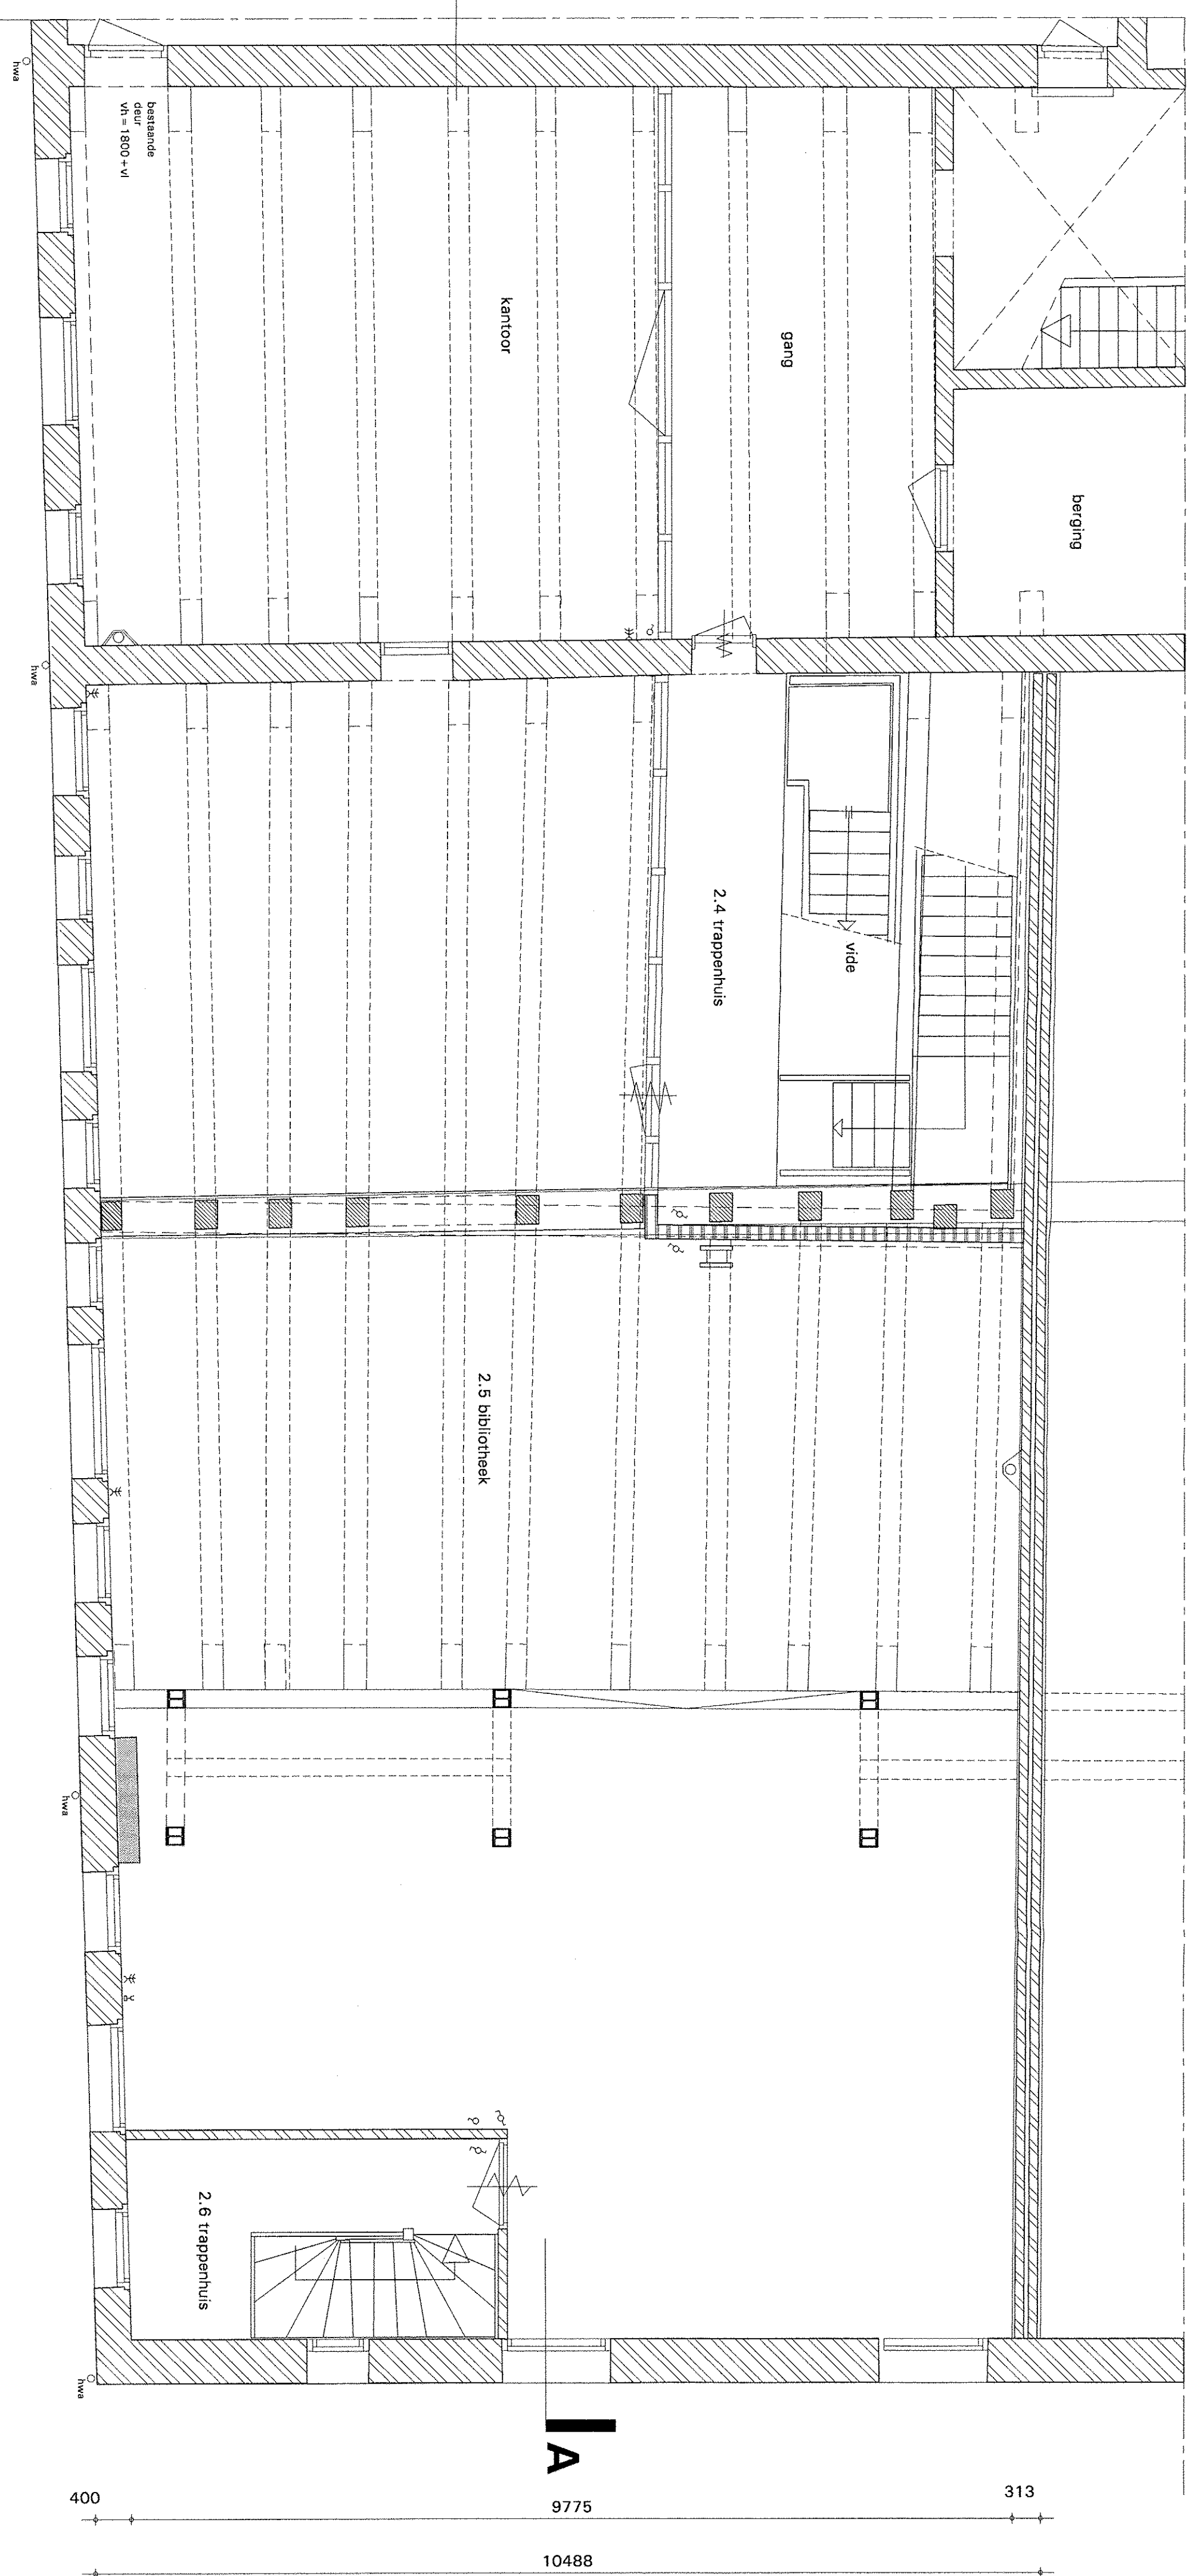


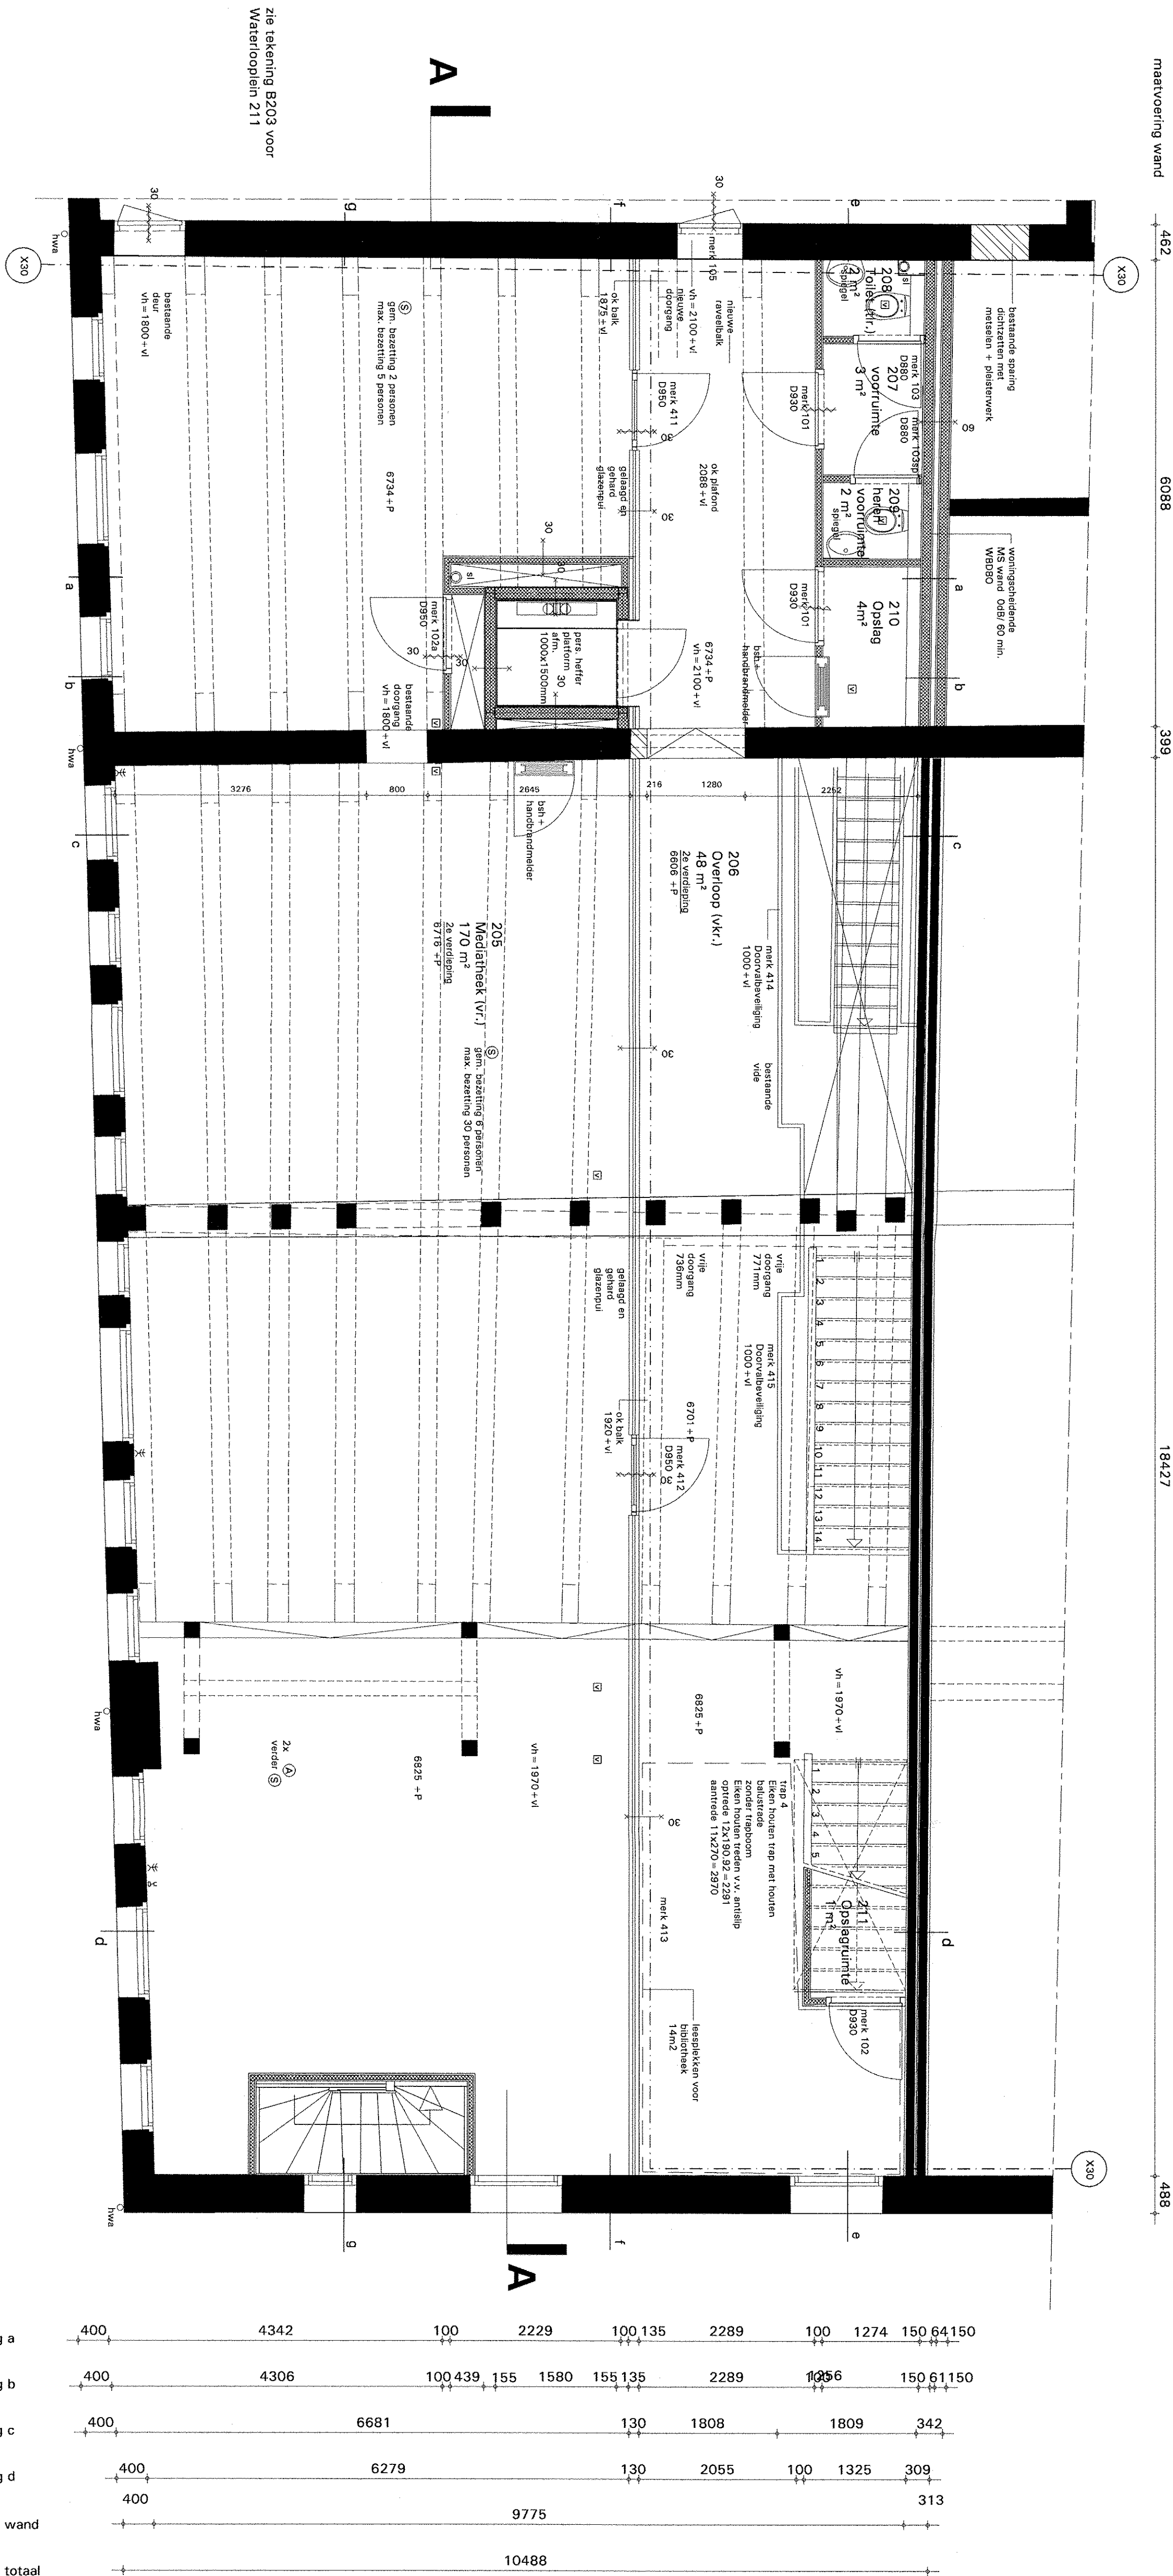

467	6214	432	16301	489
			25802	

[illegible]

maatvoering totaal	25902
--------------------	-------

maatvoering a	400	4342	100	2229	100	135	2289	100	1274	150	64	150		
maatvoering b	400	4306	100	439	155	1580	155	135	2289	100	1256	150	64	150
maatvoering c	400		6681				130	1808		1809		342		
maatvoering d	400		6279				130	2055	100	1325		309		
maatvoering wand						9775								313
maatvoering totaal						10488								

[illegible]

Alle maten in het werk te controleren/bepalen



Tweede verdieping - Waterlooplein 213 t/m 219	Overstijging
Academie van Bouwkunst	Werk
BouwwoerbreidingCKA 356	841x1189
Fase	Numerus
Amsterdam Hogeschool voor de Kunsten	Formaat
